
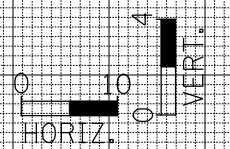


DATE	
BY	
FINL SURVEY NO.	
SURVEYED PLOTTED AREAS CHECKED	
NOTE BOOK NO.	
TEMPLATE AREAS CHECKED	

DATE	
BY	
ORIGINAL SURVEY NO.	
SURVEYED PLOTTED AREAS CHECKED	
NOTE BOOK NO.	
TEMPLATE AREAS CHECKED	

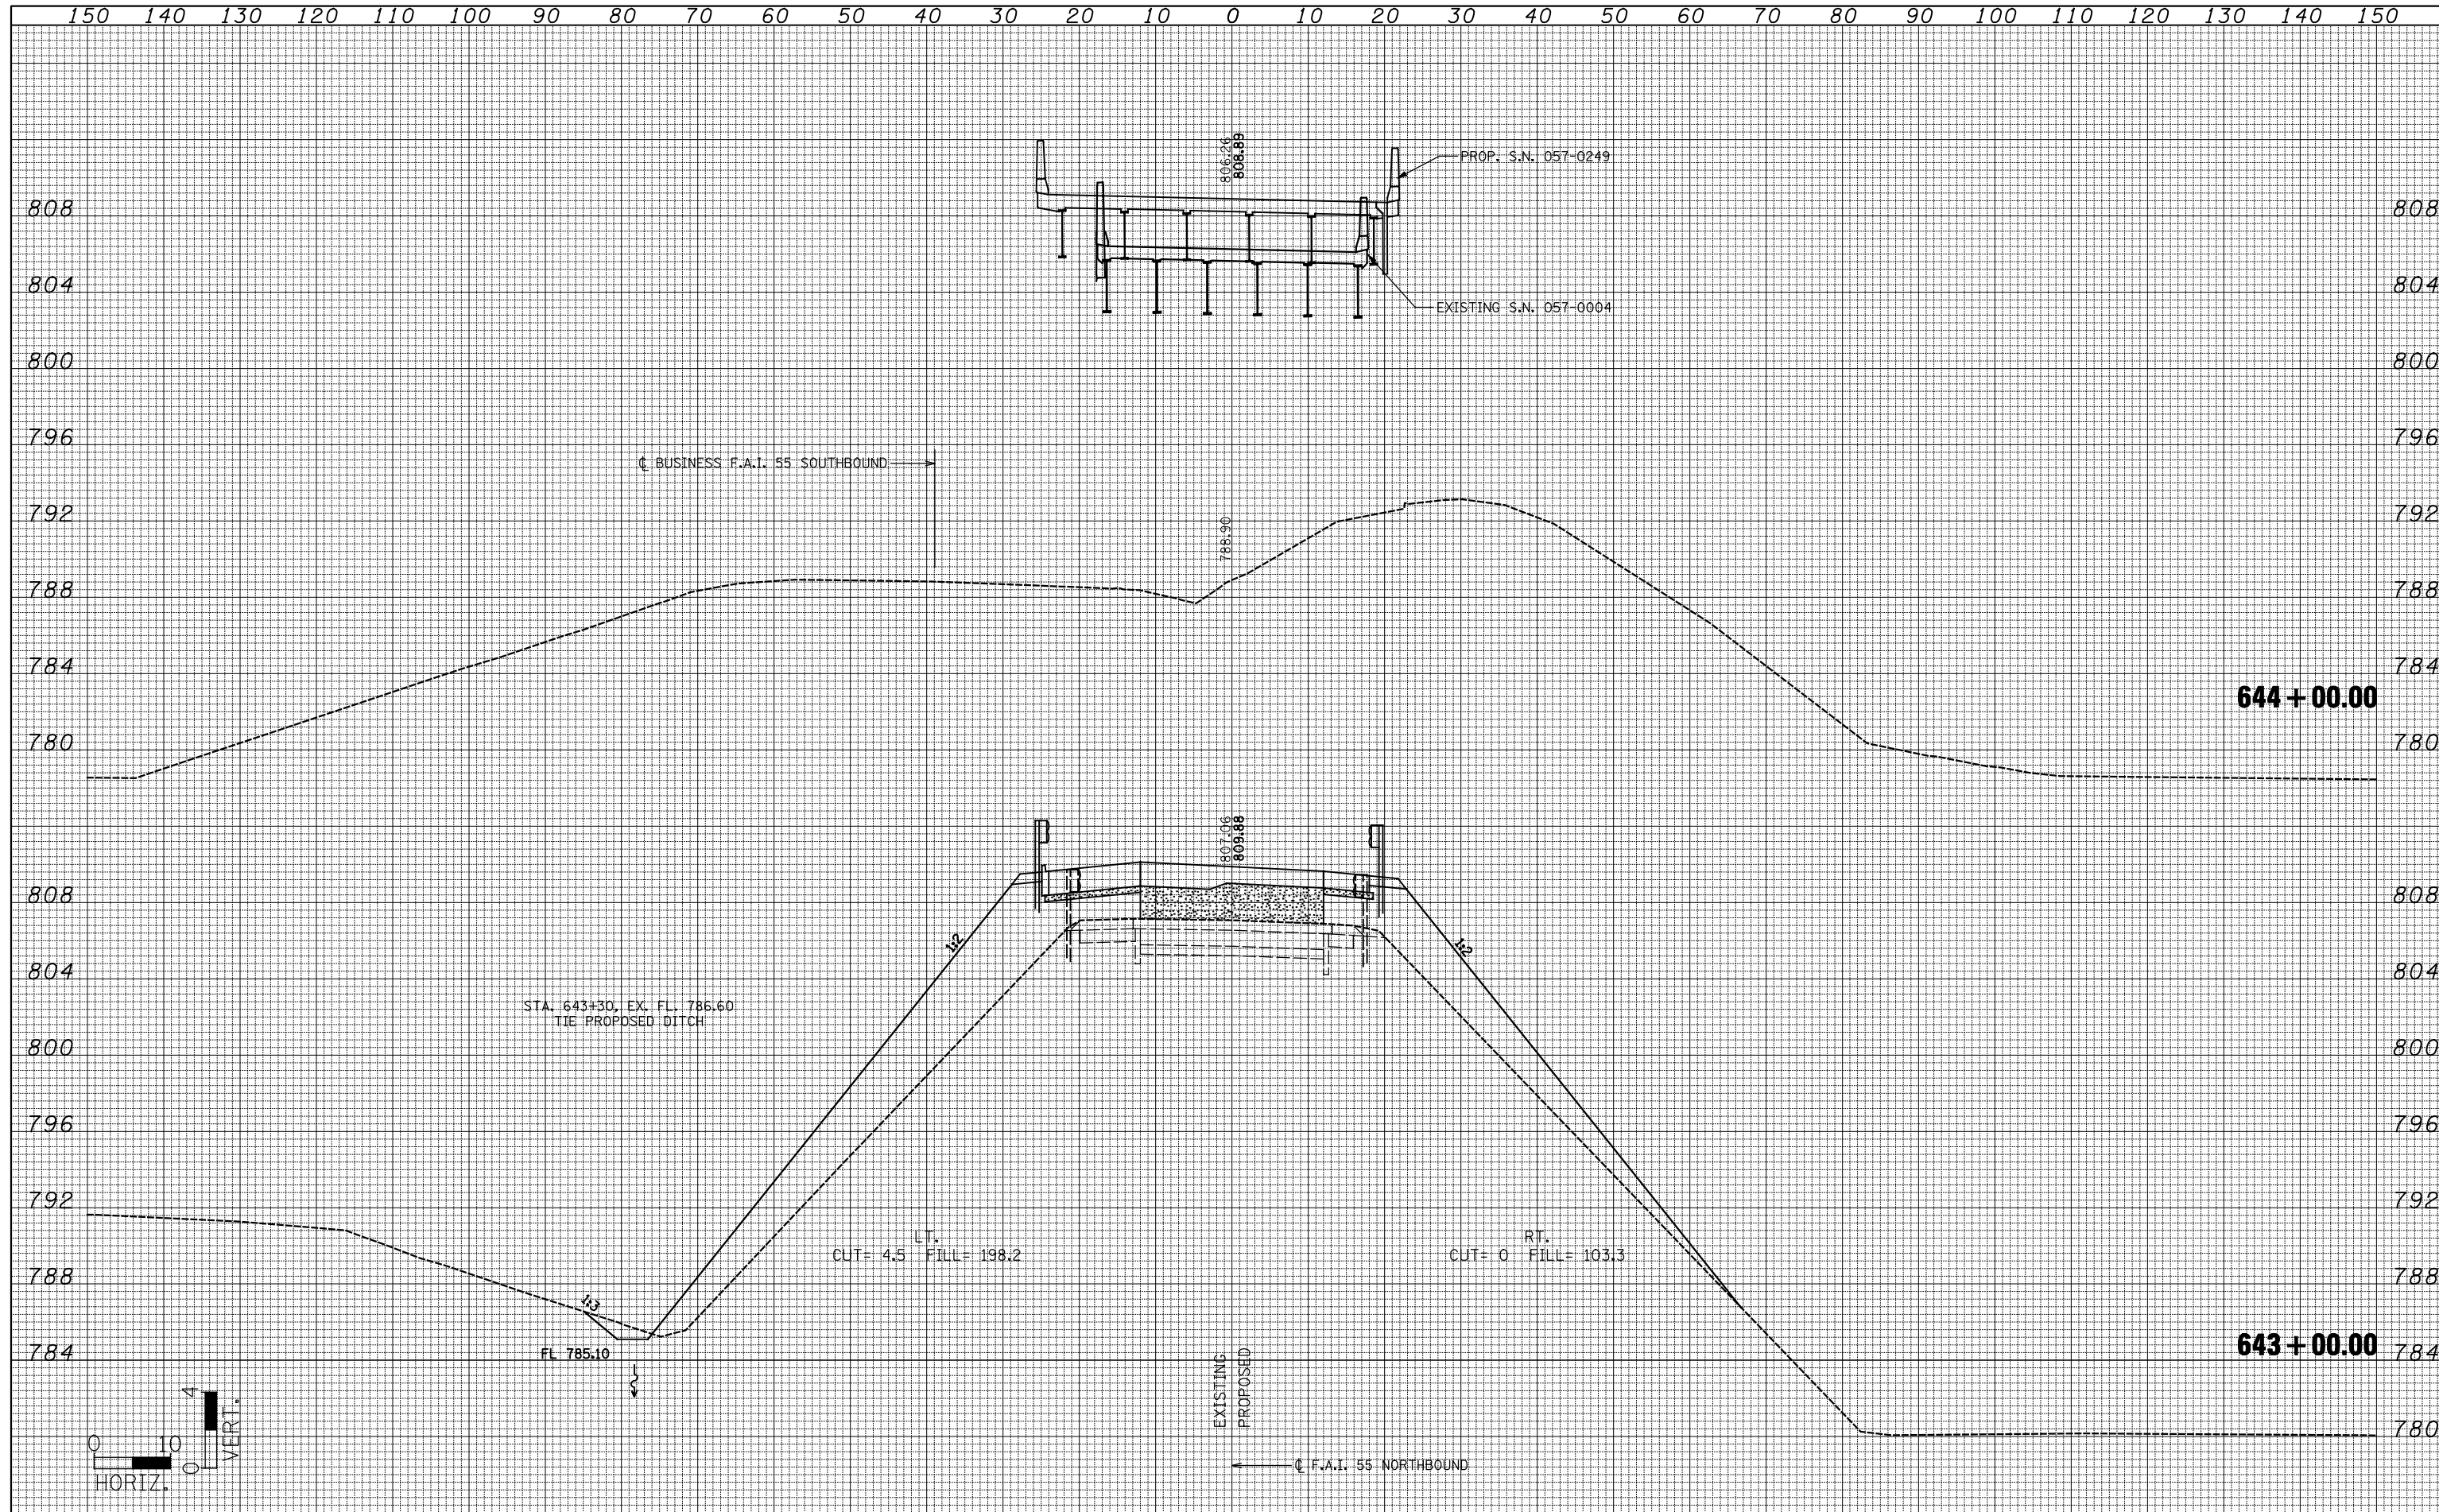

FILE NAME = ... \D570520-shr-xshth.dgn	USER NAME = SJS	DESIGNED -	REVISD -	STATE OF ILLINOIS DEPARTMENT OF TRANSPORTATION I-55 NB CROSS SECTIONS	F.A.I. RTE. = 55	SECTION = (57-7HB-2 & 57-7HB-1)BR	COUNTY = MCLEAN	TOTAL SHEETS = 153	SHEET NO. = 144
		DRAWN -	REVISD -		SCALE:	SHEET NO. OF SHEETS	STA. 643+00.00 TO STA. 644+00.00	CONTRACT NO. 70520	
		CHECKED -	REVISD -		ILLINOIS FED. AID PROJECT				
		DATE -	REVISD -						