



FINAL SURVEY NOTE BOOK NO.	SURVEYED PLOTTED TEMPLATE AREAS CHECKED	BY	DATE

ORIGINAL SURVEY NOTE BOOK NO.	SURVEYED PLOTTED TEMPLATE AREAS CHECKED	BY	DATE

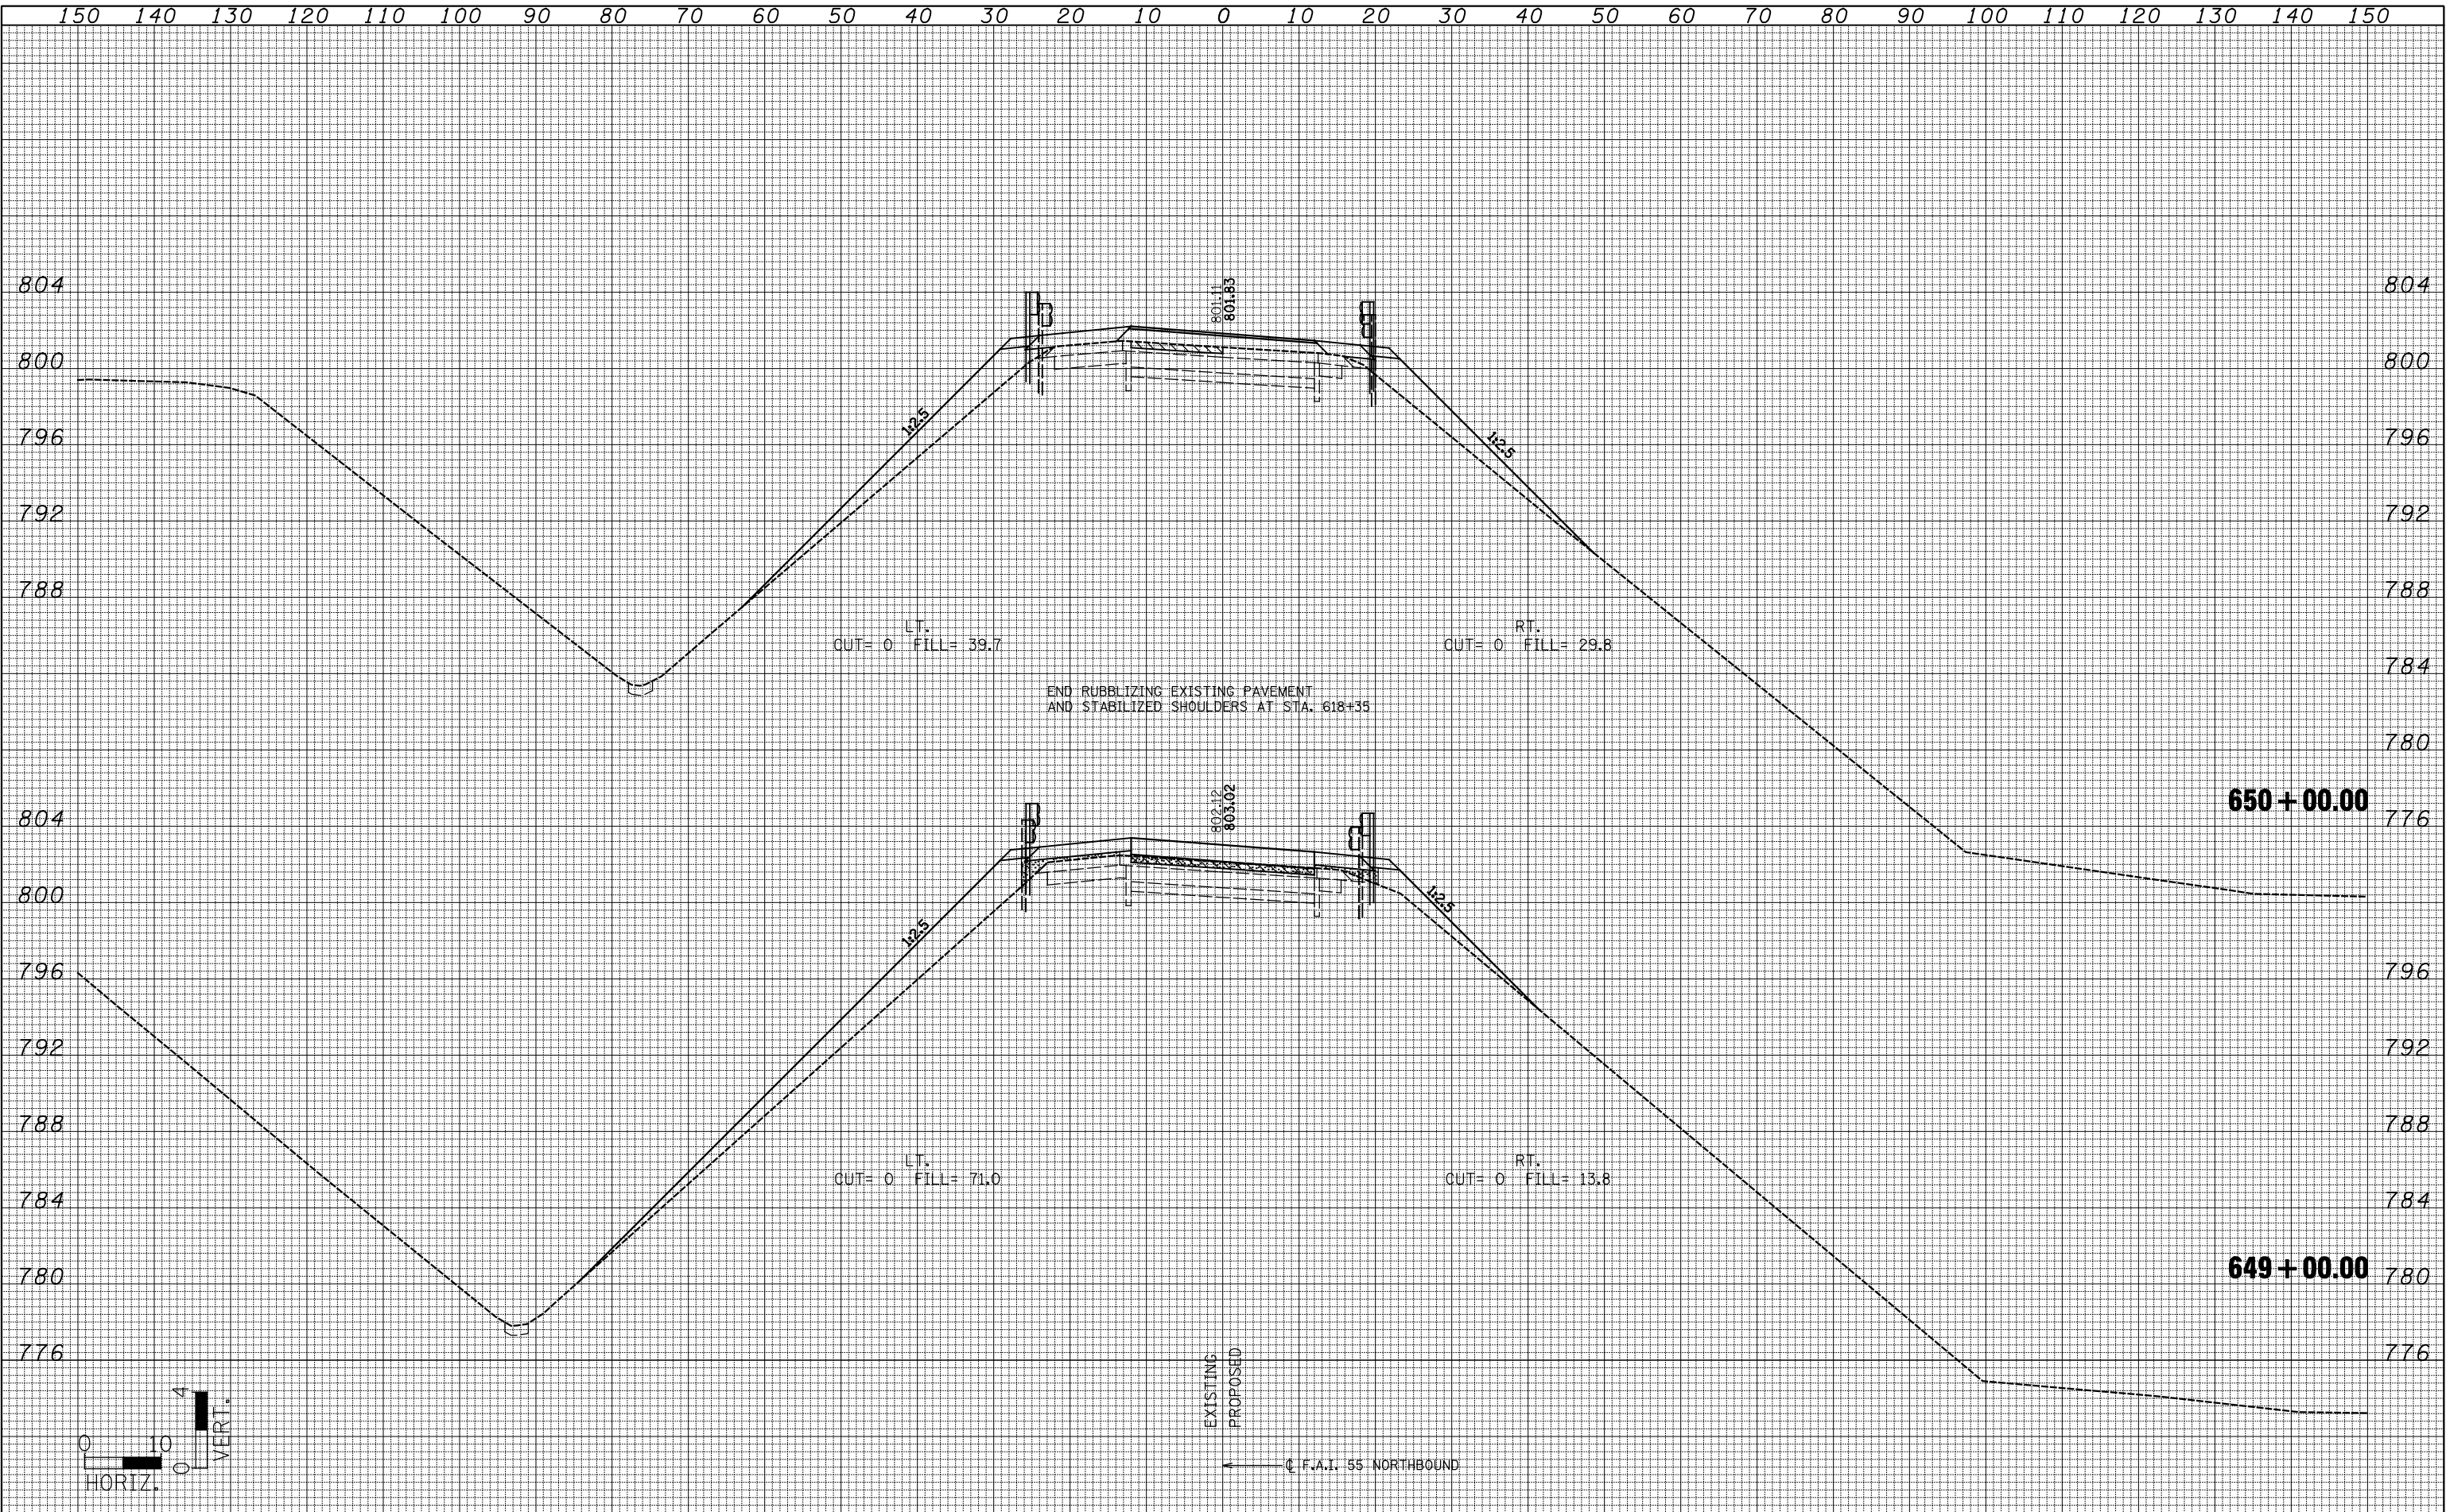

150 140 130 120 110 100 90 80 70 60 50 40 30 20 10 0 10 20 30 40 50 60 70 80 90 100 110 120 130 140 150																												
FILE NAME = ...D570520-shr-xssht.dgn		USER NAME = SJS		DESIGNED -		REVISED -		STATE OF ILLINOIS DEPARTMENT OF TRANSPORTATION										I-55 NB CROSS SECTIONS					F.A.I. RTE.	SECTION		COUNTY	TOTAL SHEETS	SHEET NO.
 Johnson, Depp & Quisenberry CONSULTING ENGINEERS Springfield, Illinois		PLOT SCALE = 20.0000 ' / IN.		DRAWN -		REVISED -												55	(57-7HB-2 & 57-7HB-1)BR		MCLEAN	153	148					
		PLOT DATE = 08/09/2010 10:57:18		CHECKED -		REVISED -												CONTRACT NO. 70520										
				DATE -		REVISED -																	ILLINOIS FED. AID PROJECT					
								SCALE:					SHEET NO.	OF	SHEETS	STA. 649+00.00 TO STA. 650+00.00												