
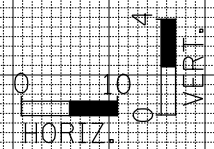


DATE	
BY	
SURVEYED	
PLOTTED	
TEMPLATE	
AREAS	
CHECKED	
FINAL SURVEY	
NOTE BOOK	
NO.	

DATE	
BY	
SURVEYED	
PLOTTED	
TEMPLATE	
AREAS	
CHECKED	
ORIGINAL SURVEY	
NOTE BOOK	
NO.	

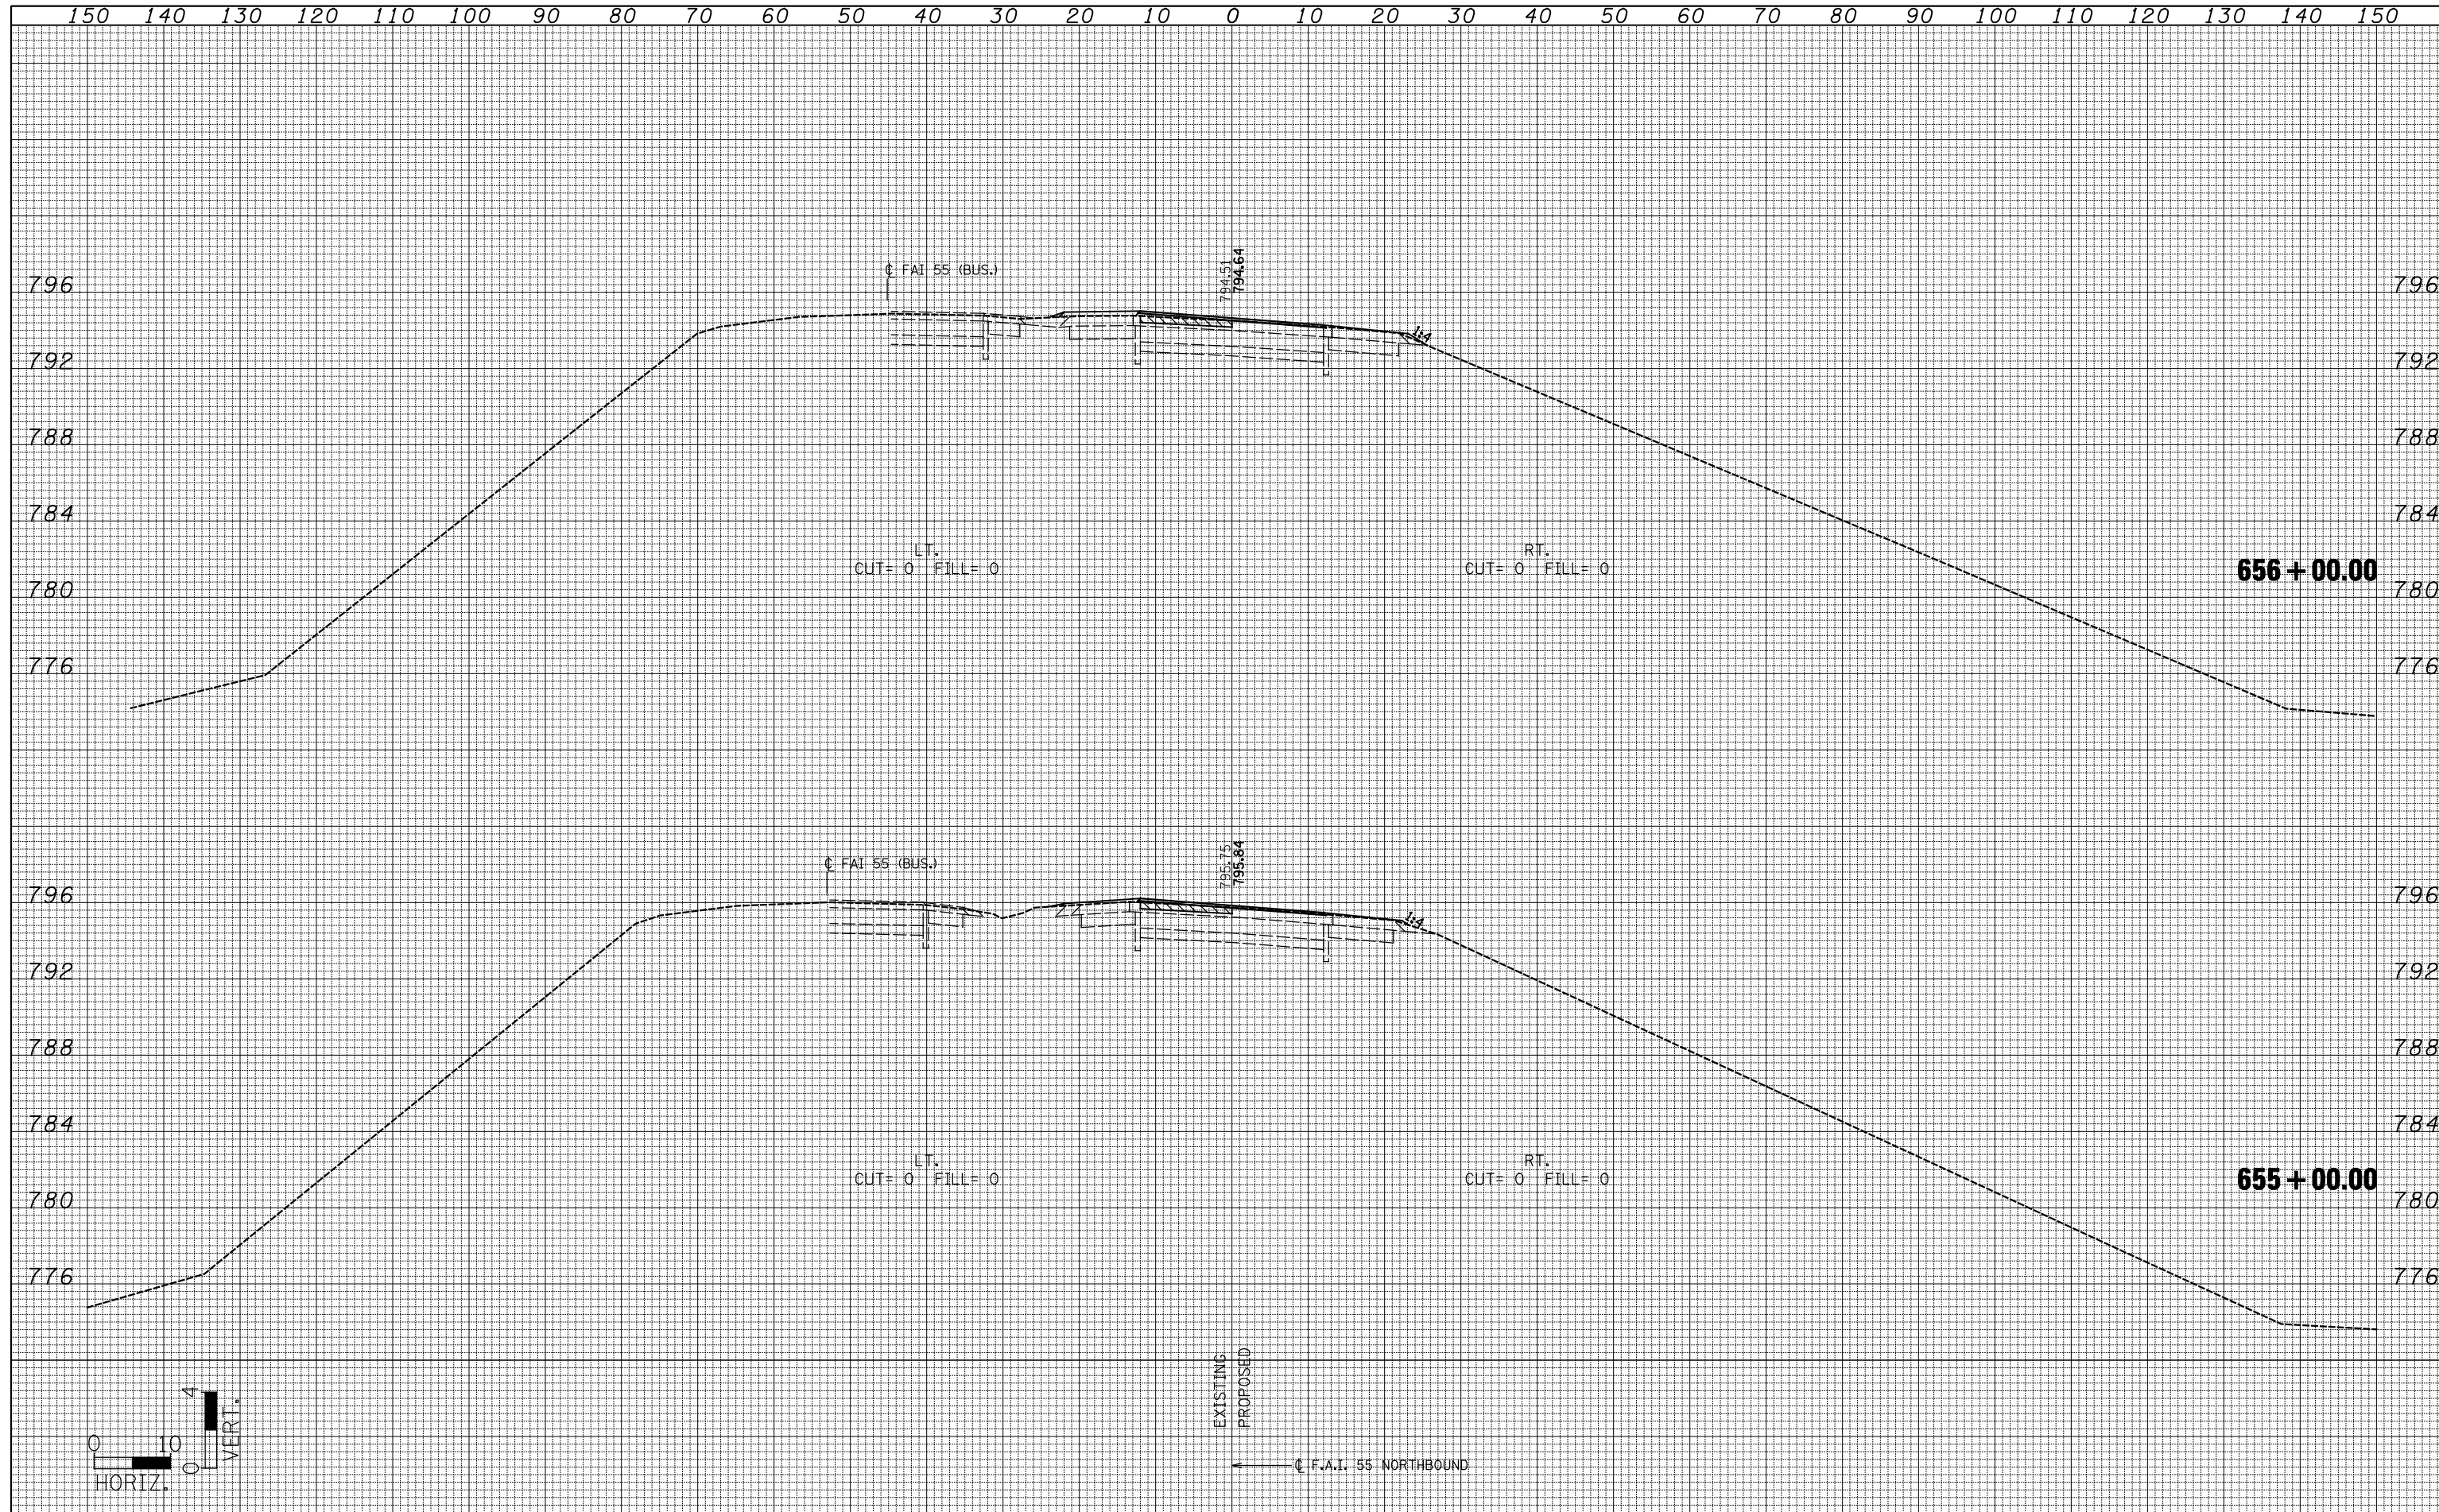

FILE NAME = ...D570520-shd-xshth.dgn	USER NAME = SJS	DESIGNED -	REVISD -	STATE OF ILLINOIS DEPARTMENT OF TRANSPORTATION	I-55 NB CROSS SECTIONS			F.A.I. RTE. = 55	SECTION = (57-7HB-2 & 57-7HB-1)BR	COUNTY = MCLEAN	TOTAL SHEETS = 153	SHEET NO. = 151
PLOT SCALE = 20.0000' / IN.	CHECKED -	REVISD -	SCALE:					SHEET NO. OF SHEETS	STA. 655+00.00 TO STA. 656+00.00	CONTRACT NO. 70520		
PLOT DATE = 08/09/2010 10:57:19	DATE -	REVISD -	ILLINOIS FED. AID PROJECT									