


STATE OF ILLINOIS  
STATE HIGHWAY DEPARTMENT  
**REINFORCED CONCRETE BOX CULVERT**

FED. ROAD DIST. NO.	STATE	FED-AID PROJ. NO.	FISCAL YEAR	SHEET NO.	TOTAL SHEETS
7	ILL	159	1928	33	38

Rt 48, Sec. A-12R, DeWitt-McLean Co.

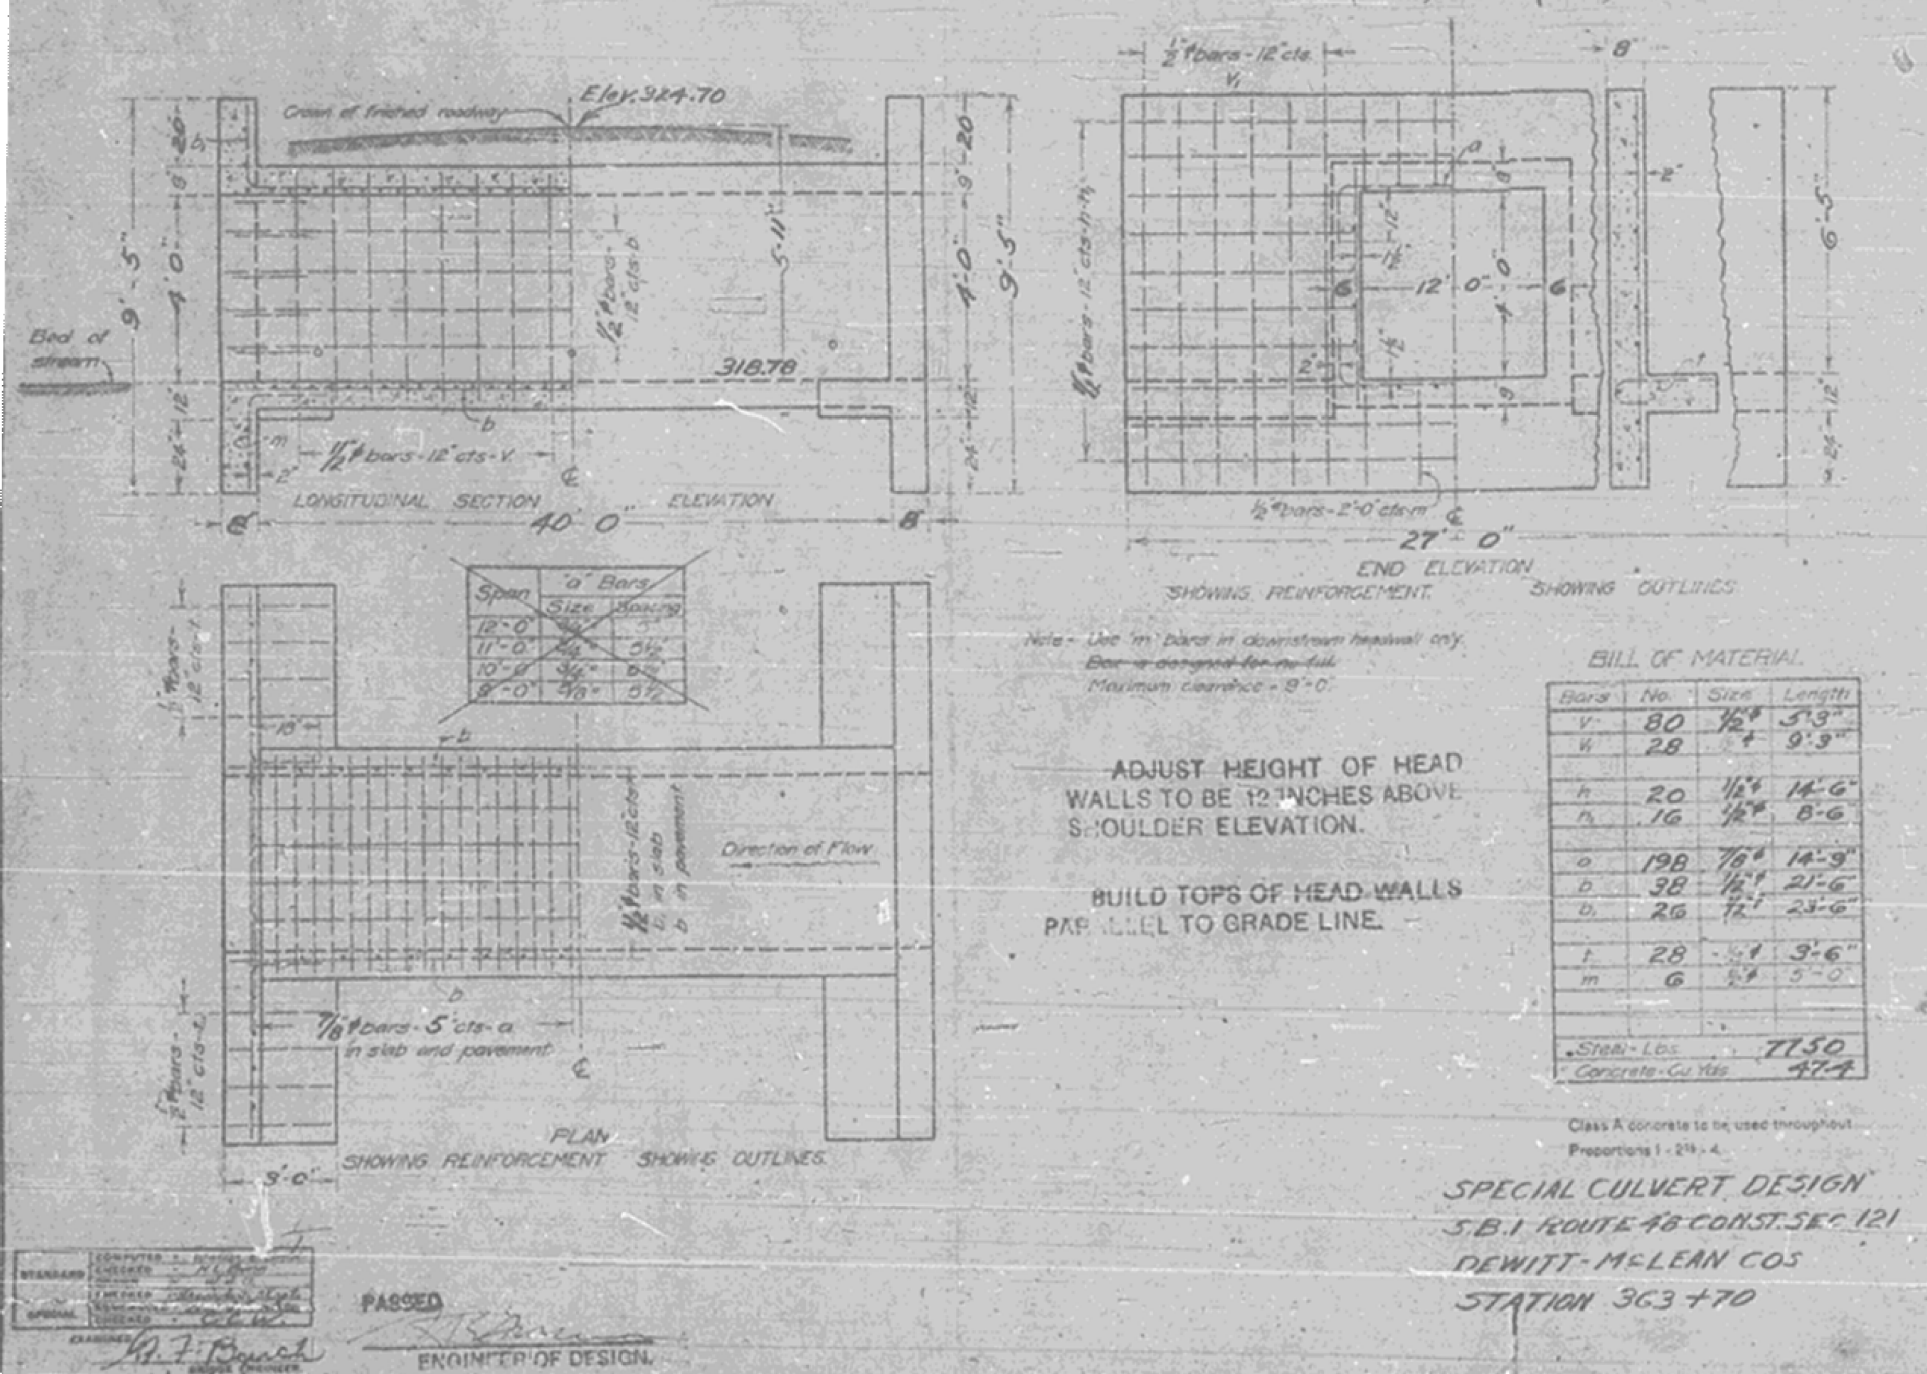

EXISTING STRUCTURE DETAIL  
FOR INFORMATION ONLY

SHEET 4 OF 4

FILE NAME =	USER NAME = keysrb	DESIGNED -	REVISED -	STATE OF ILLINOIS DEPARTMENT OF TRANSPORTATION	EXISTING STRUCTURE 057-8001 DETAILS - FOR INFORMATION ONLY PROPOSED CULVERT NO. 1 - STR. NO. 057-2047	F.A.P. RTE.	SECTION	COUNTY	TOTAL SHEETS	SHEET NO.
ct:\pw\work\pwwork\keysrb\10101441\070592	sh:BoxCulverts.dgn	DRAWN -	REVISED -			71	121R	MCLEAN	87	31
	PLOT SCALE = 44.0000' / IN.	CHECKED -	REVISED -			CONTRACT NO. 70592				
	PLOT DATE = 10/16/2009	DATE -	REVISED -			ILLINOIS FED. AID PROJECT				