


DATE	
BY	
SURVEYED	
PLOTTED	
TEMPLATE	
AREAS CHECKED	
FINAL SURVEY	
NOTE BOOK	
NO.	

DATE	
BY	
SURVEYED	
PLOTTED	
TEMPLATE	
AREAS CHECKED	
ORIGINAL SURVEY	
NOTE BOOK	
NO.	

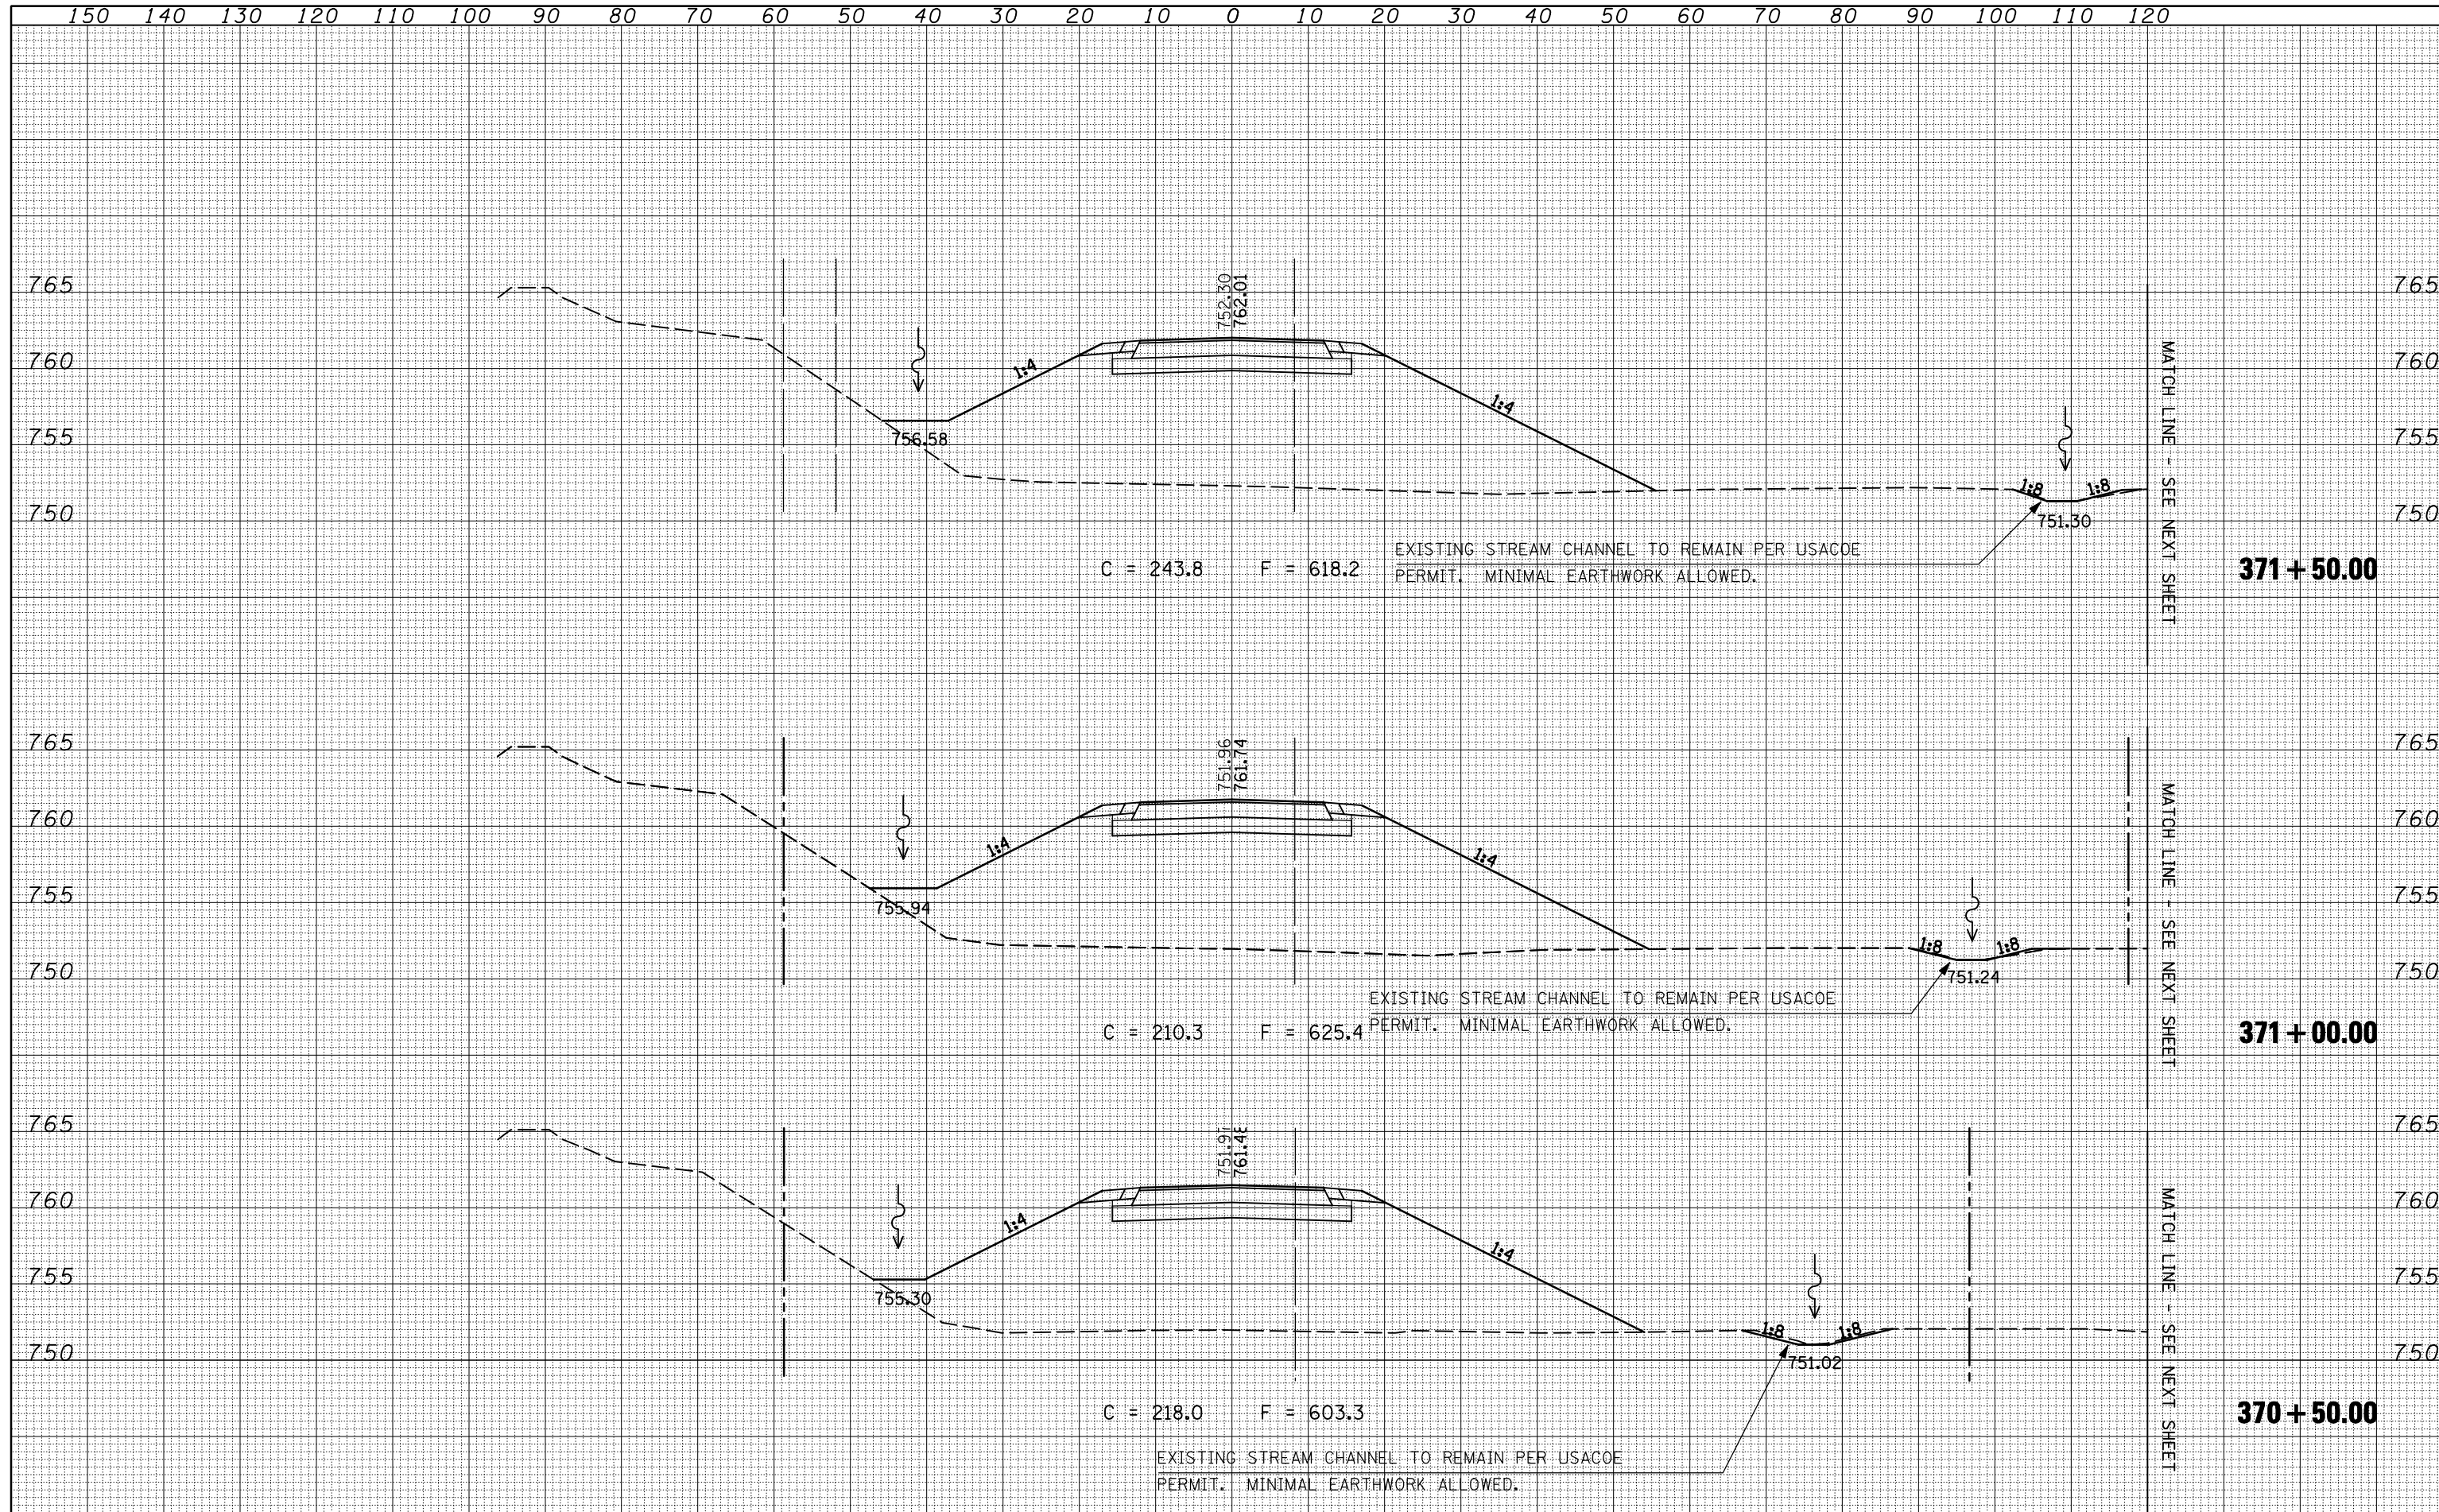

FILE NAME =	USER NAME = keyarb	DESIGNED -	REVISED -	STATE OF ILLINOIS DEPARTMENT OF TRANSPORTATION	CROSS SECTIONS IL 54			F.A.P. RTE.	SECTION	COUNTY	TOTAL SHEETS	SHEET NO.
ca:\pwork\pwidot\KEYSRB\d0101441\0570592-shht.dgn	DRAWN -	REVISED -	71					121R	MCLEAN	87	55	
PLOT SCALE = 20.0000' / IN.	CHECKED -	REVISED -	CONTRACT NO. 70592									
PLOT DATE = 10/16/2009	DATE -	REVISED -	ILLINOIS FED. AID PROJECT									
SCALE:				SHEET NO. OF SHEETS		STA. 370+50.00 TO STA. 371+50.00						