


DATE	
BY	
FINAL SURVEY	
SURVEYED	
PLOTTED	
TEMPLATE	
NOTE BOOK	
AREAS CHECKED	
NO.	

DATE	
BY	
ORIGINAL SURVEY	
SURVEYED	
PLOTTED	
TEMPLATE	
NOTE BOOK	
AREAS CHECKED	
NO.	

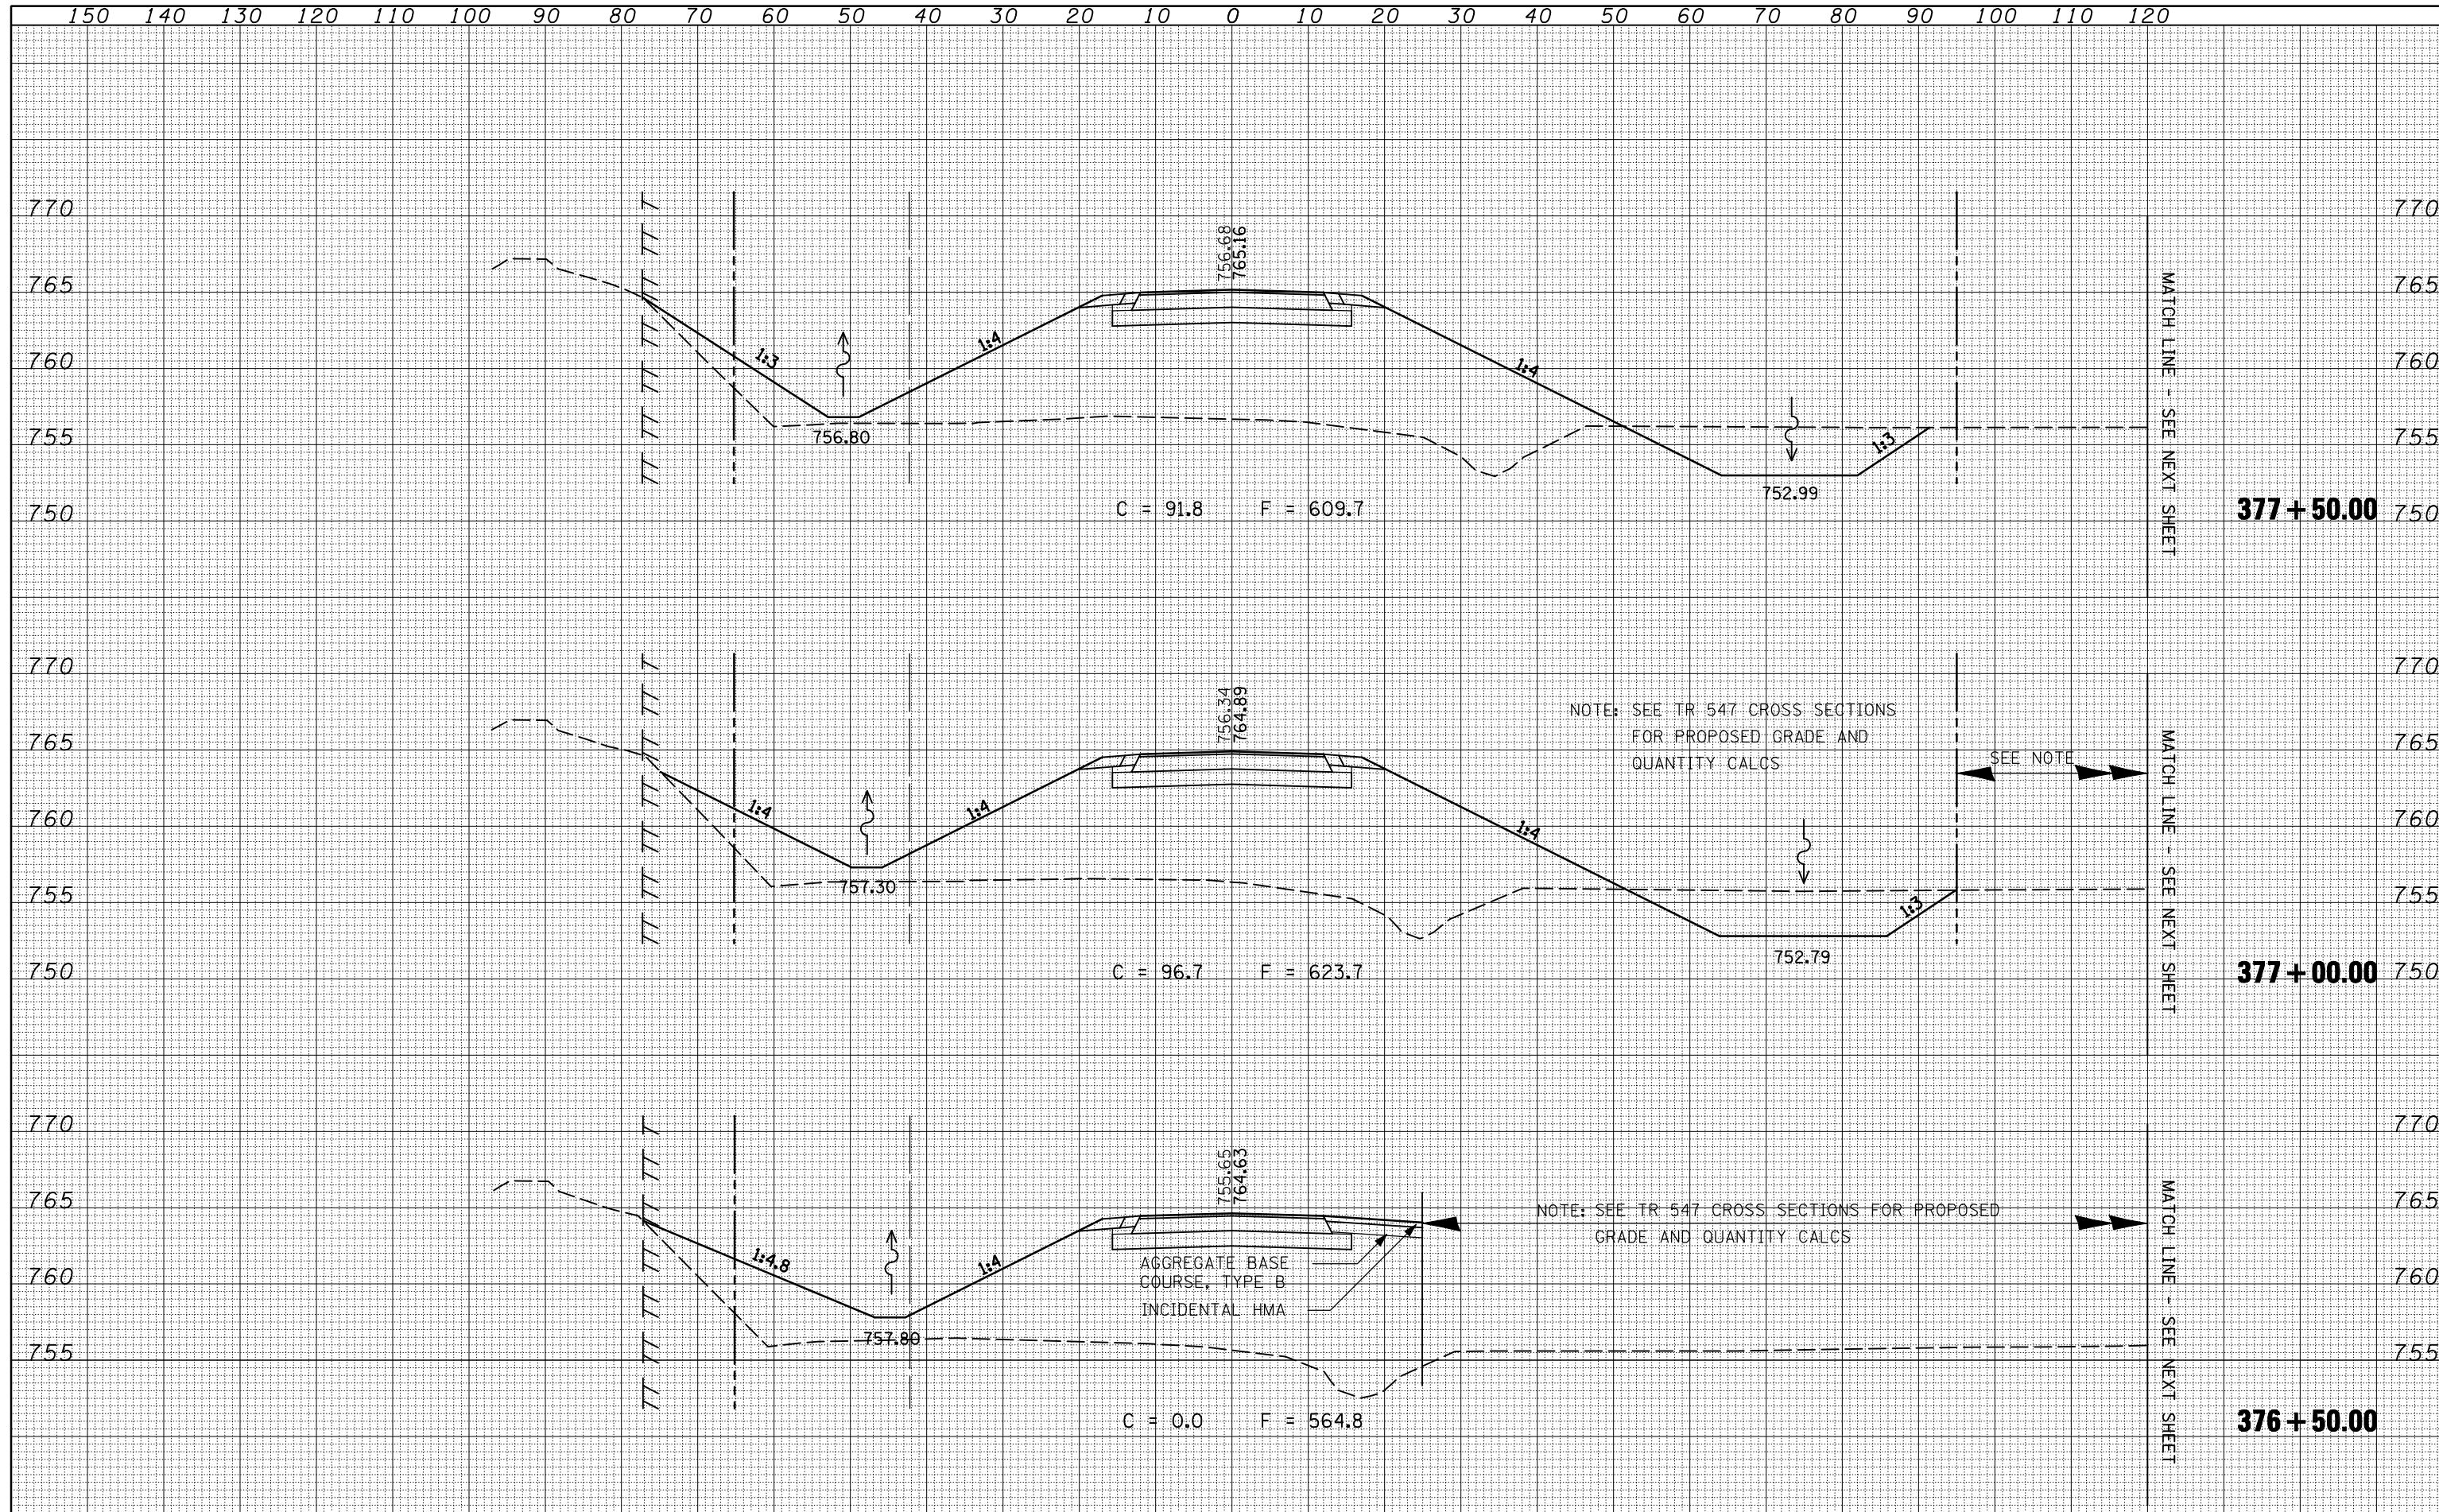

FILE NAME =	USER NAME = keyarb	DESIGNED -	REVISED -	<b>STATE OF ILLINOIS</b> <b>DEPARTMENT OF TRANSPORTATION</b>	<b>CROSS SECTIONS</b> <b>IL 54</b>			F.A.P. RTE.	SECTION	COUNTY	TOTAL SHEETS	SHEET NO.	
ca:\pw\work\PWIDOT\KEYSRB\d0101441\0570592-shht-dgn		DRAWN -	REVISED -					71	121R	MCLEAN	87	63	
PLOT SCALE = 20.0000' / IN.		CHECKED -	REVISED -		SCALE:			SHEET NO. OF SHEETS		STA. 376+50.00 TO STA. 377+50.00		CONTRACT NO. 70592	
PLOT DATE = 10/16/2009		DATE -	REVISED -		ILLINOIS FED. AID PROJECT								