
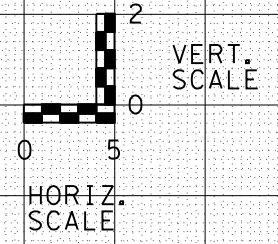


F.A.P. RTE.	SECTION	COUNTY	TOTAL SHEETS	SHEET NO.
315	(28)N,TS	HANCOCK	78	38
STA. 74+50		TO STA. 74+60.84		
FED. ROAD DIST. NO.	ILLINOIS	FED. AID PROJECT		

NOTE: LOCATION OF THE UTILITIES IS APPROXIMATE, DEPTH AND OFFSET TO BE VERIFIED IN THE FIELD.

BEGIN IMPROVEMENTS
FAP 315
(US 136 / BUCHANAN STREET)

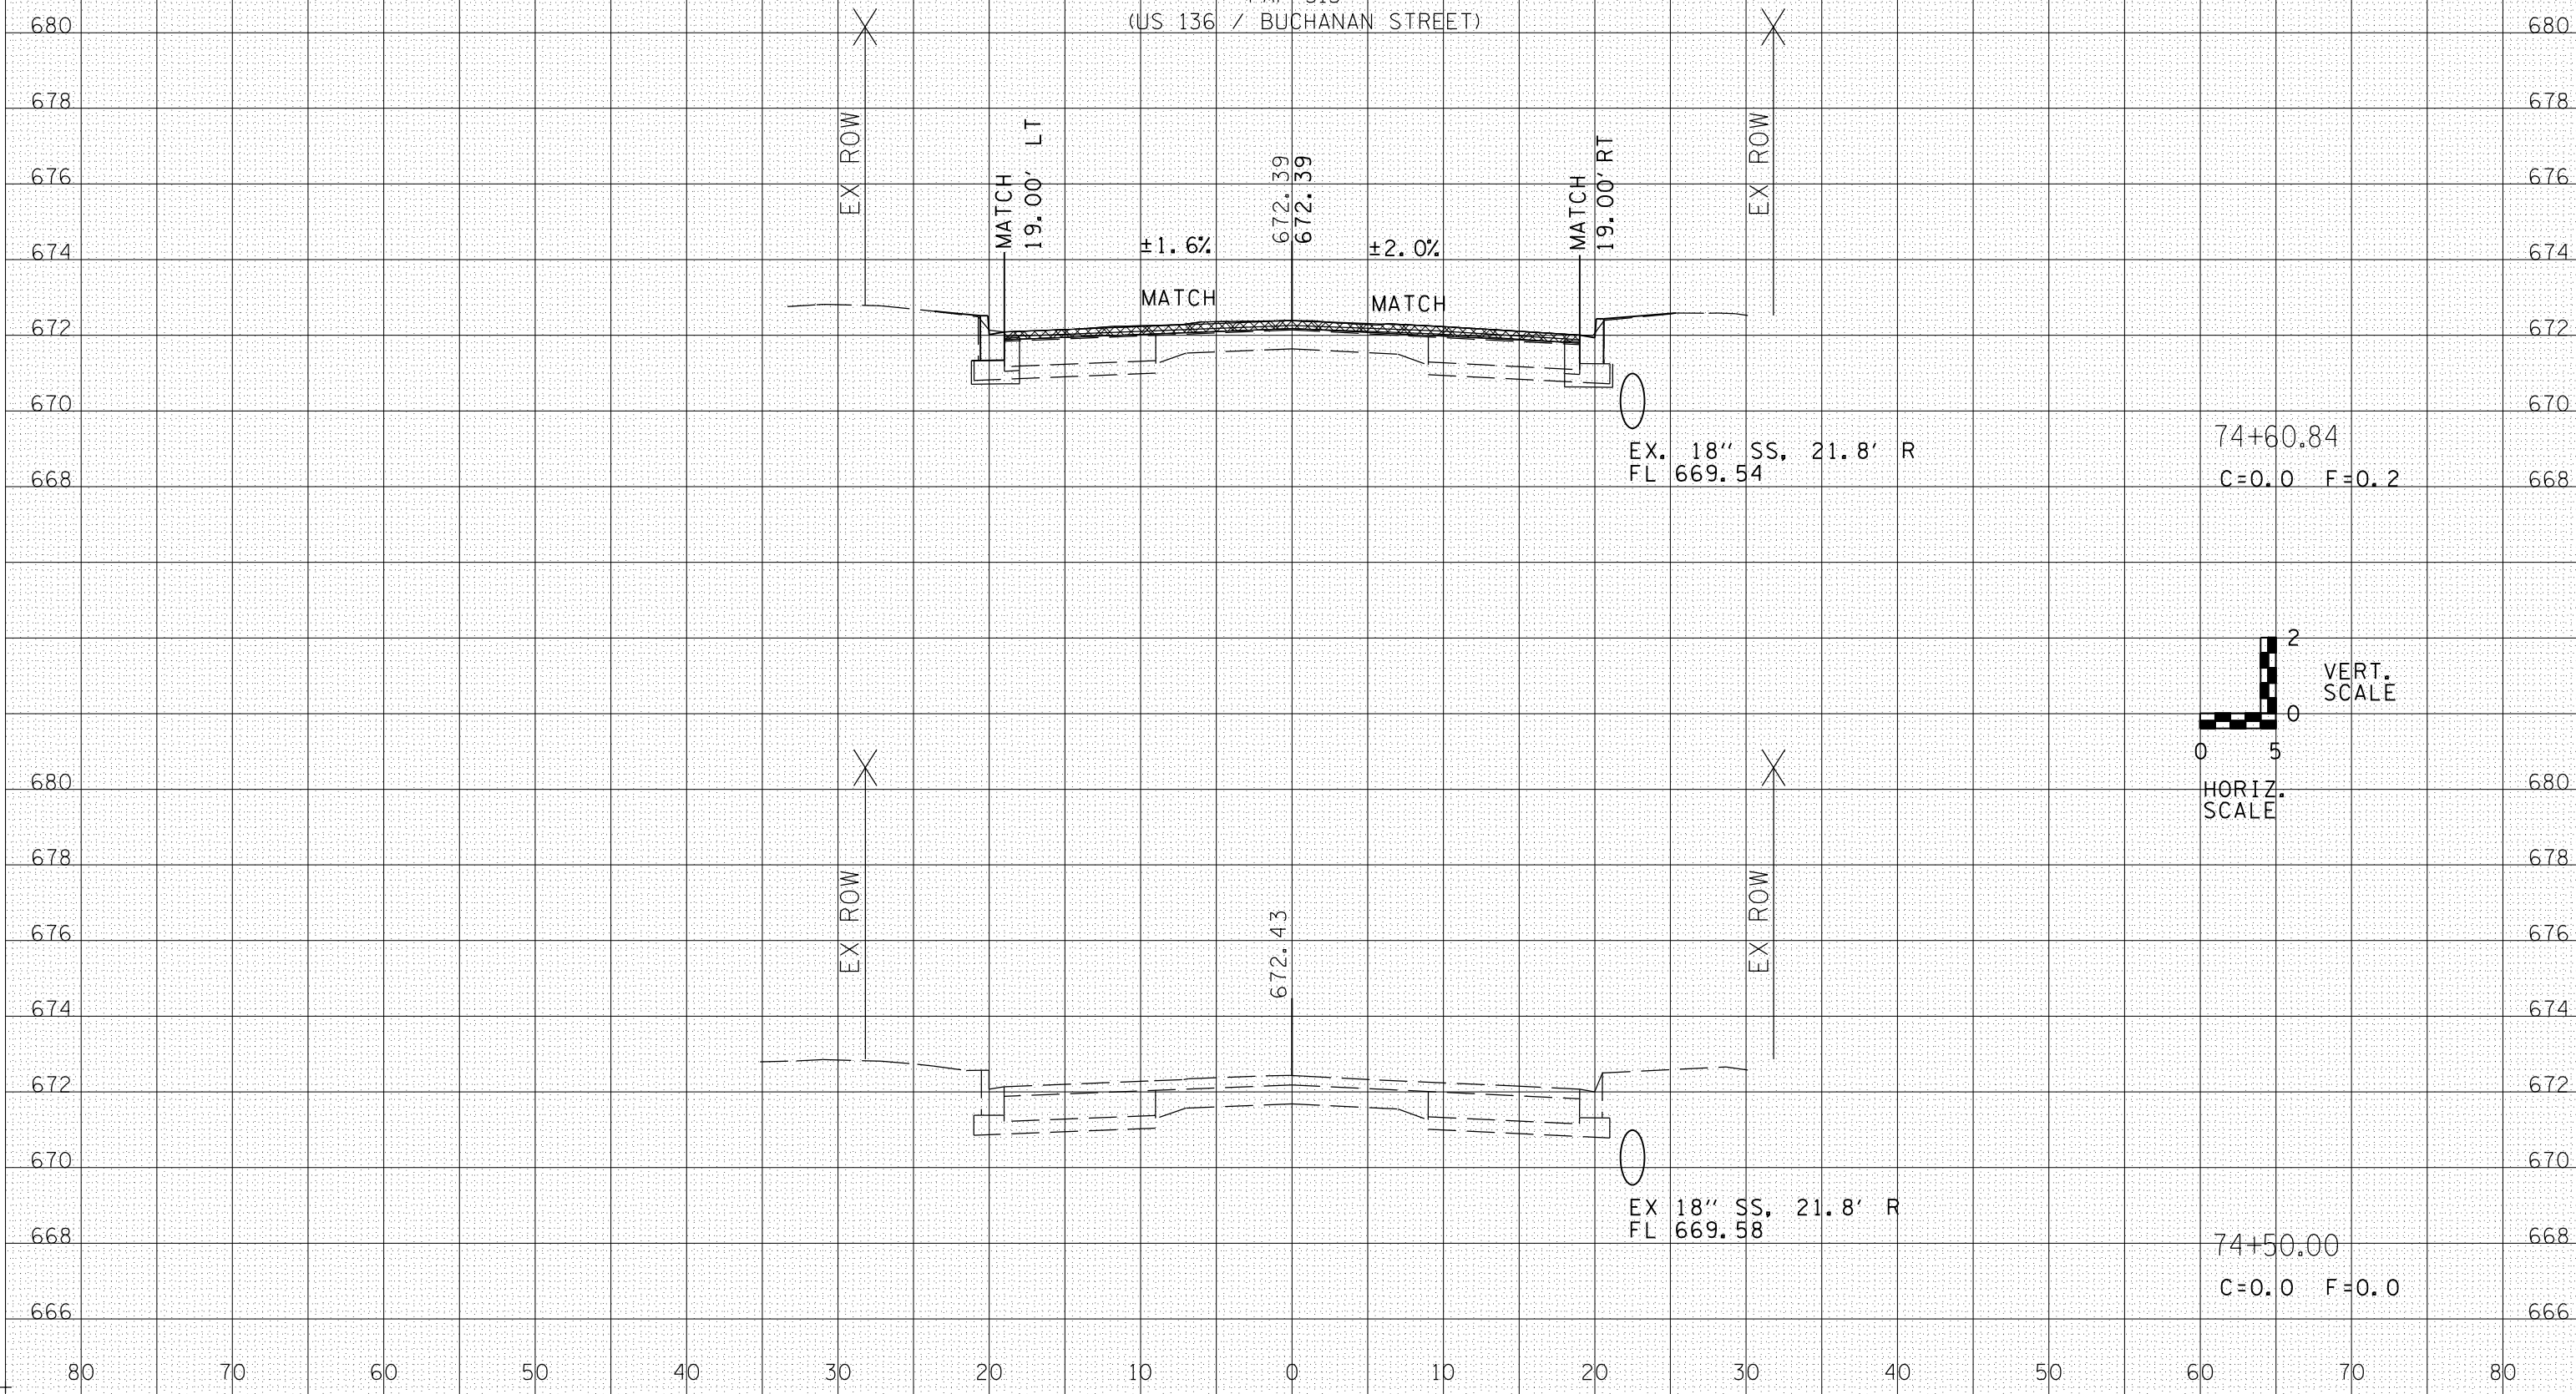

DATE	BY

DATE	BY