


F.A.P. RTE.	SECTION	COUNTY	TOTAL SHEETS	SHEET NO.
315	(28)N,TS	HANCOCK	78	44
STA. 76+25		TO STA. 76+50		
FED. ROAD DIST. NO.	ILLINOIS	FED. AID PROJECT		

NOTE: LOCATION OF THE UTILITIES IS APPROXIMATE, DEPTH AND OFFSET TO BE VERIFIED IN THE FIELD.

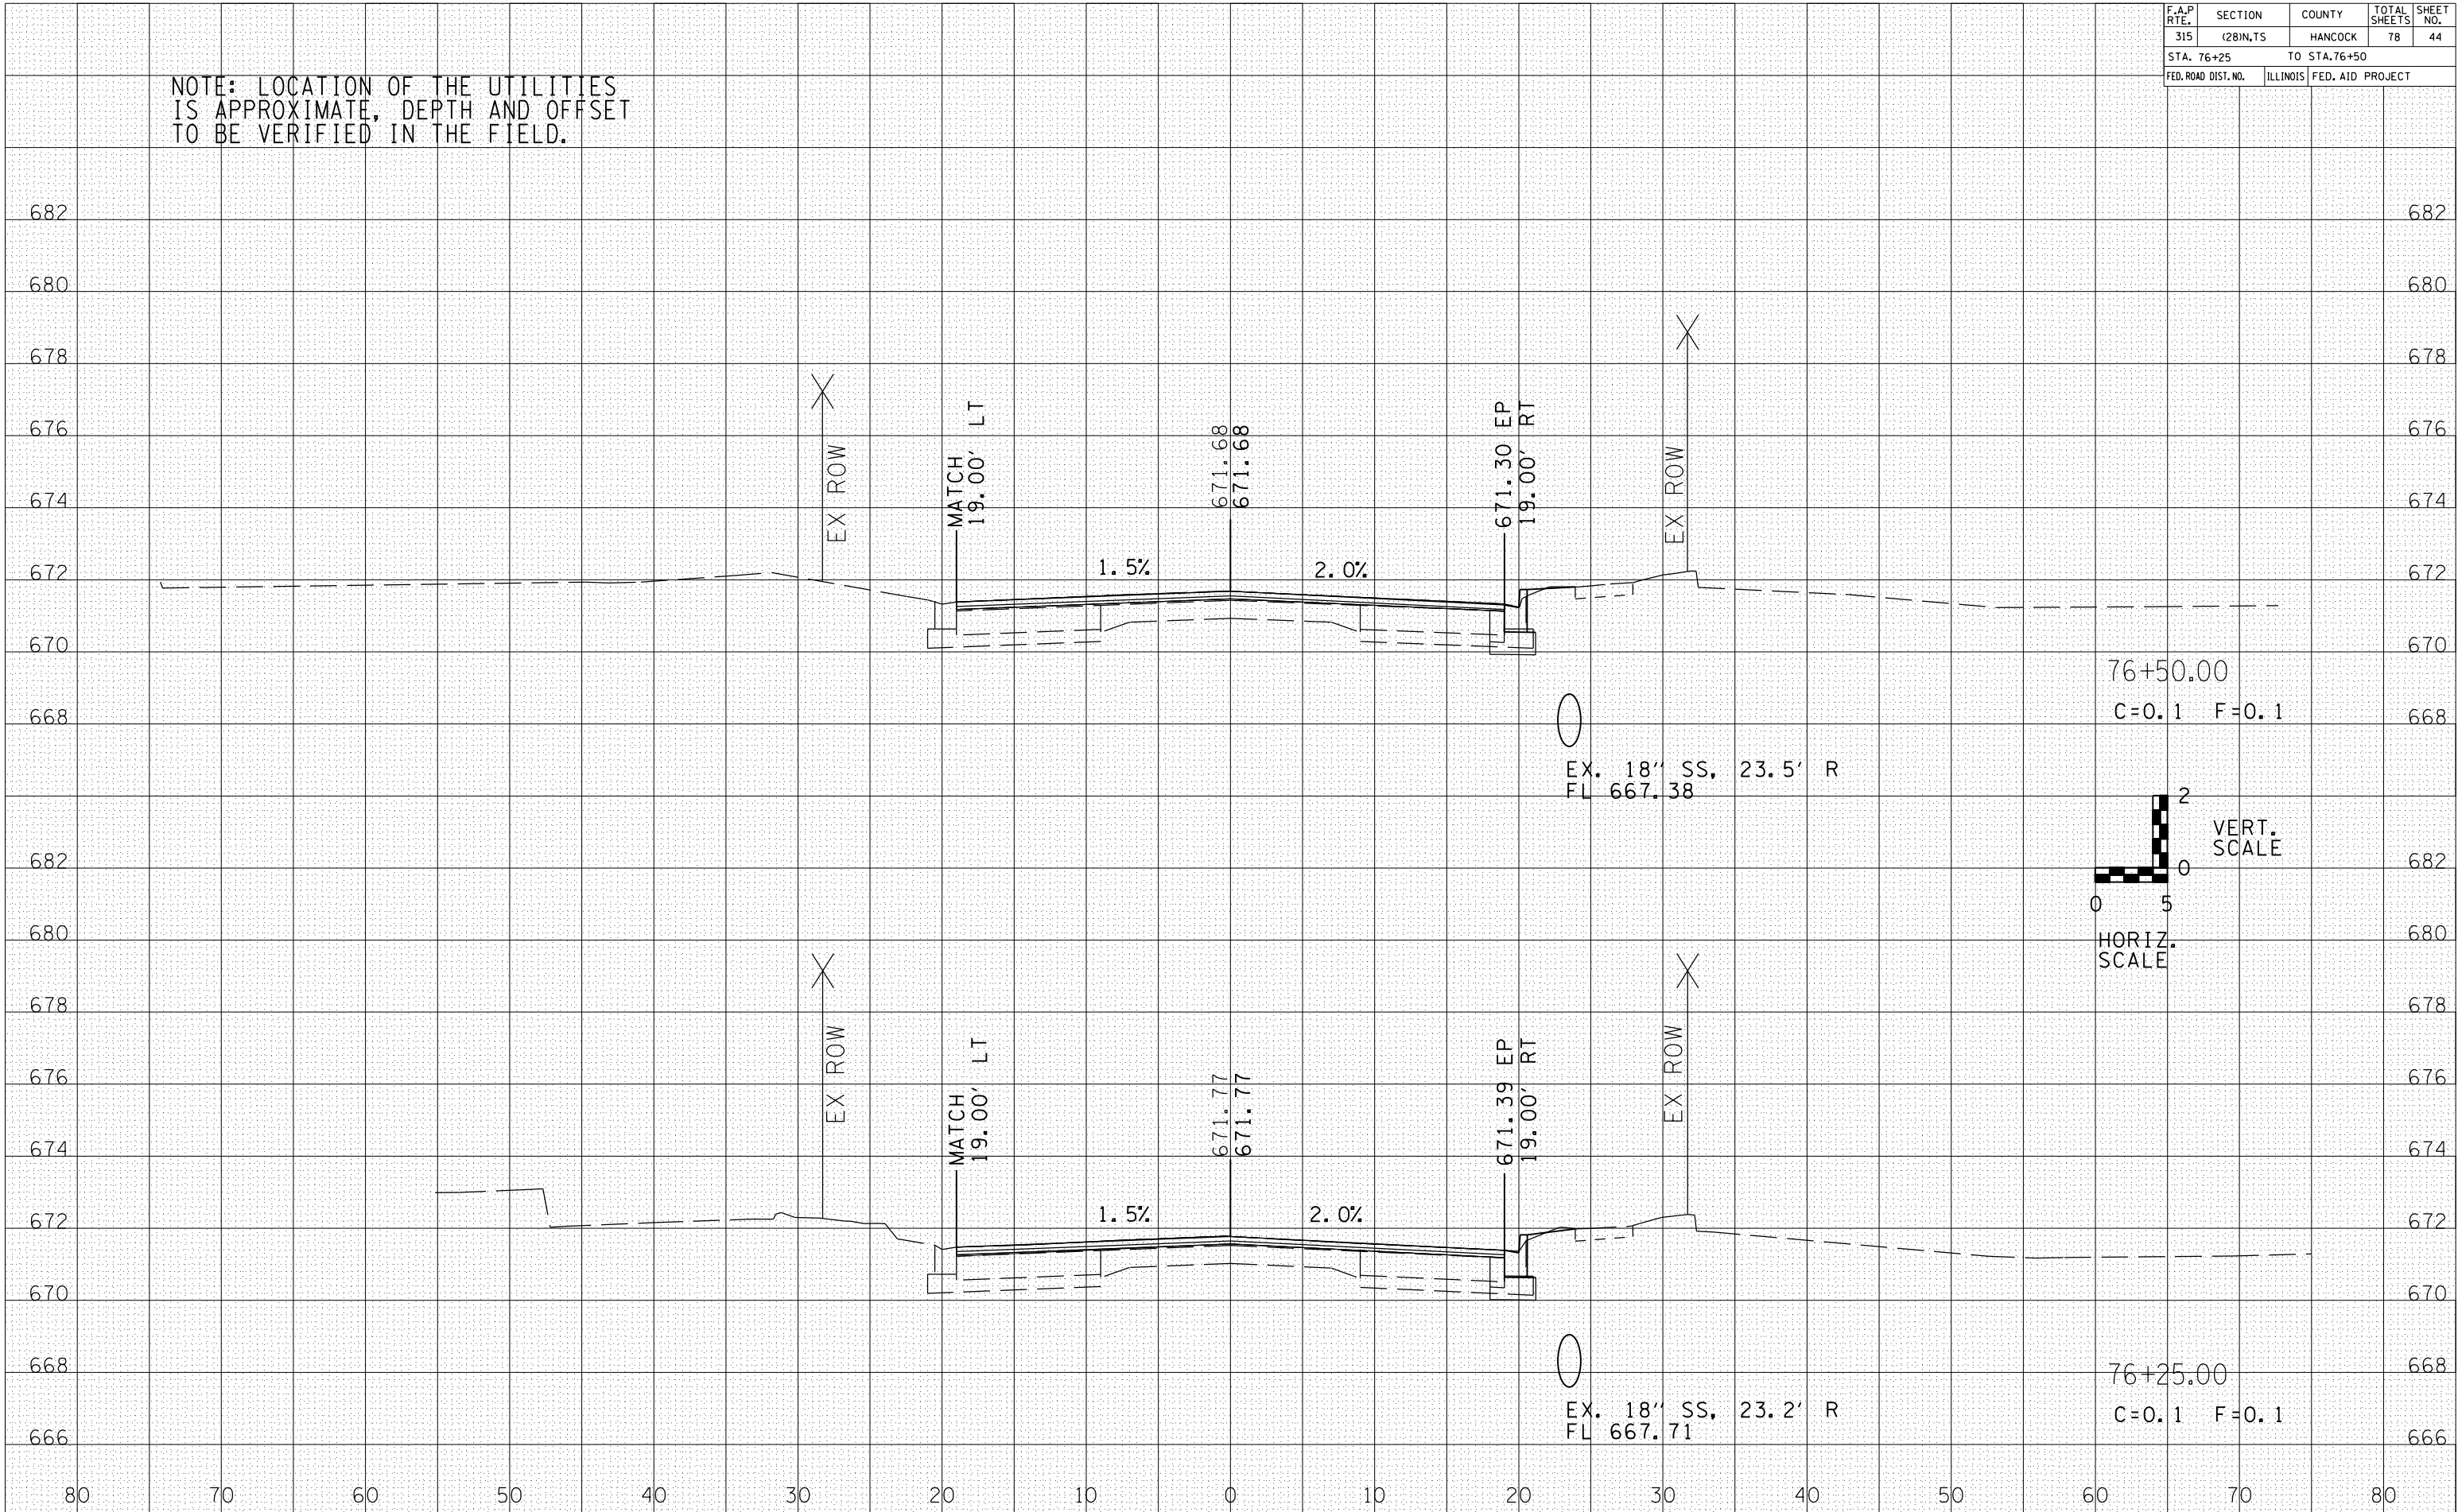

DATE	BY

DATE	BY