


F.A.P. RTE.	SECTION	COUNTY	TOTAL SHEETS	SHEET NO.
315	(28)N,TS	HANCOCK	78	49
STA. 78+25.97		TO STA. 78+50		
FED. ROAD DIST. NO.	ILLINOIS	FED. AID PROJECT		


NOTE: LOCATION OF THE UTILITIES IS APPROXIMATE, DEPTH AND OFFSET TO BE VERIFIED IN THE FIELD.

DATE	BY

DATE	BY

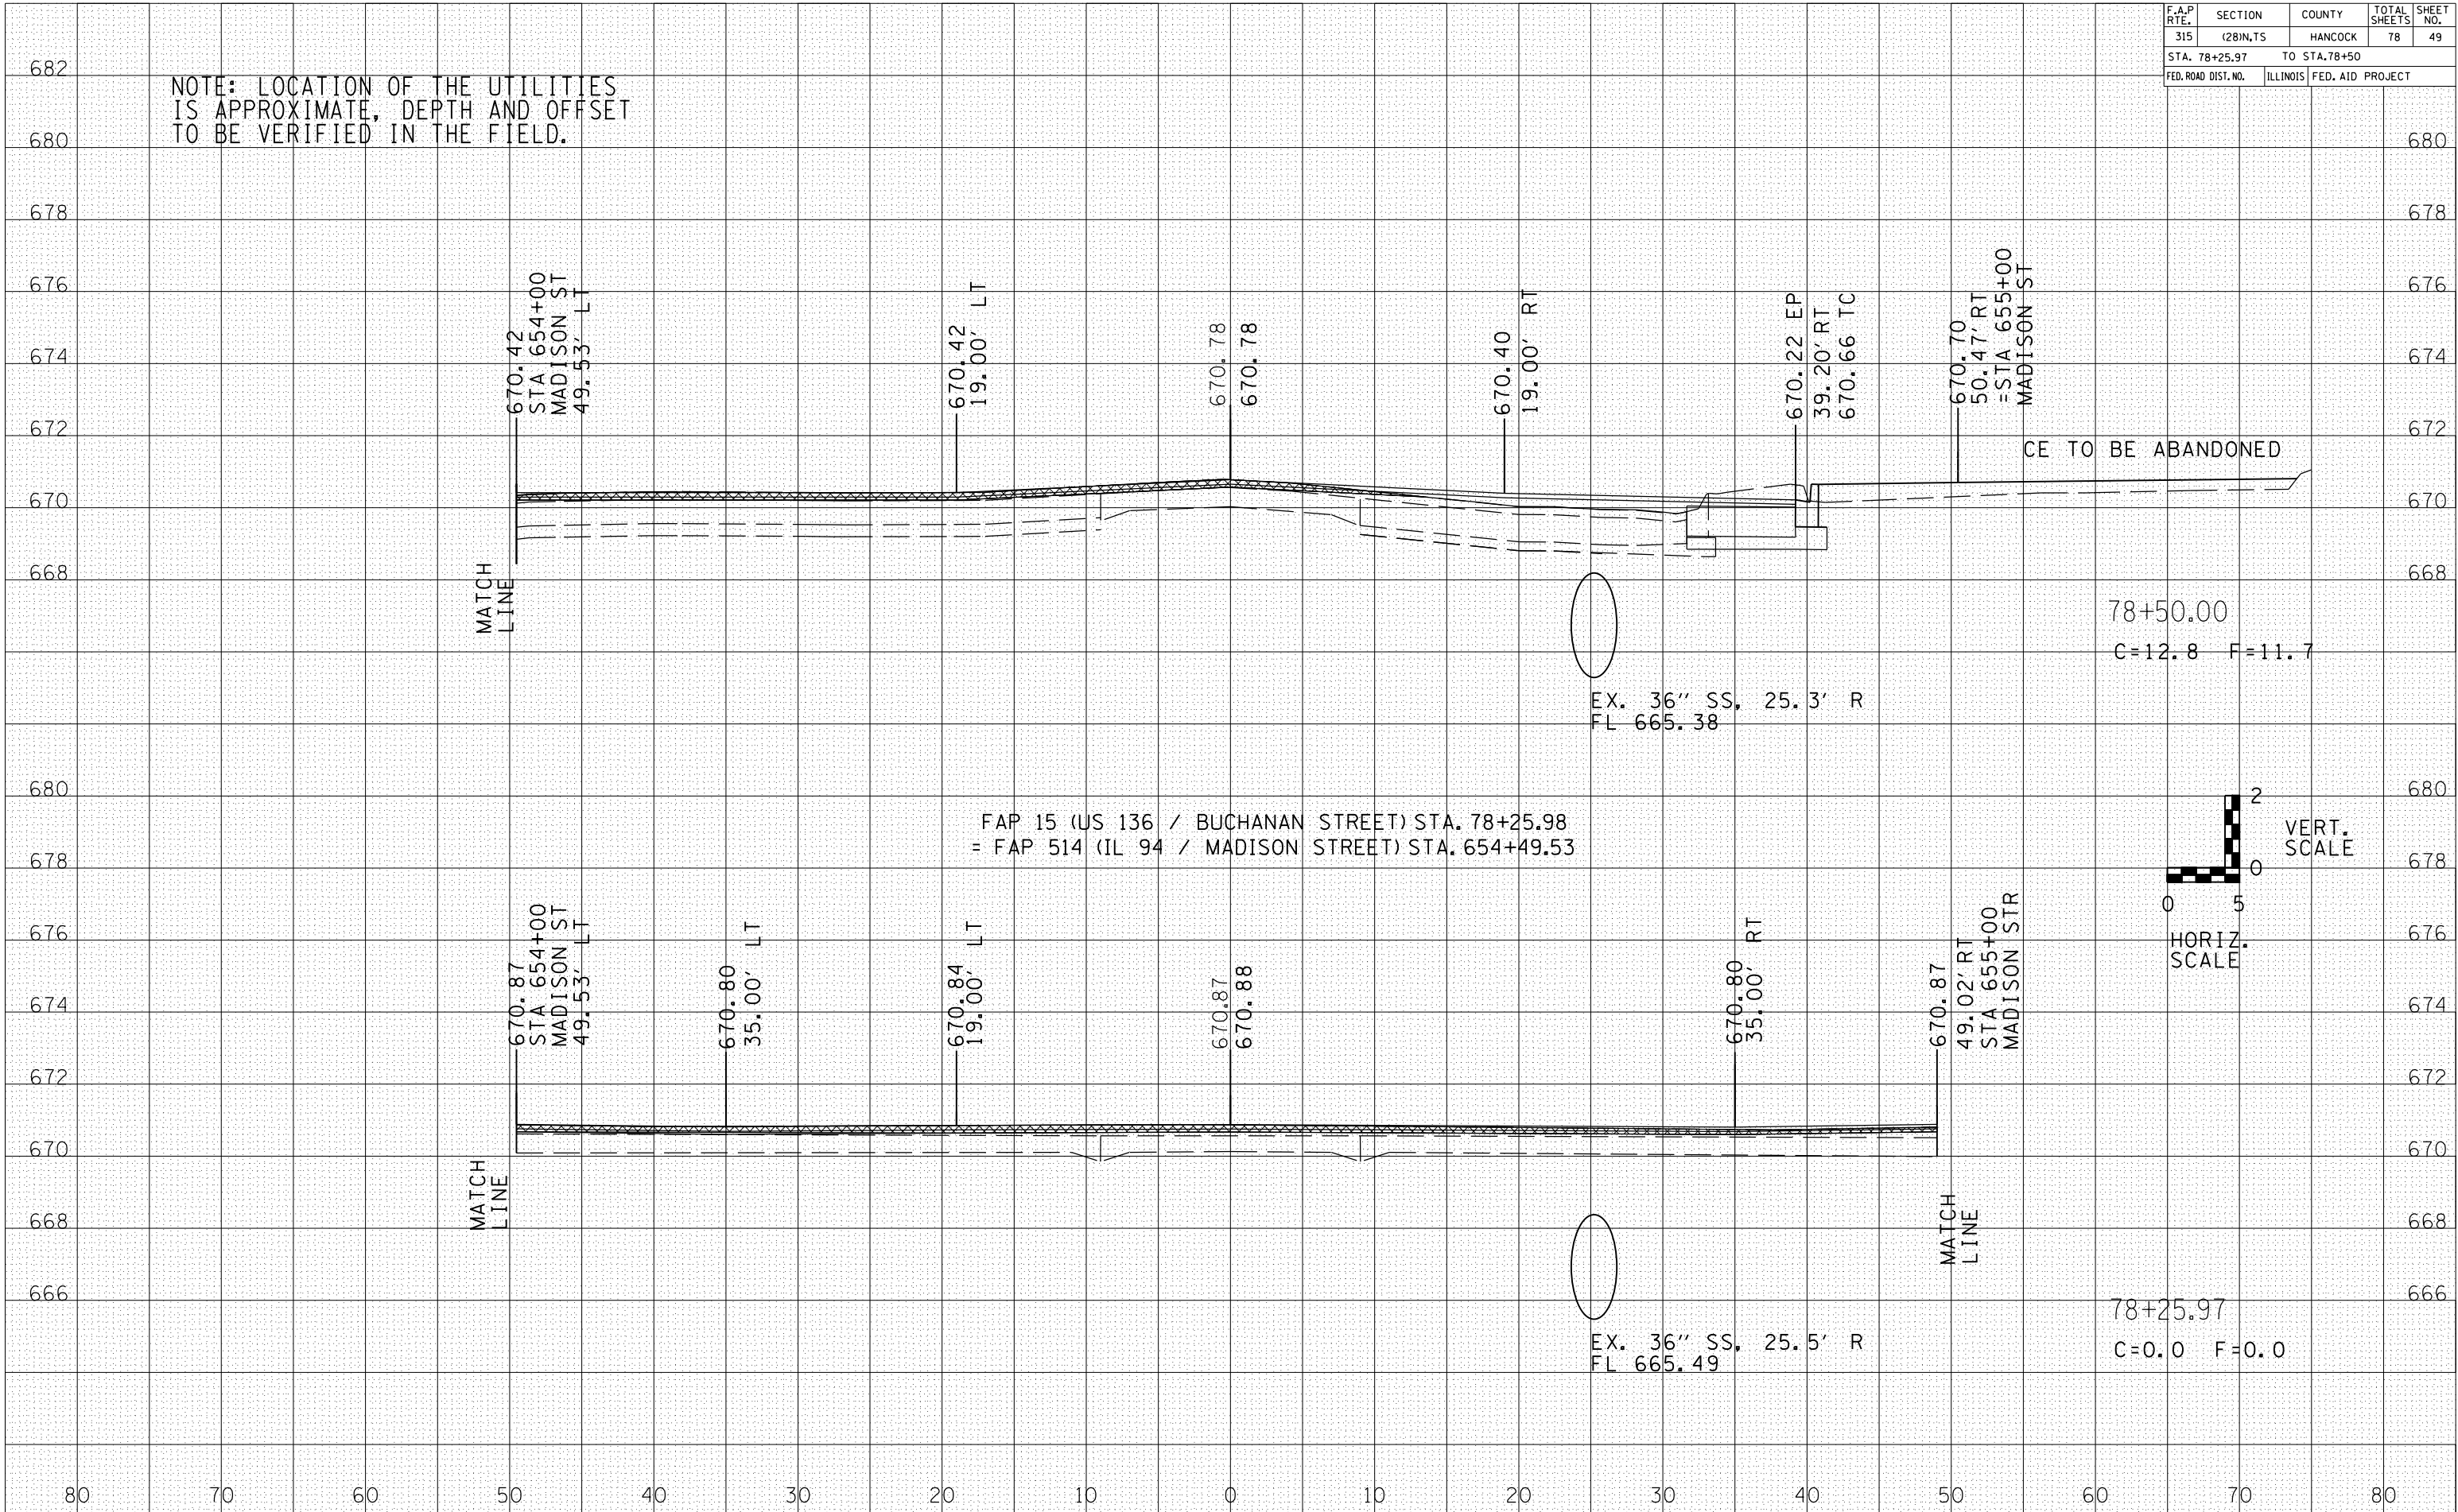

78+50.00  
C=12.8 F=11.7

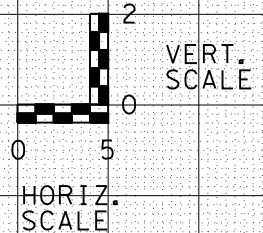

78+25.97  
C=0.0 F=0.0