
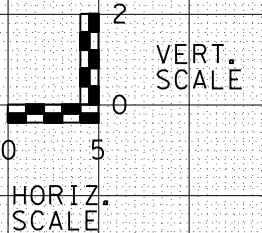


F.A.P. RTE.	SECTION	COUNTY	TOTAL SHEETS	SHEET NO.
315	(28)N,TS	HANCOCK	78	56
STA. 80+36.58 TO STA. 80+50				
FED. ROAD DIST. NO.	ILLINOIS	FED. AID PROJECT		

NOTE: LOCATION OF THE UTILITIES IS APPROXIMATE, DEPTH AND OFFSET TO BE VERIFIED IN THE FIELD.

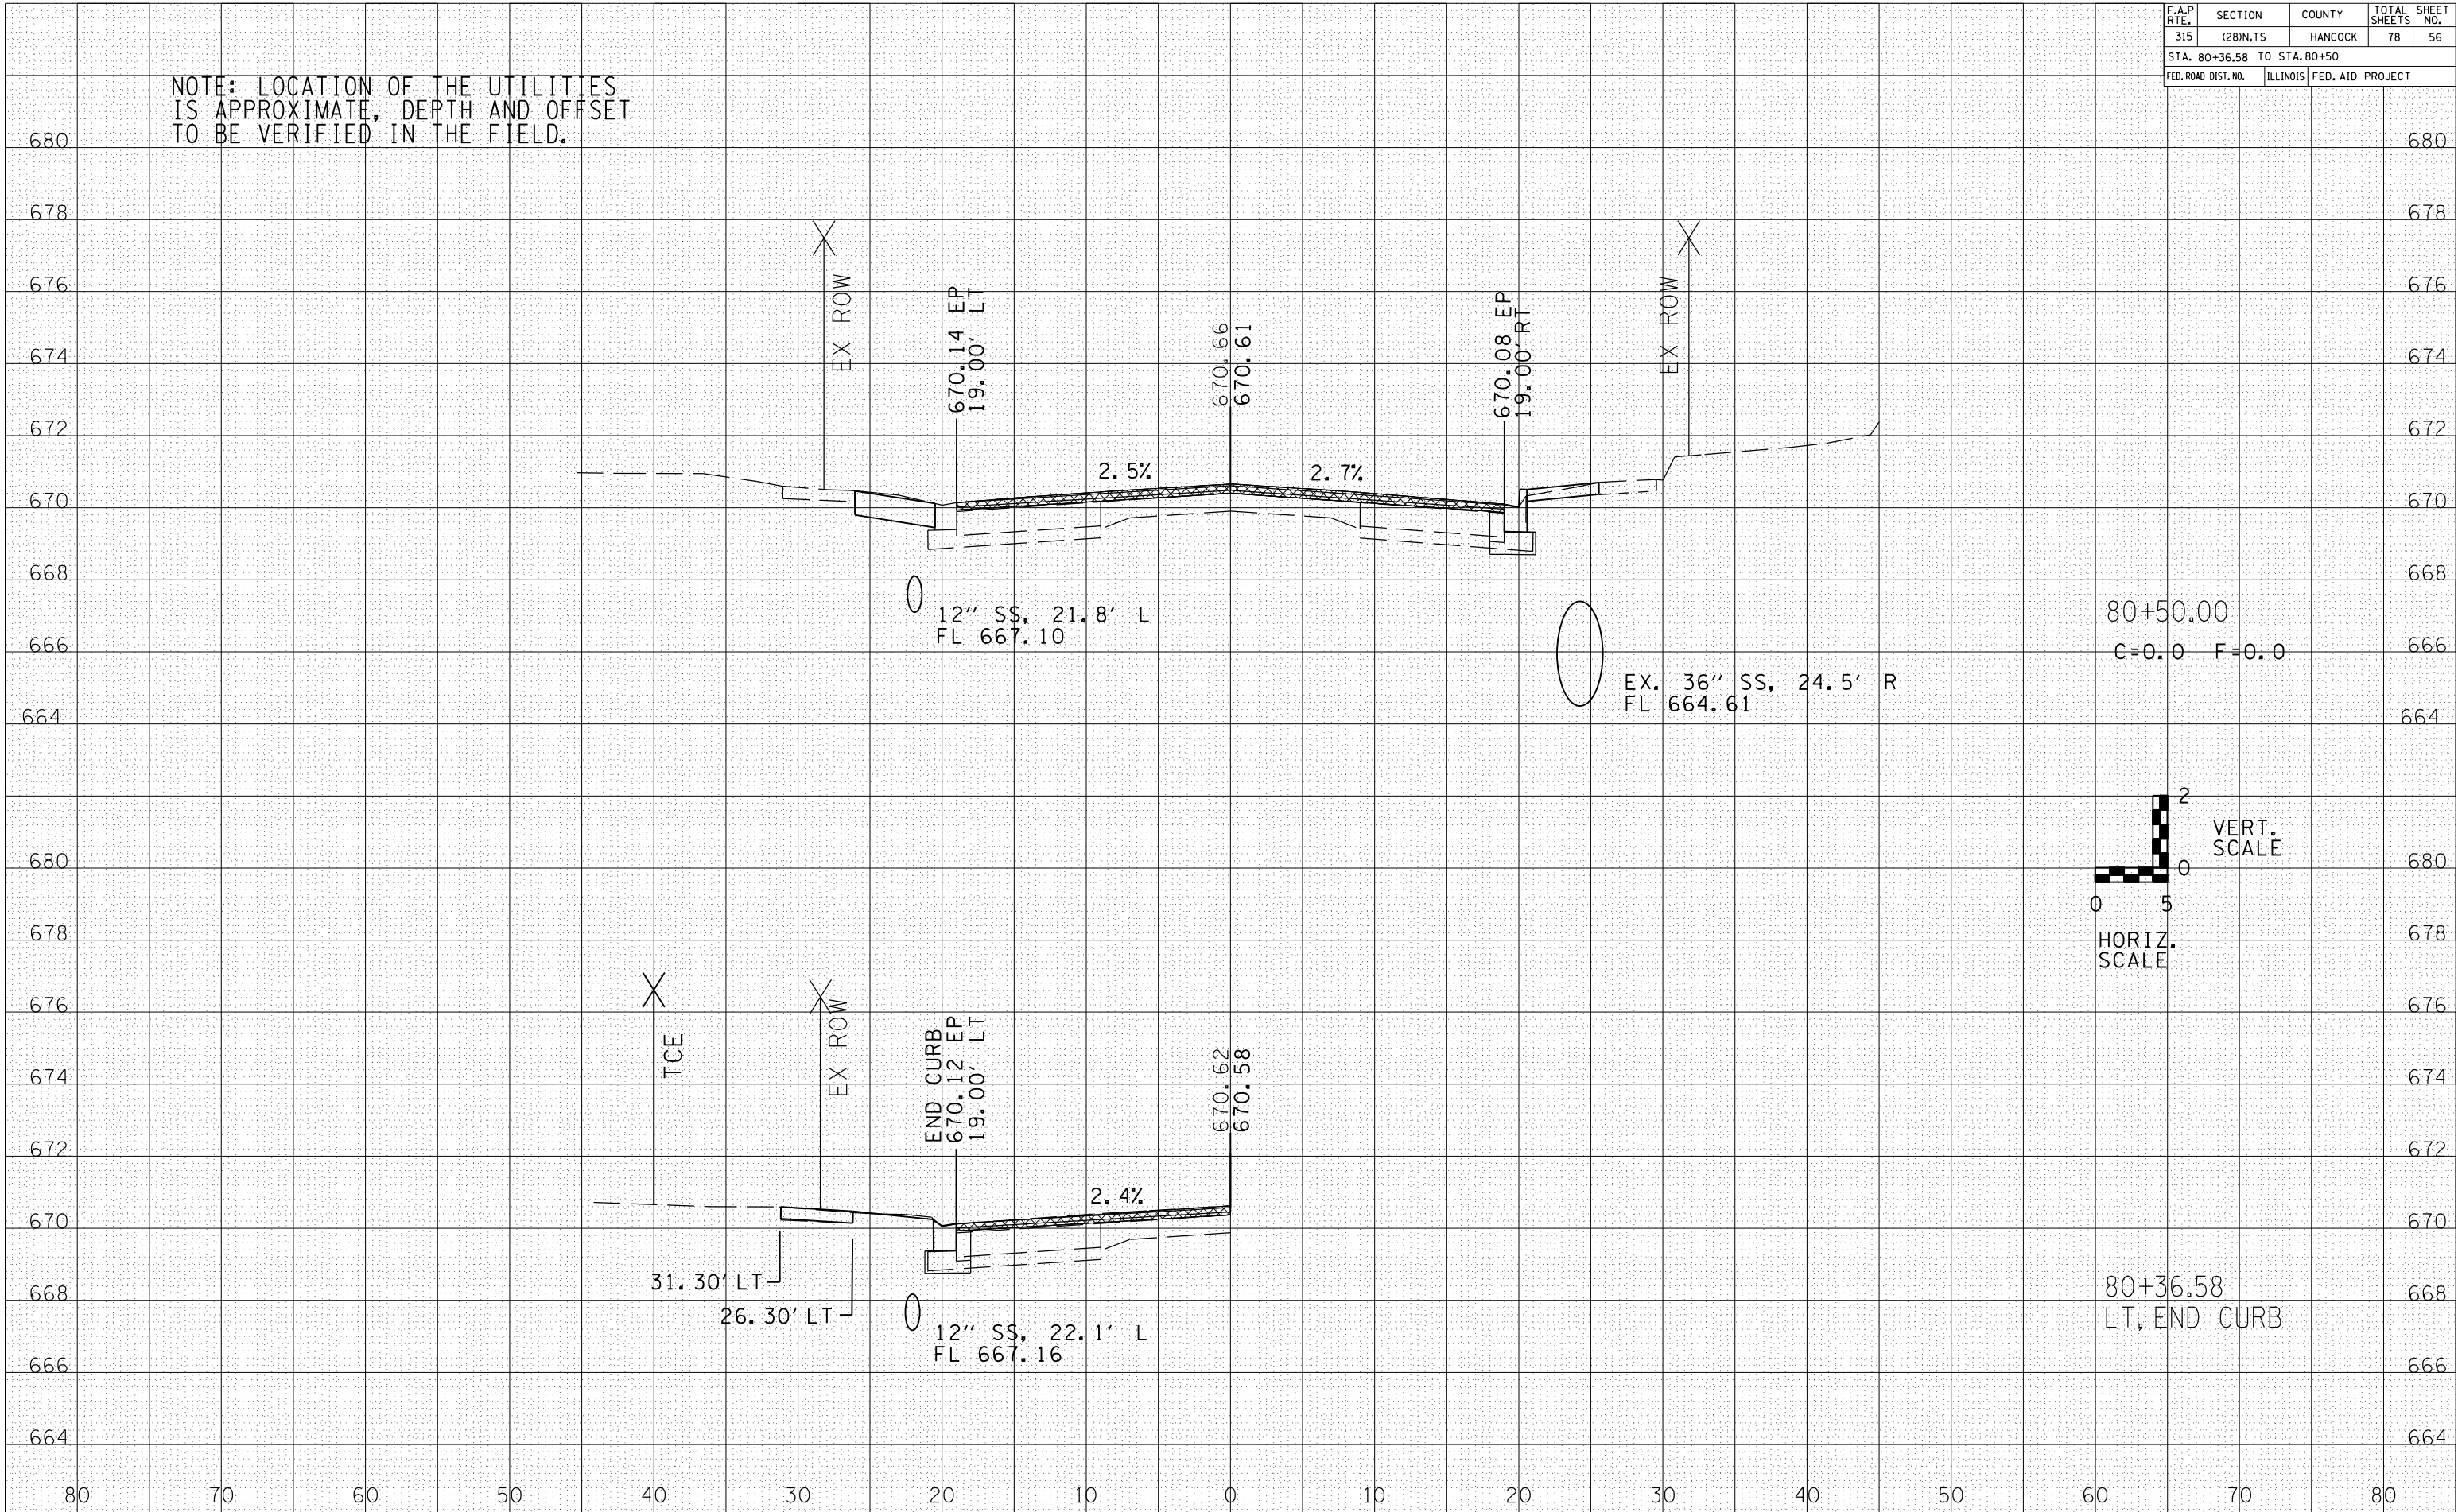

DATE	
BY	
FINAL SURVEY	
SURVEYED	
PLOTTED	
IN SCALE	
AREAS CHECKED	
NO.	

DATE	
BY	
ORIGINAL SURVEY	
SURVEYED	
PLOTTED	
IN SCALE	
AREAS CHECKED	
NO.	