


F.A.P. RTE.	SECTION	COUNTY	TOTAL SHEETS	SHEET NO.
315	(28)N,15	HANCOCK	78	57
STA. 80+51.50 TO STA. 80+69.07				
FED. ROAD DIST. NO.	ILLINOIS	FED. AID PROJECT		


NOTE: LOCATION OF THE UTILITIES IS APPROXIMATE, DEPTH AND OFFSET TO BE VERIFIED IN THE FIELD.

DATE	BY

DATE	BY

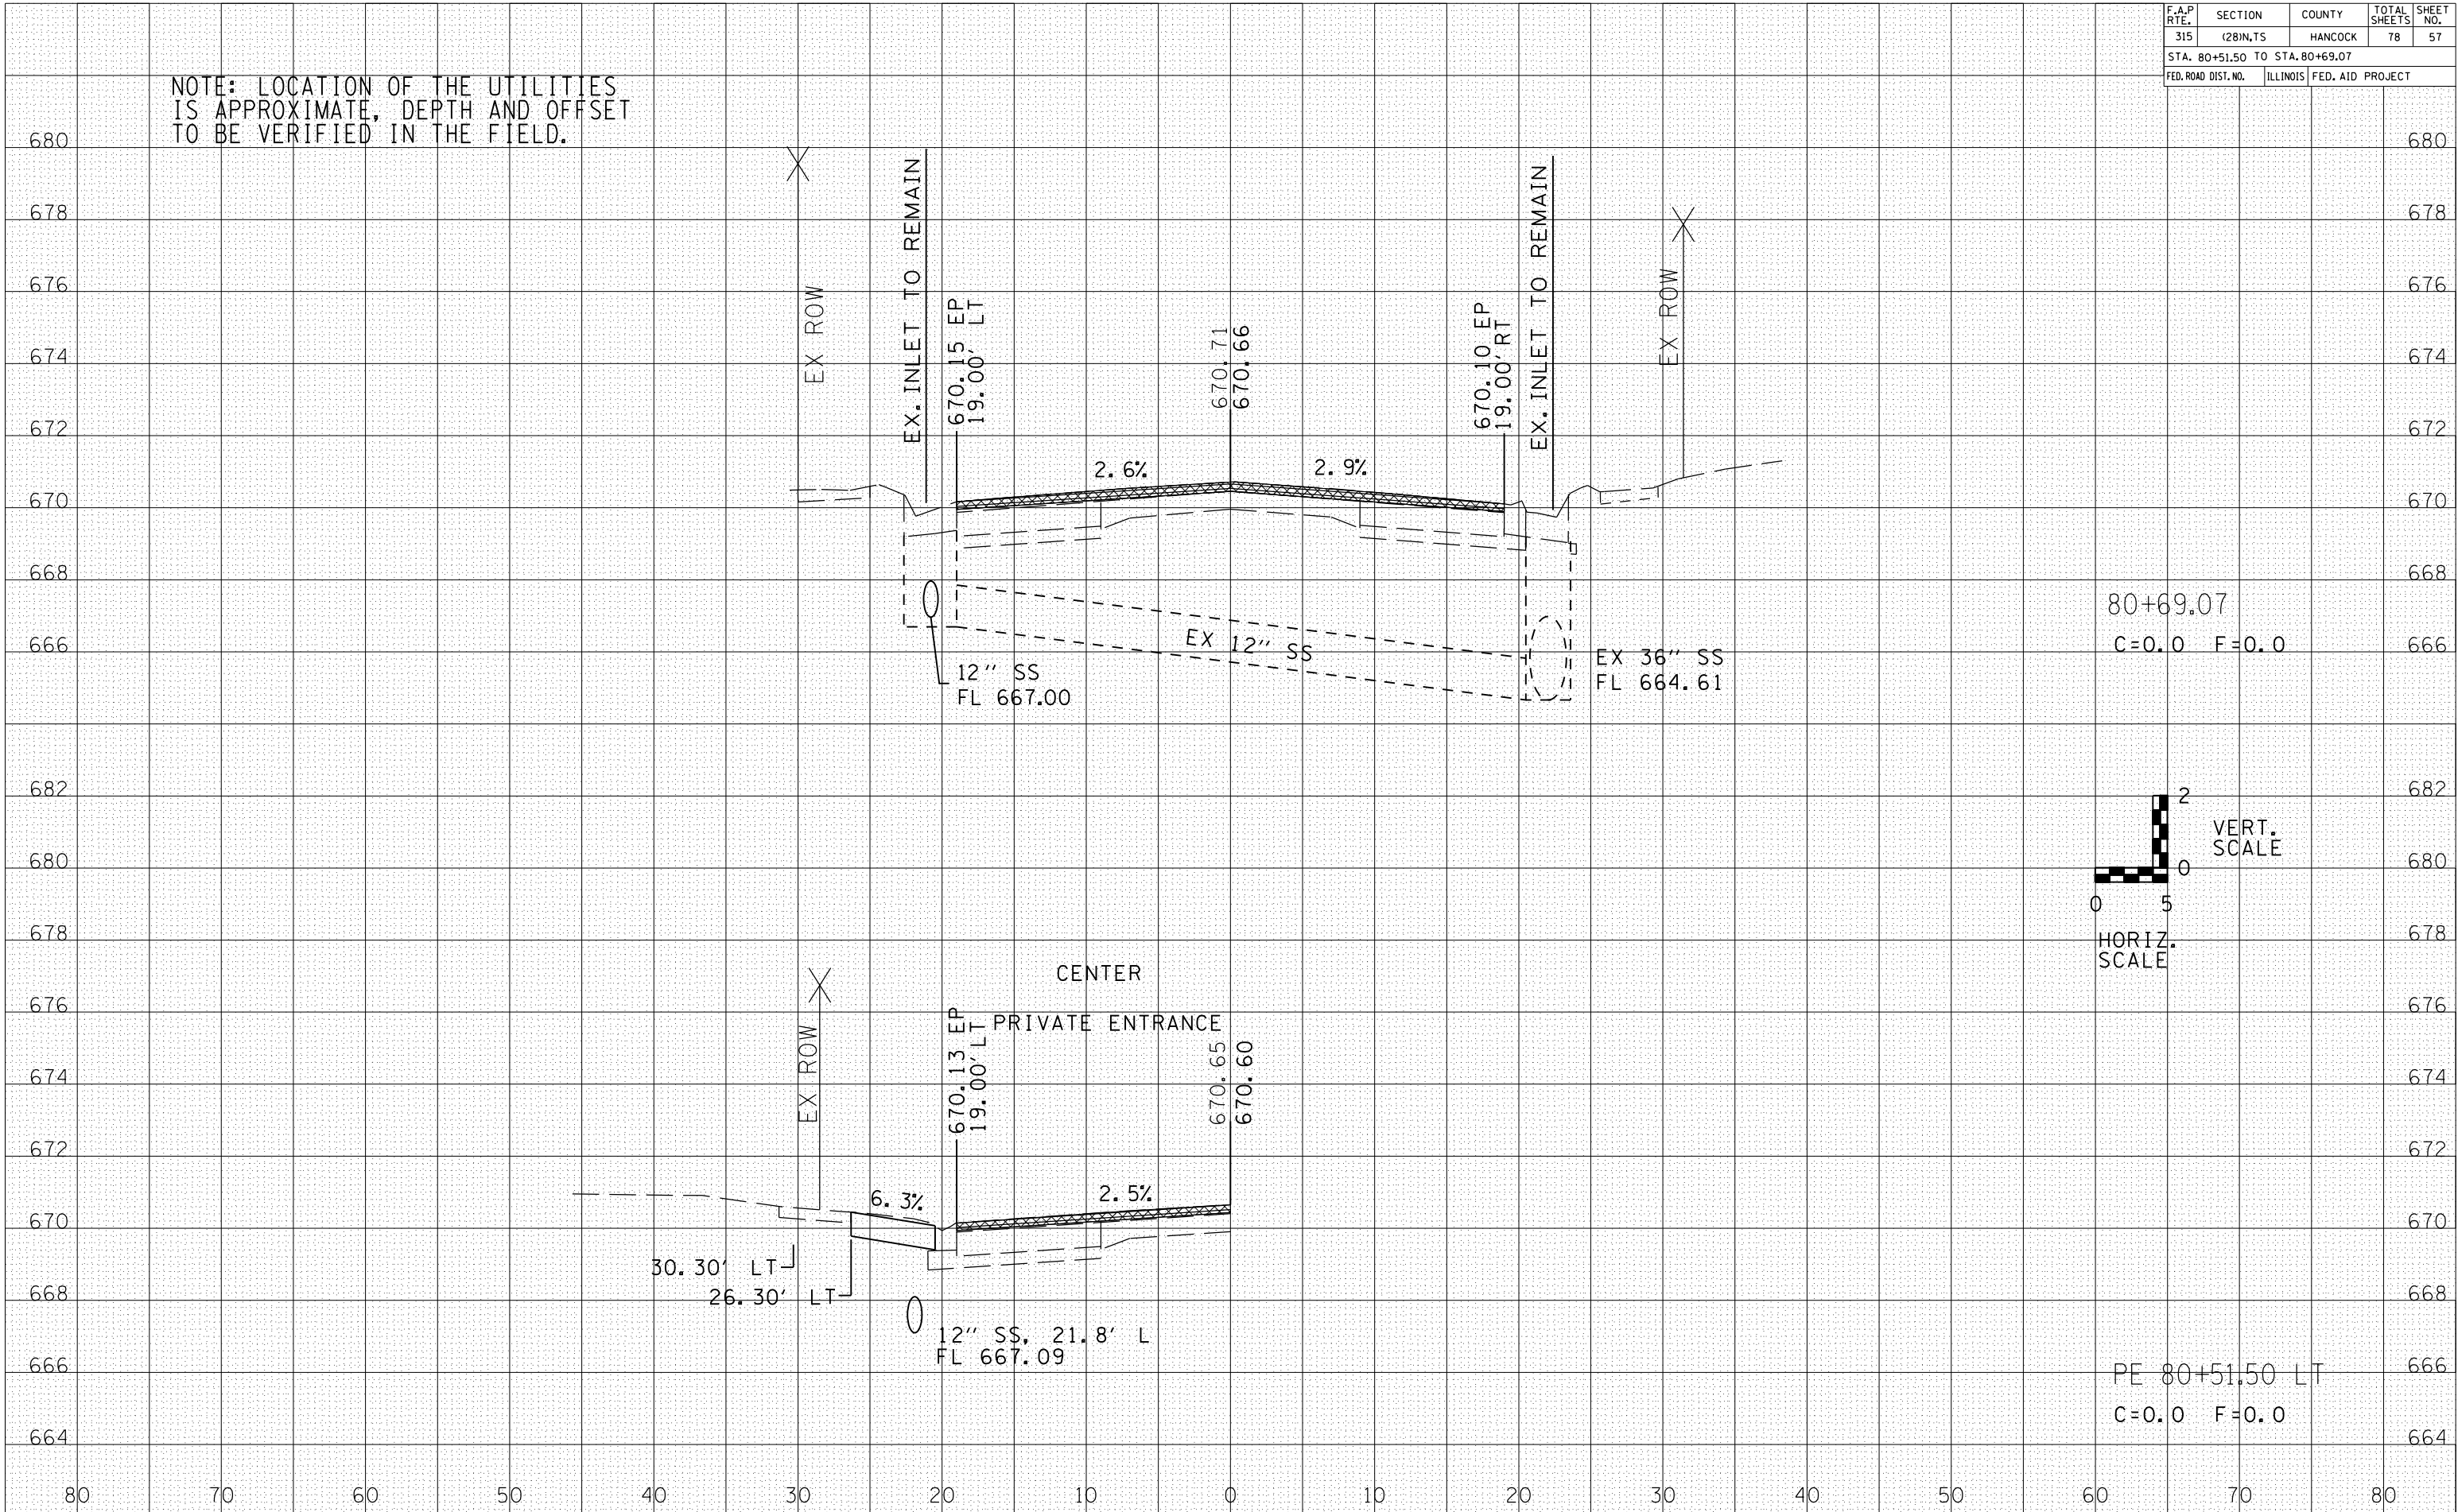

80+69.07
C=0.0 F=0.0

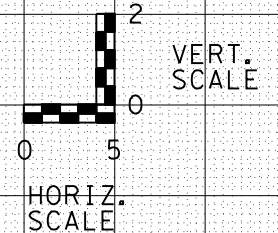

PE 80+51.50 LT
C=0.0 F=0.0