


F.A.P. RTE.	SECTION	COUNTY	TOTAL SHEETS	SHEET NO.
315	(28)N,TS	HANCOCK	78	60
STA. 81+05.30		TO STA. 81+25		
FED. ROAD DIST. NO.		ILLINOIS	FED. AID PROJECT	

NOTE: LOCATION OF THE UTILITIES IS APPROXIMATE, DEPTH AND OFFSET TO BE VERIFIED IN THE FIELD.


DATE	BY

DATE	BY

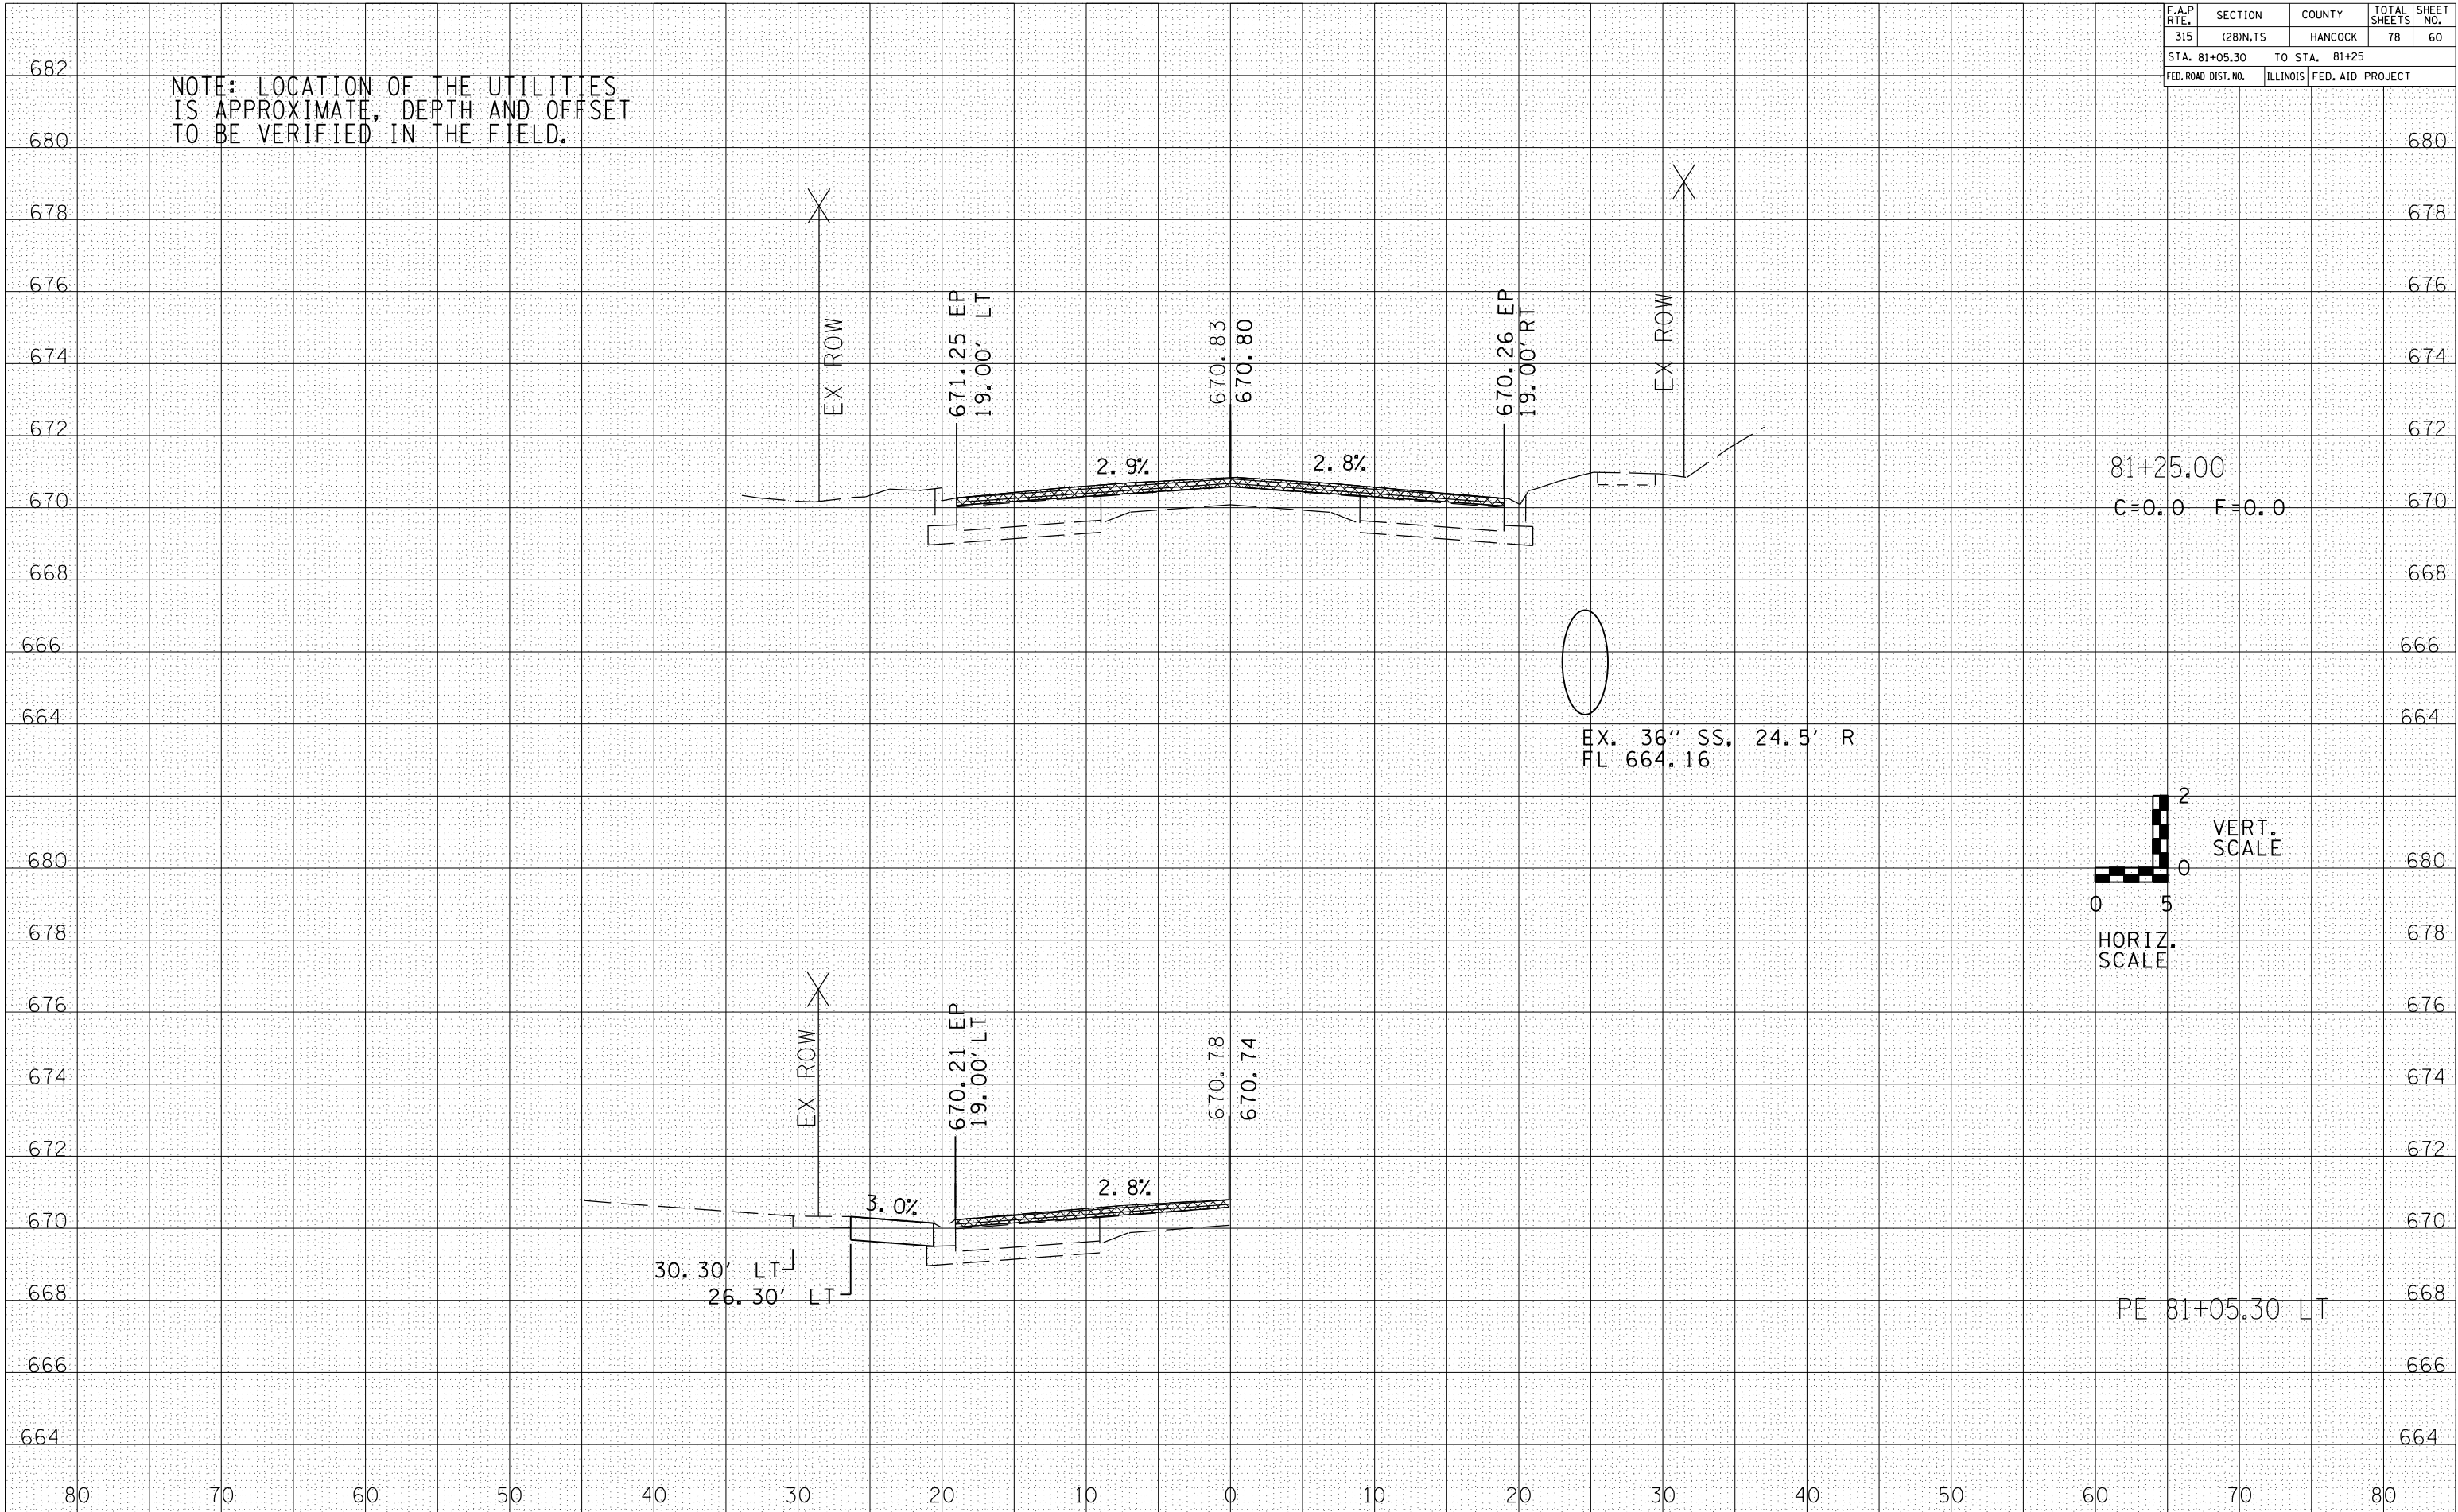

81+25.00
C=0.0 F=0.0

EX. 36" SS, 24.5' R
FL 664.16

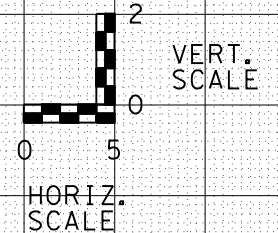

PE 81+05.30 LT