


F.A.P. RTE.	SECTION	COUNTY	TOTAL SHEETS	SHEET NO.
315	(28)N,TS	HANCOCK	78	72
STA. 654+50				
FED. ROAD DIST. NO.	ILLINOIS	FED. AID PROJECT		


NOTE: LOCATION OF THE UTILITIES IS APPROXIMATE, DEPTH AND OFFSET TO BE VERIFIED IN THE FIELD.

DATE	BY

DATE	BY

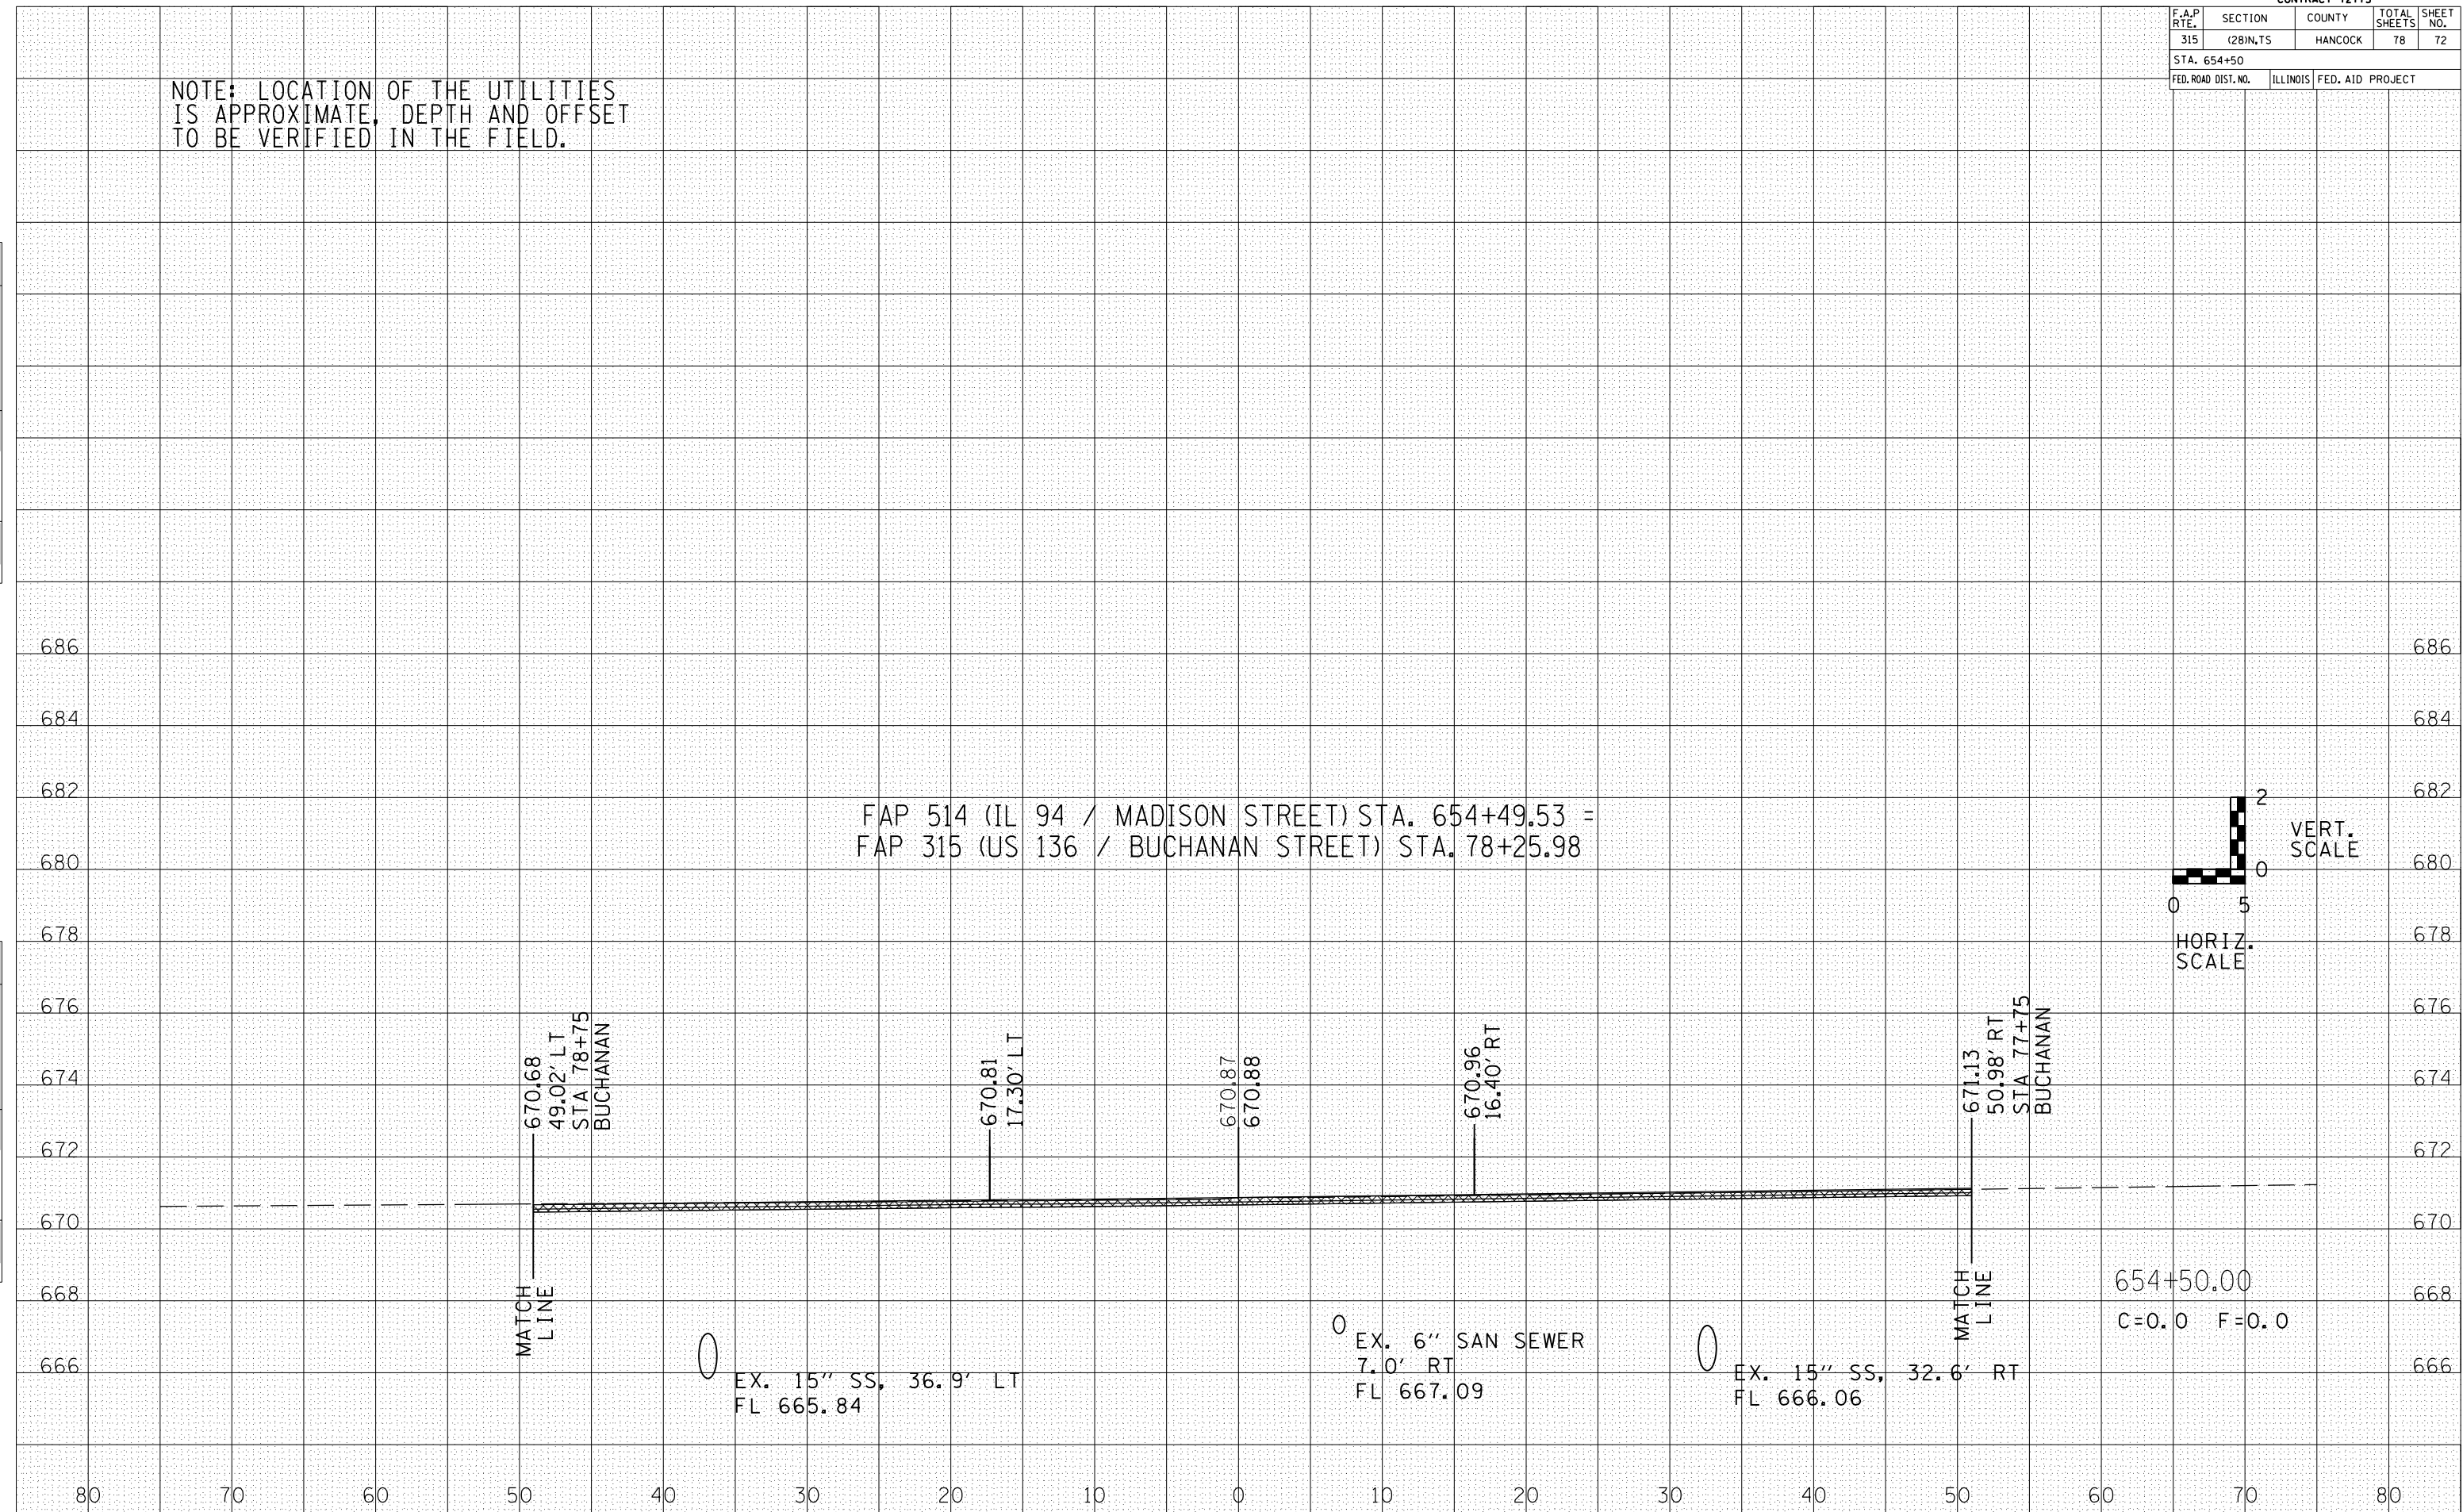

FAP 514 (IL 94 / MADISON STREET) STA. 654+49.53 =  
 FAP 315 (US 136 / BUCHANAN STREET) STA. 78+25.98

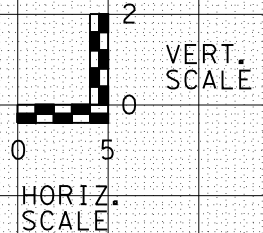

MATCH LINE  
 670.68  
 49.02' LT  
 STA 78+75  
 BUCHANAN

670.81  
 17.30' LT

670.87  
 670.88

670.96  
 16.40' RT

MATCH LINE  
 671.13  
 50.98' RT  
 STA 77+75  
 BUCHANAN

EX. 15" SS, 36.9' LT  
 FL 665.84

EX. 6" SAN SEWER  
 7.0' RT  
 FL 667.09

EX. 15" SS, 32.6' RT  
 FL 666.06

654+50.00  
 C=0.0 F=0.0