


PLAN	SURVEYED	BY	DATE
	PLOTTED		
	ALIGNED		
	CHECKED		
	NO. _____		
	CADD FILE NAME		

PROFILE	SURVEYED	BY	DATE
	PLOTTED		
	GRADES CHECKED		
	STRUCTURE NOTATIONS CHECKED		
	NO. _____		

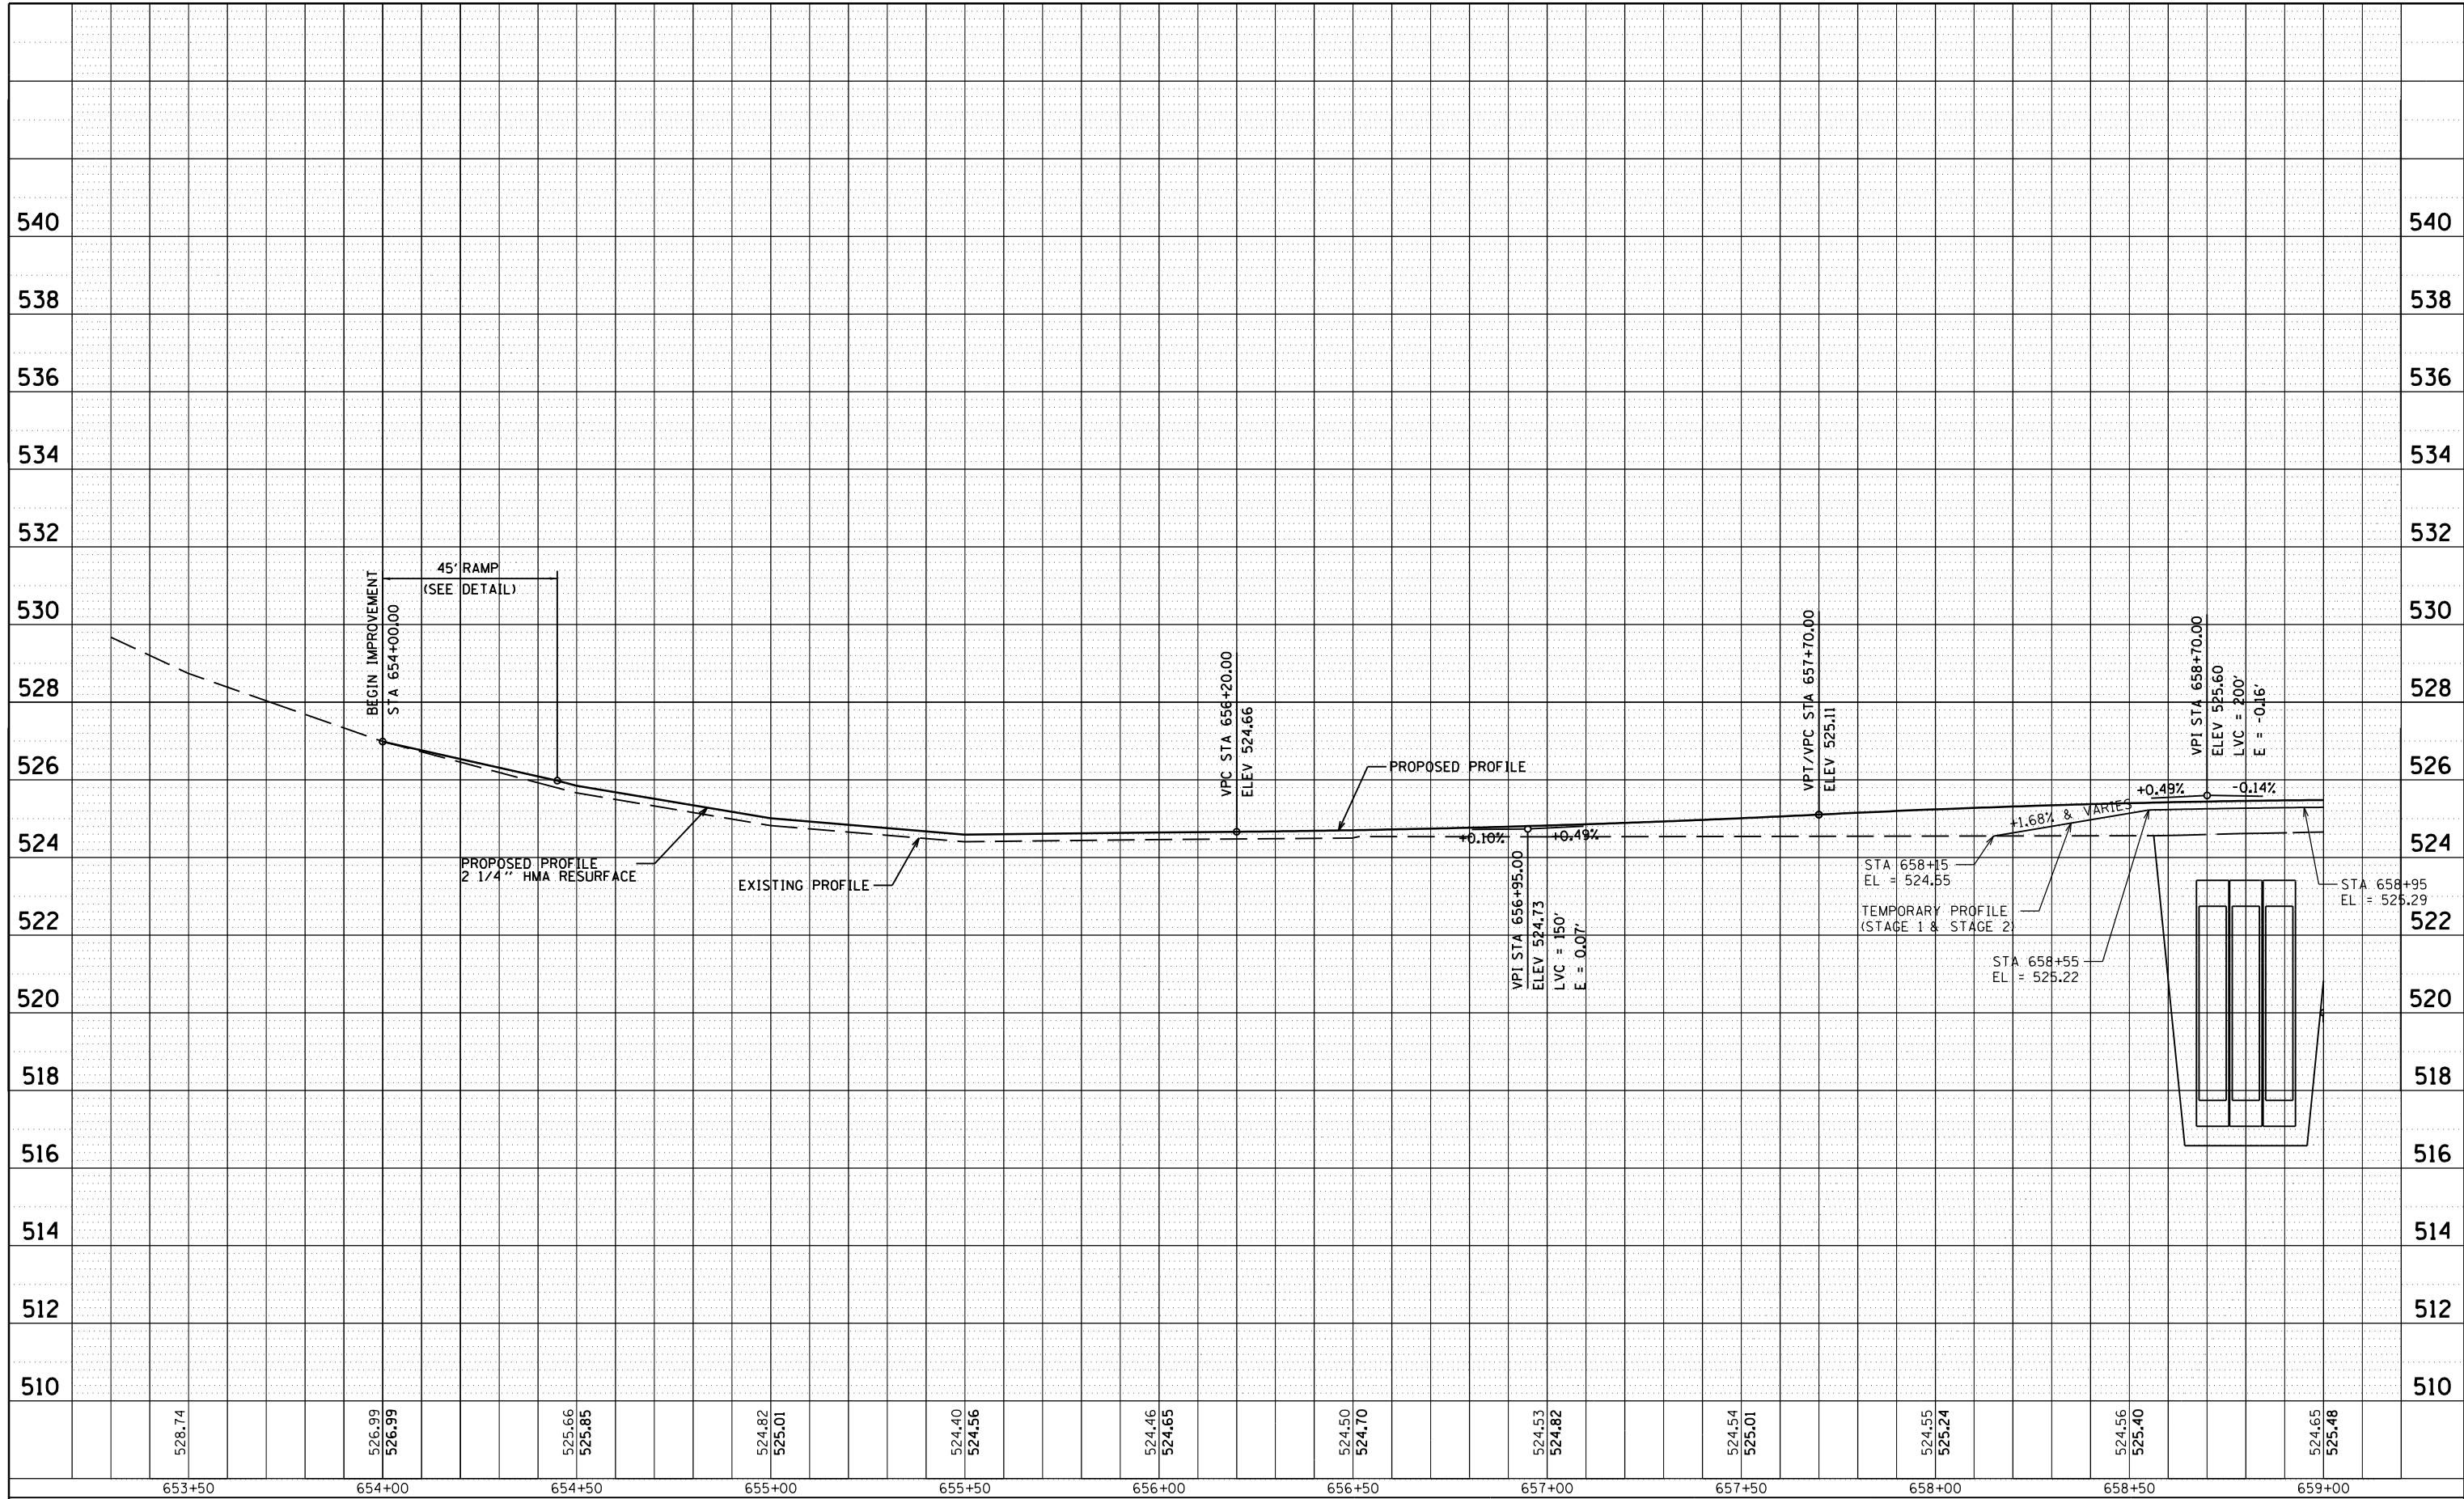

FILE NAME =	USER NAME = laughl1n1	DESIGNED -	REVISED -
c:\pwork\pwork\laughl1n1\0229630\PP_0.dgn		CHECKED -	REVISED -
		DRAWN -	REVISED -
		CHECKED -	REVISED -

**STATE OF ILLINOIS
DEPARTMENT OF TRANSPORTATION**

PROFILE		
SCALE: 1"=20'	SHEET NO. 2 OF 7 SHEETS	STA. 653+00 TO STA. 659+00

F.A.P. RTE.	SECTION	COUNTY	TOTAL SHEETS	SHEET NO.
510	120 (B-4, B-5)	HANCOCK	80	25
CONTRACT NO. 72A65				
FED. ROAD DIST. NO. ILLINOIS FED. AID PROJECT				