


PLAN	SURVEYED	DATE
	PLOTTED	BY
	GRADES CHECKED	
	ALIGNMENT CHECKED	
	STRUCTURE NOT AT THIS CHKD	
	NOTE BOOK NO.	
	CADD FILE NAME	

PROFILE	SURVEYED	DATE
	PLOTTED	BY
	GRADES CHECKED	
	ALIGNMENT CHECKED	
	STRUCTURE NOT AT THIS CHKD	
	NOTE BOOK NO.	
	CADD FILE NAME	

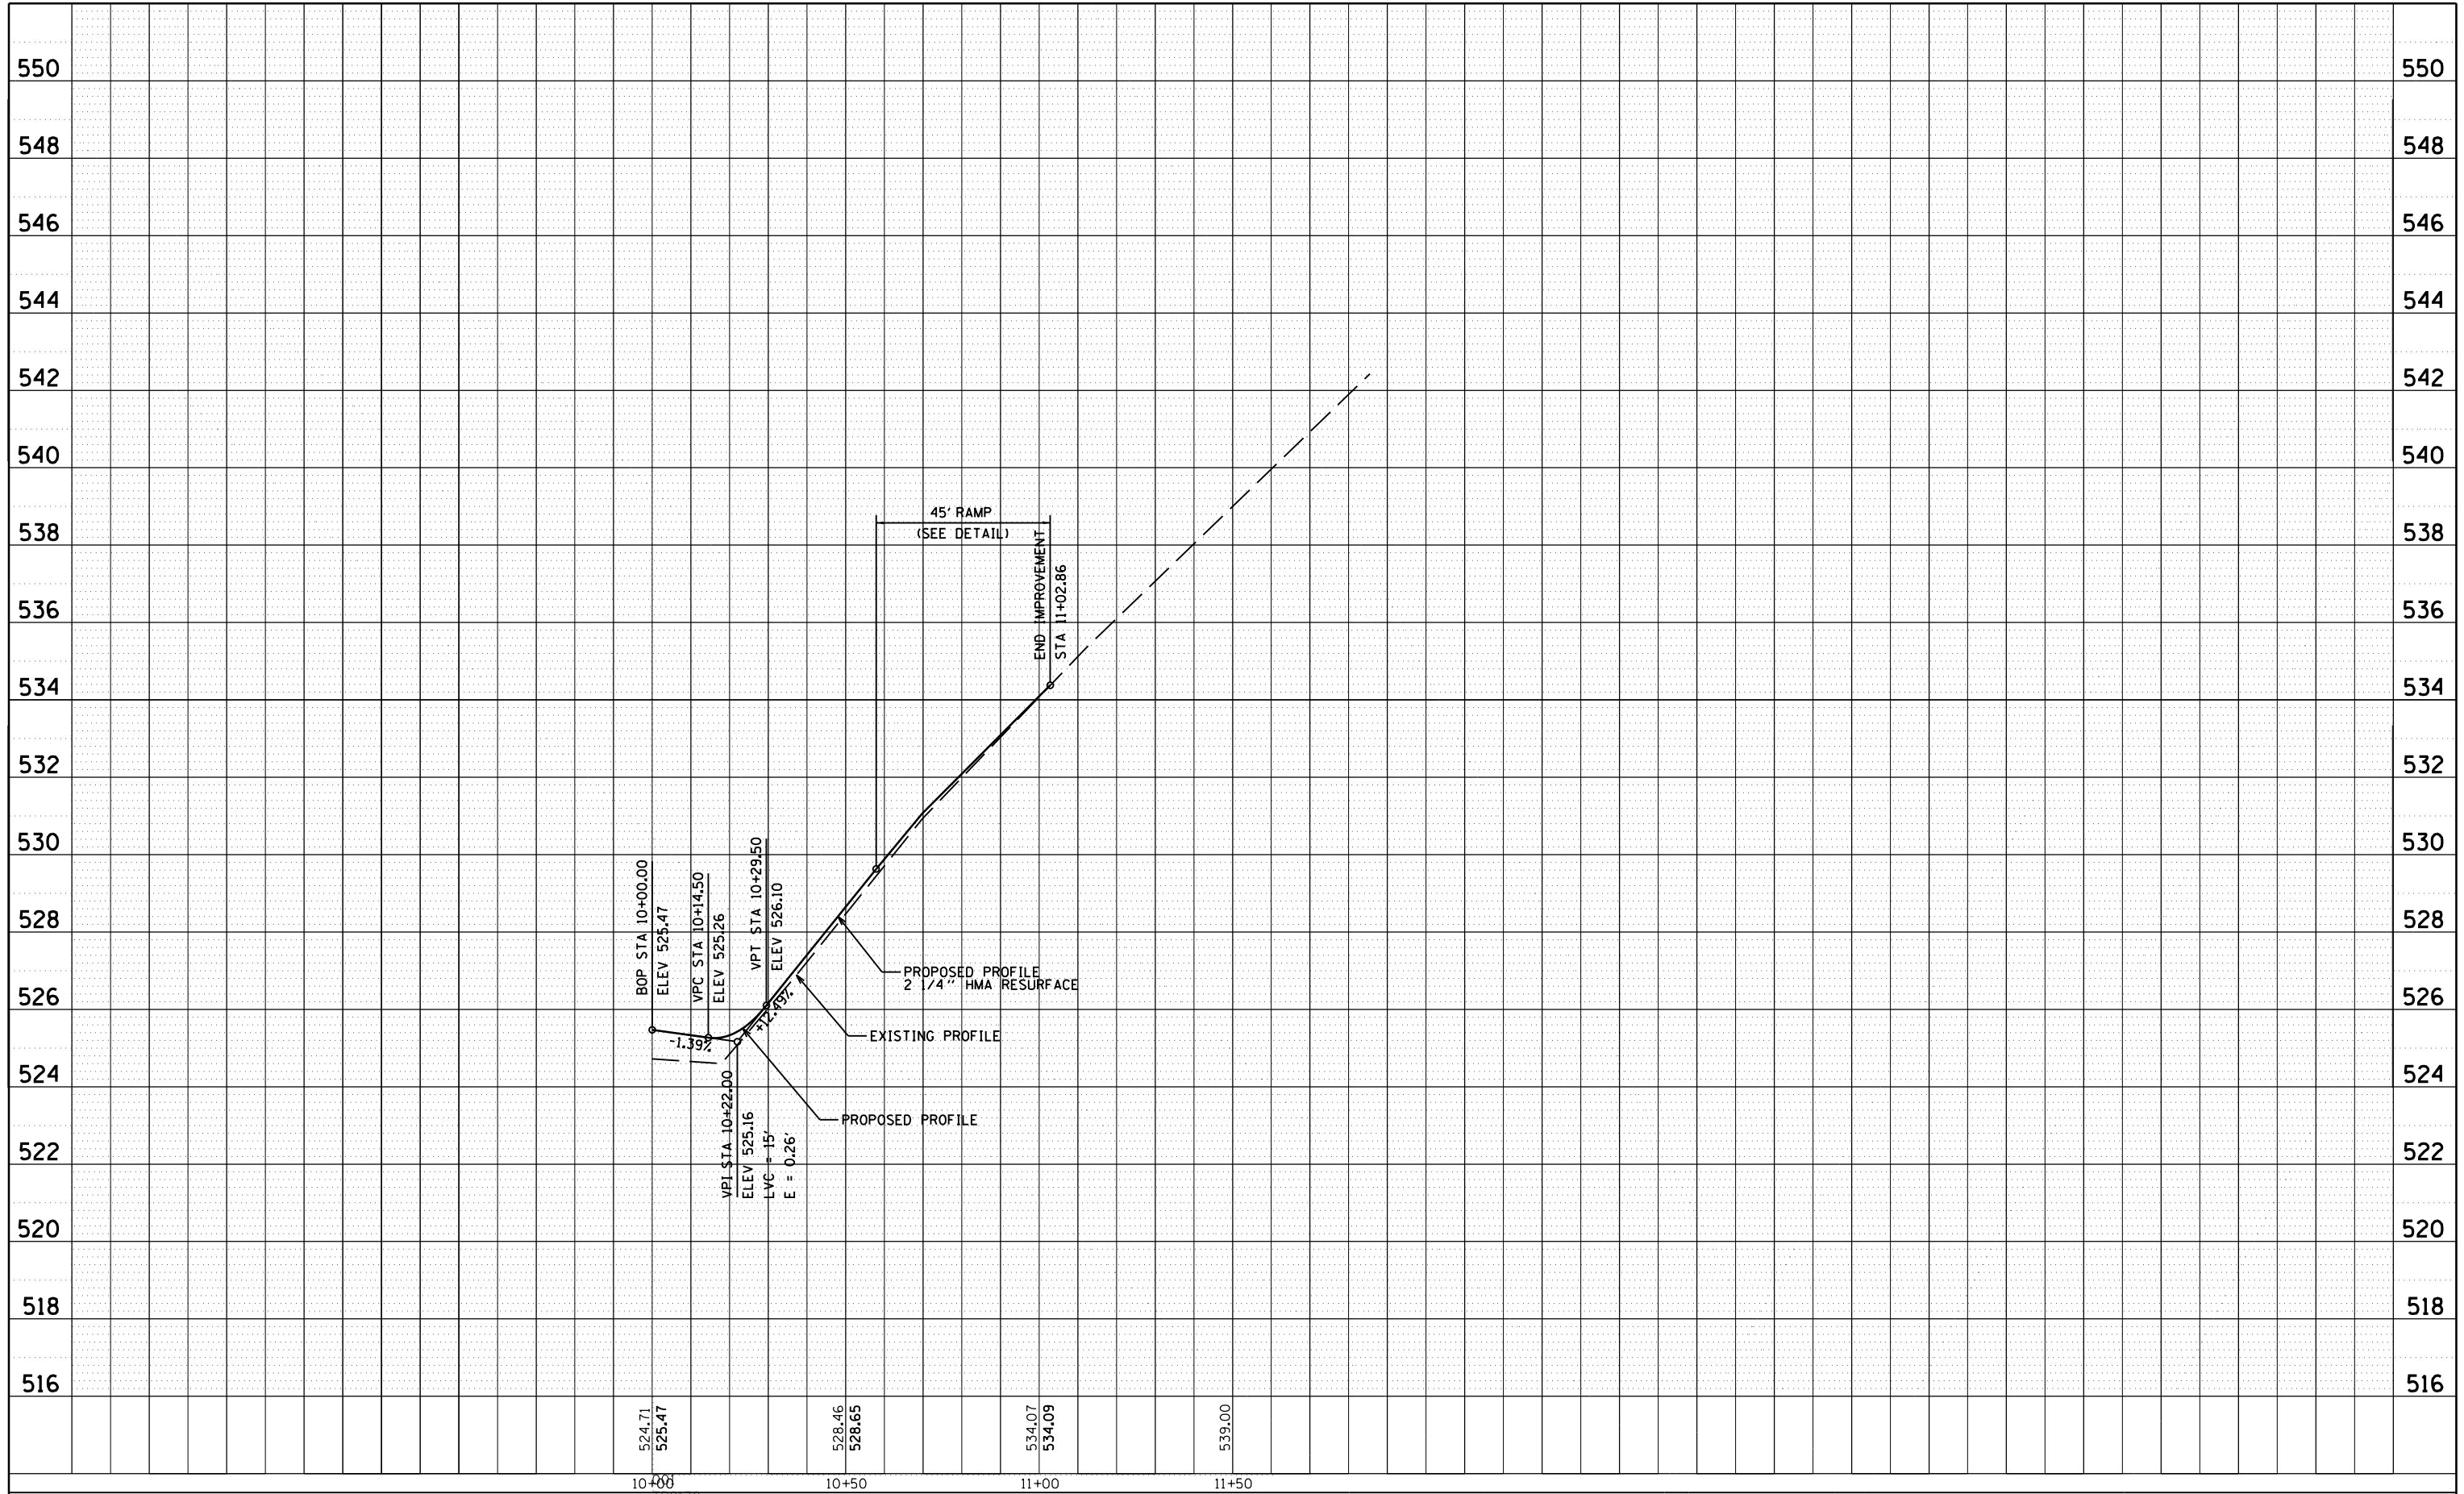

FILE NAME =	USER NAME = laughlrr1	DESIGNED -	REVISED -
c:\pwork\pwork\laughlrr1\0229630\PP_02.dgn		CHECKED -	REVISED -
		DRAWN -	REVISED -
		CHECKED -	REVISED -

**STATE OF ILLINOIS  
DEPARTMENT OF TRANSPORTATION**

PROFILE - TR 2130		
SCALE: 1"=20'	SHEET NO. 4 OF 7 SHEETS	STA. 10+00 TO STA. 11+50

F.A.P. RTE.	SECTION	COUNTY	TOTAL SHEETS	SHEET NO.
510	120 (B-4, B-5)	HANCOCK	80	27
CONTRACT NO. 72A65				
FED. ROAD DIST. NO.		ILLINOIS FED. AID PROJECT		