


GRANULAR CULVERT BACKFILL PLAN

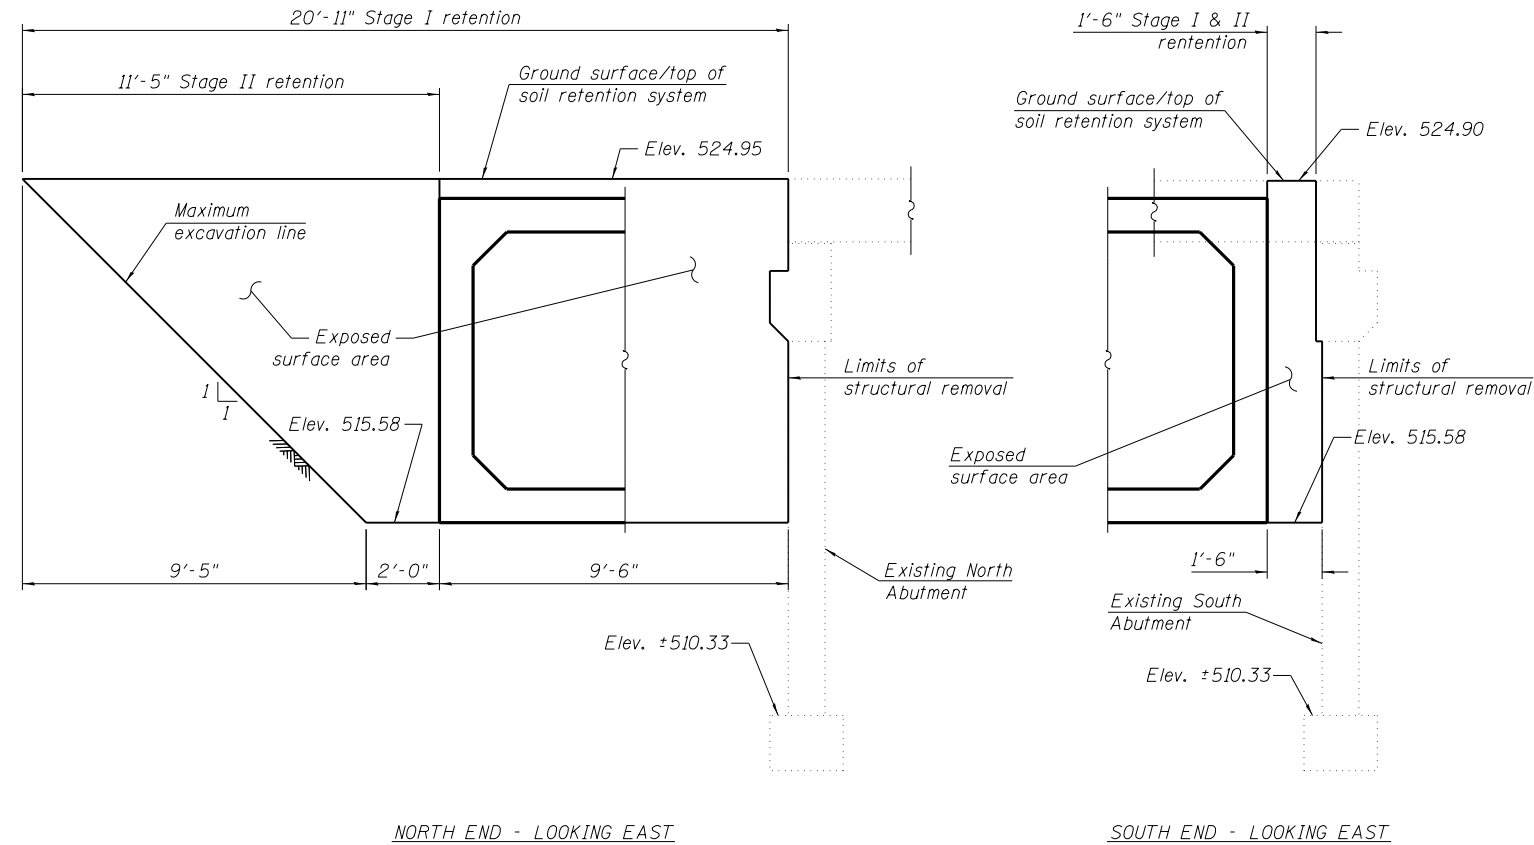

TEMPORARY SOIL RETENTION SYSTEM

DESIGNED	KTH
CHECKED	ADL
DRAWN	KTH
CHECKED	ADL

GENERAL DATA
S.N. 034-2526

SHEET NO. 5 6 SHEETS	F.A.P. RTE.	SECTION	COUNTY	TOTAL SHEETS	SHEET NO.
	510	120 (B-4, B-5)	HANCOCK	80	46
			CONTRACT NO. 72A65		
FED. ROAD DIST. NO.		ILLINOIS	FED. AID PROJECT		