


BY	DATE

ORIGINAL SURVEY	SURVEYED	DATE
NOTE BOOK	PLOTTED	

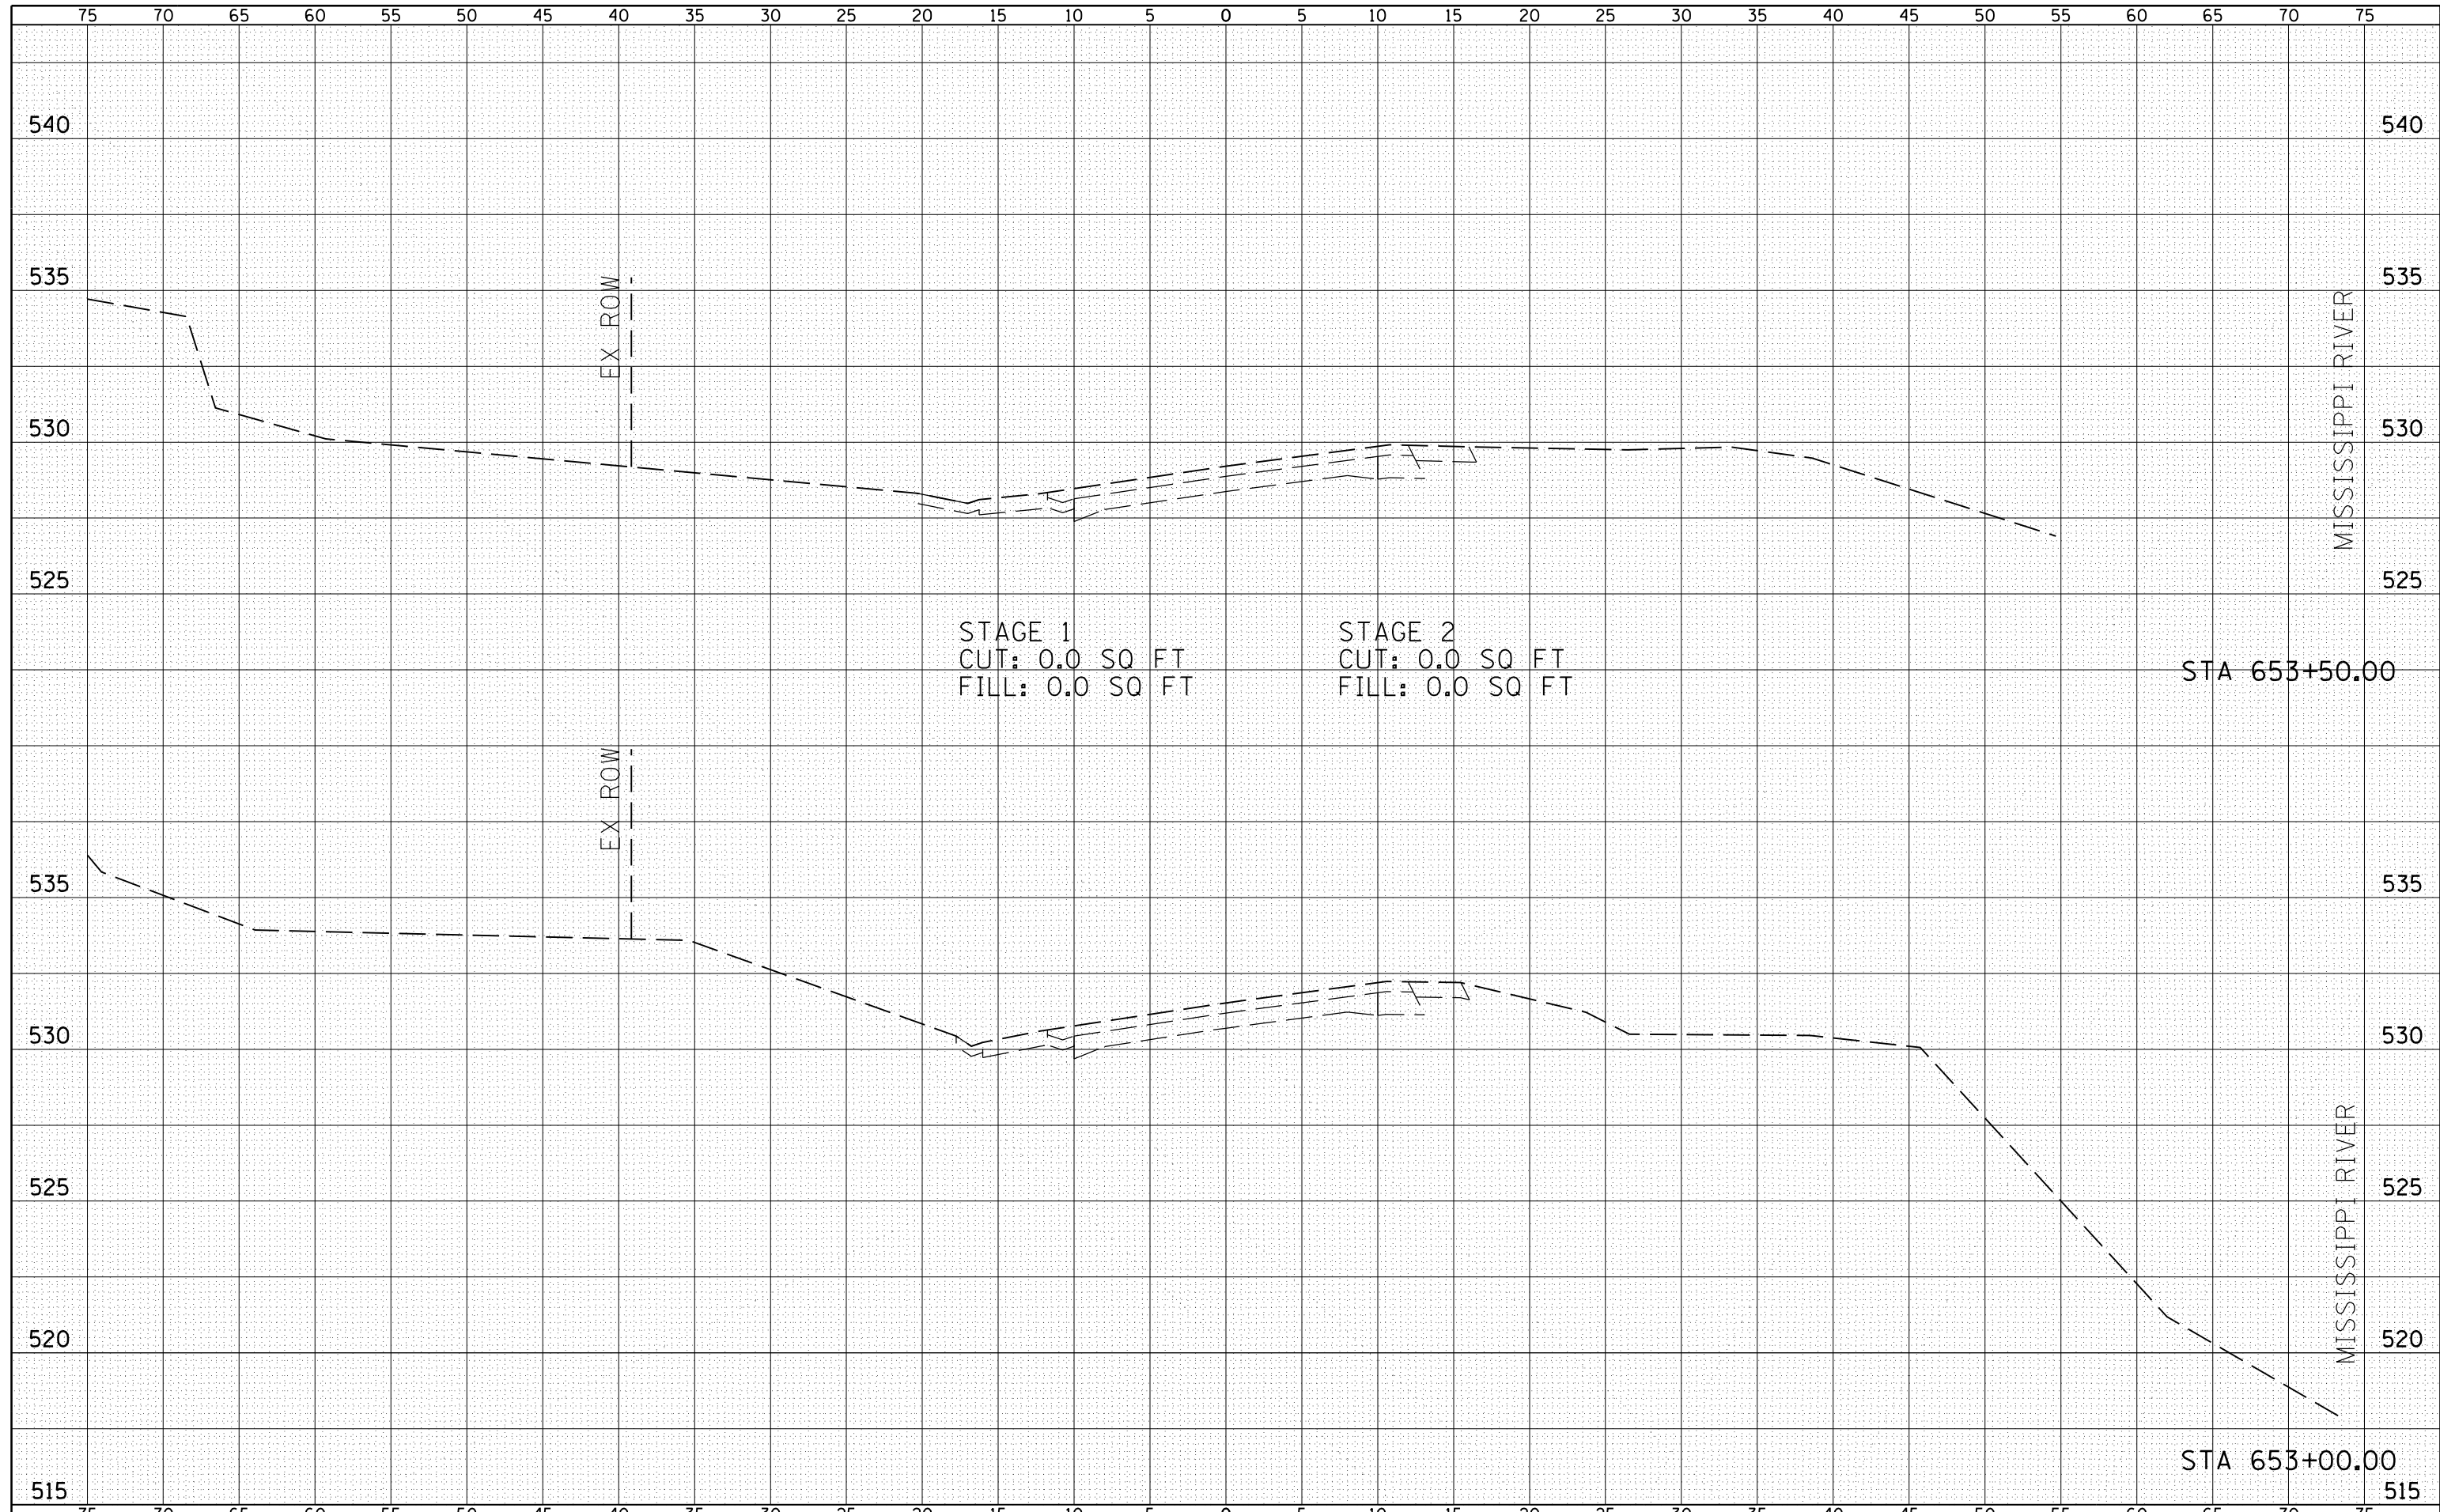

FILE NAME =	USER NAME = laughl1nr1	DESIGNED -	REVISSED -	STATE OF ILLINOIS DEPARTMENT OF TRANSPORTATION	FAP 510 (IL 96) CROSS SECTION			F.A.P. RTE.	SECTION	COUNTY	TOTAL SHEETS	SHEET NO.
		CHECKED -	REVISSED -		510	120 (B-4, B-5)	HANCOCK	80	51			
		DRAWN -	REVISSED -		CONTRACT NO. 72A65							
		CHECKED -	REVISSED -		SCALE: HORIZ 1"=10' VERT 1"=5'	SHEET NO. 1 OF 24 SHEETS	STA. 653+00.00 TO STA. 653+50.00	FED. ROAD DIST. NO.	ILLINOIS FED. AID PROJECT			