


DATE	
BY	
SURVEYED	
PLOTTED	
TEMPLATE	
NOTE BOOK	
AREAS CHECKED	
NO.	

DATE	
BY	
SURVEYED	
PLOTTED	
TEMPLATE	
NOTE BOOK	
AREAS CHECKED	
NO.	

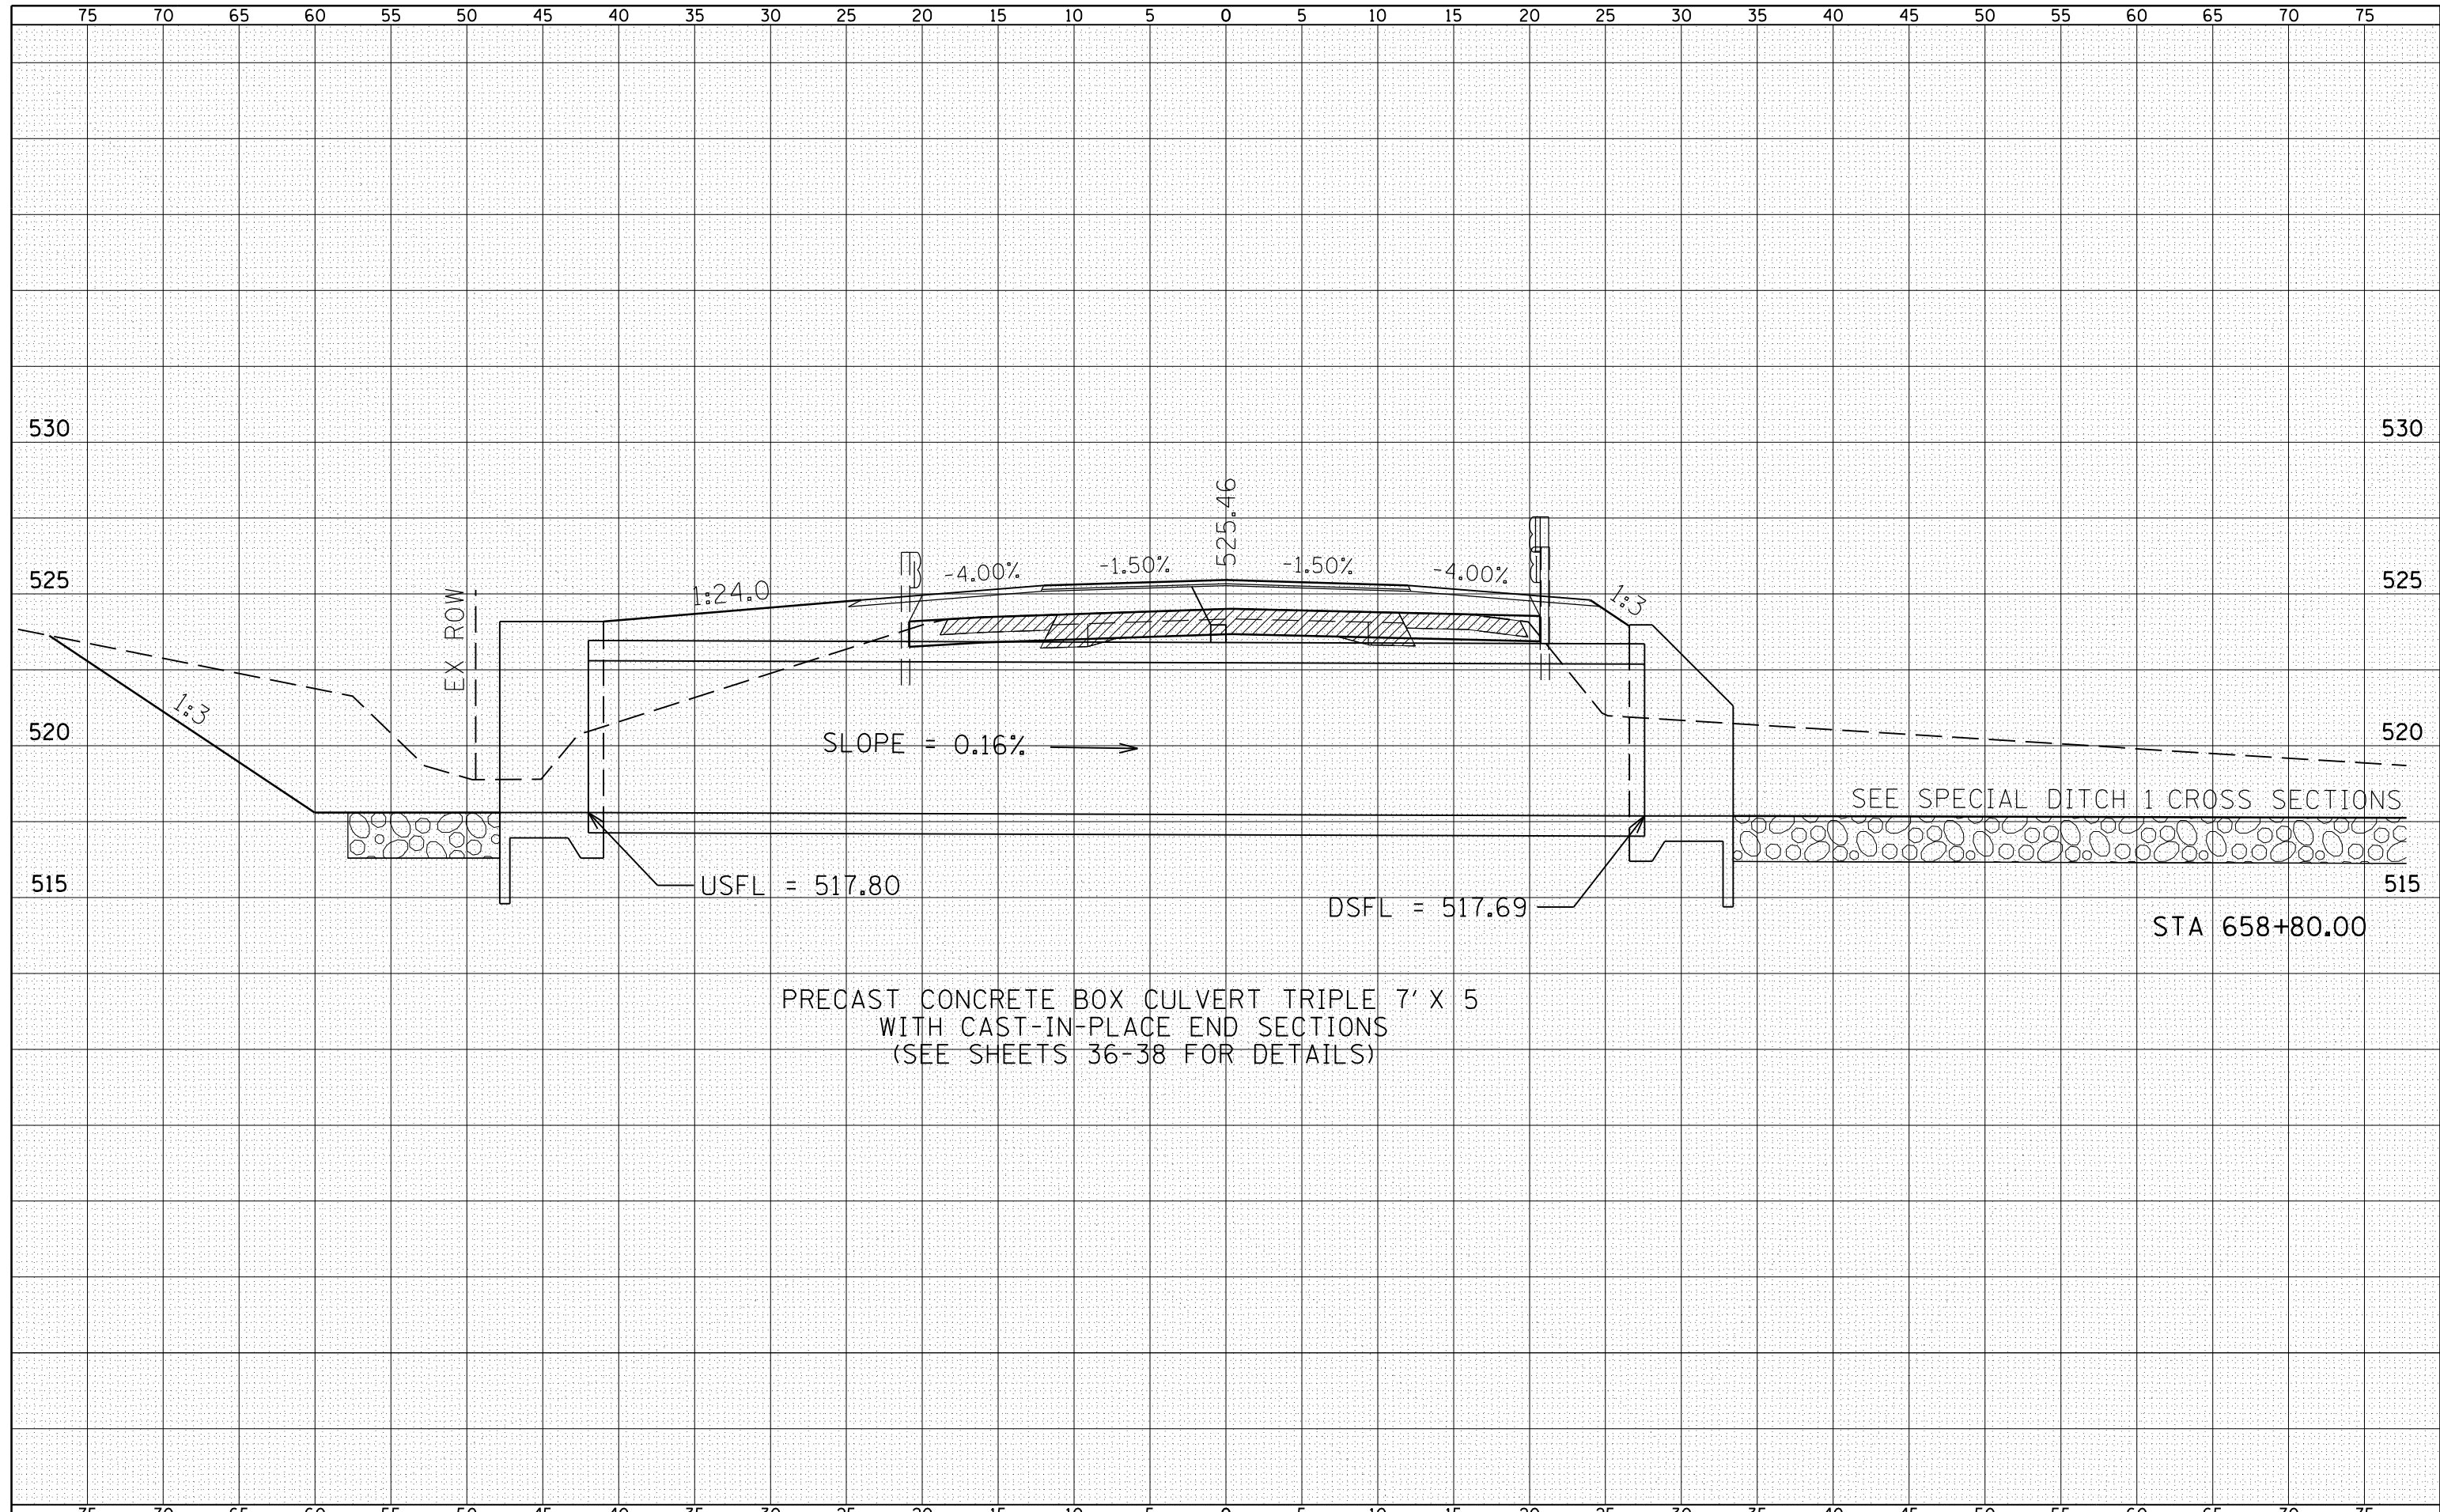

PRECAST CONCRETE BOX CULVERT TRIPLE 7' X 5'
 WITH CAST-IN-PLACE END SECTIONS
 (SEE SHEETS 36-38 FOR DETAILS)

FILE NAME =	USER NAME = laughl1nr1	DESIGNED -	REVISIED -	STATE OF ILLINOIS DEPARTMENT OF TRANSPORTATION	FAP 510 (IL 96) CROSS SECTION			F.A.P. RTE.	SECTION	COUNTY	TOTAL SHEETS	SHEET NO.
es:\pw_work\pwidot\laughl1nr1\d0229624\IL96_xs_Shts.dgn		CHECKED -	REVISIED -		510	120 (B-4, B-5)	HANCOCK	80	58			
PLOT SCALE = 10.0000' / in.		DRAWN -	REVISIED -		SCALE: HORIZ 1"=10' VERT 1"=5'			SHEET NO. 8 OF 24 SHEETS STA. 658+80.00 TO STA. 658+80.00			CONTRACT NO. 72A65	
PLOT DATE = 8/9/2010		CHECKED -	REVISIED -					FED. ROAD DIST. NO.		ILLINOIS FED. AID PROJECT		