


DATE	
BY	
FINAL SURVEY	SURVEYED
NOTE BOOK	PLOTTED
NO.	TEMPLATE
	AREAS CHECKED

DATE	
BY	
ORIGINAL SURVEY	SURVEYED
NOTE BOOK	PLOTTED
NO.	TEMPLATE
	AREAS CHECKED

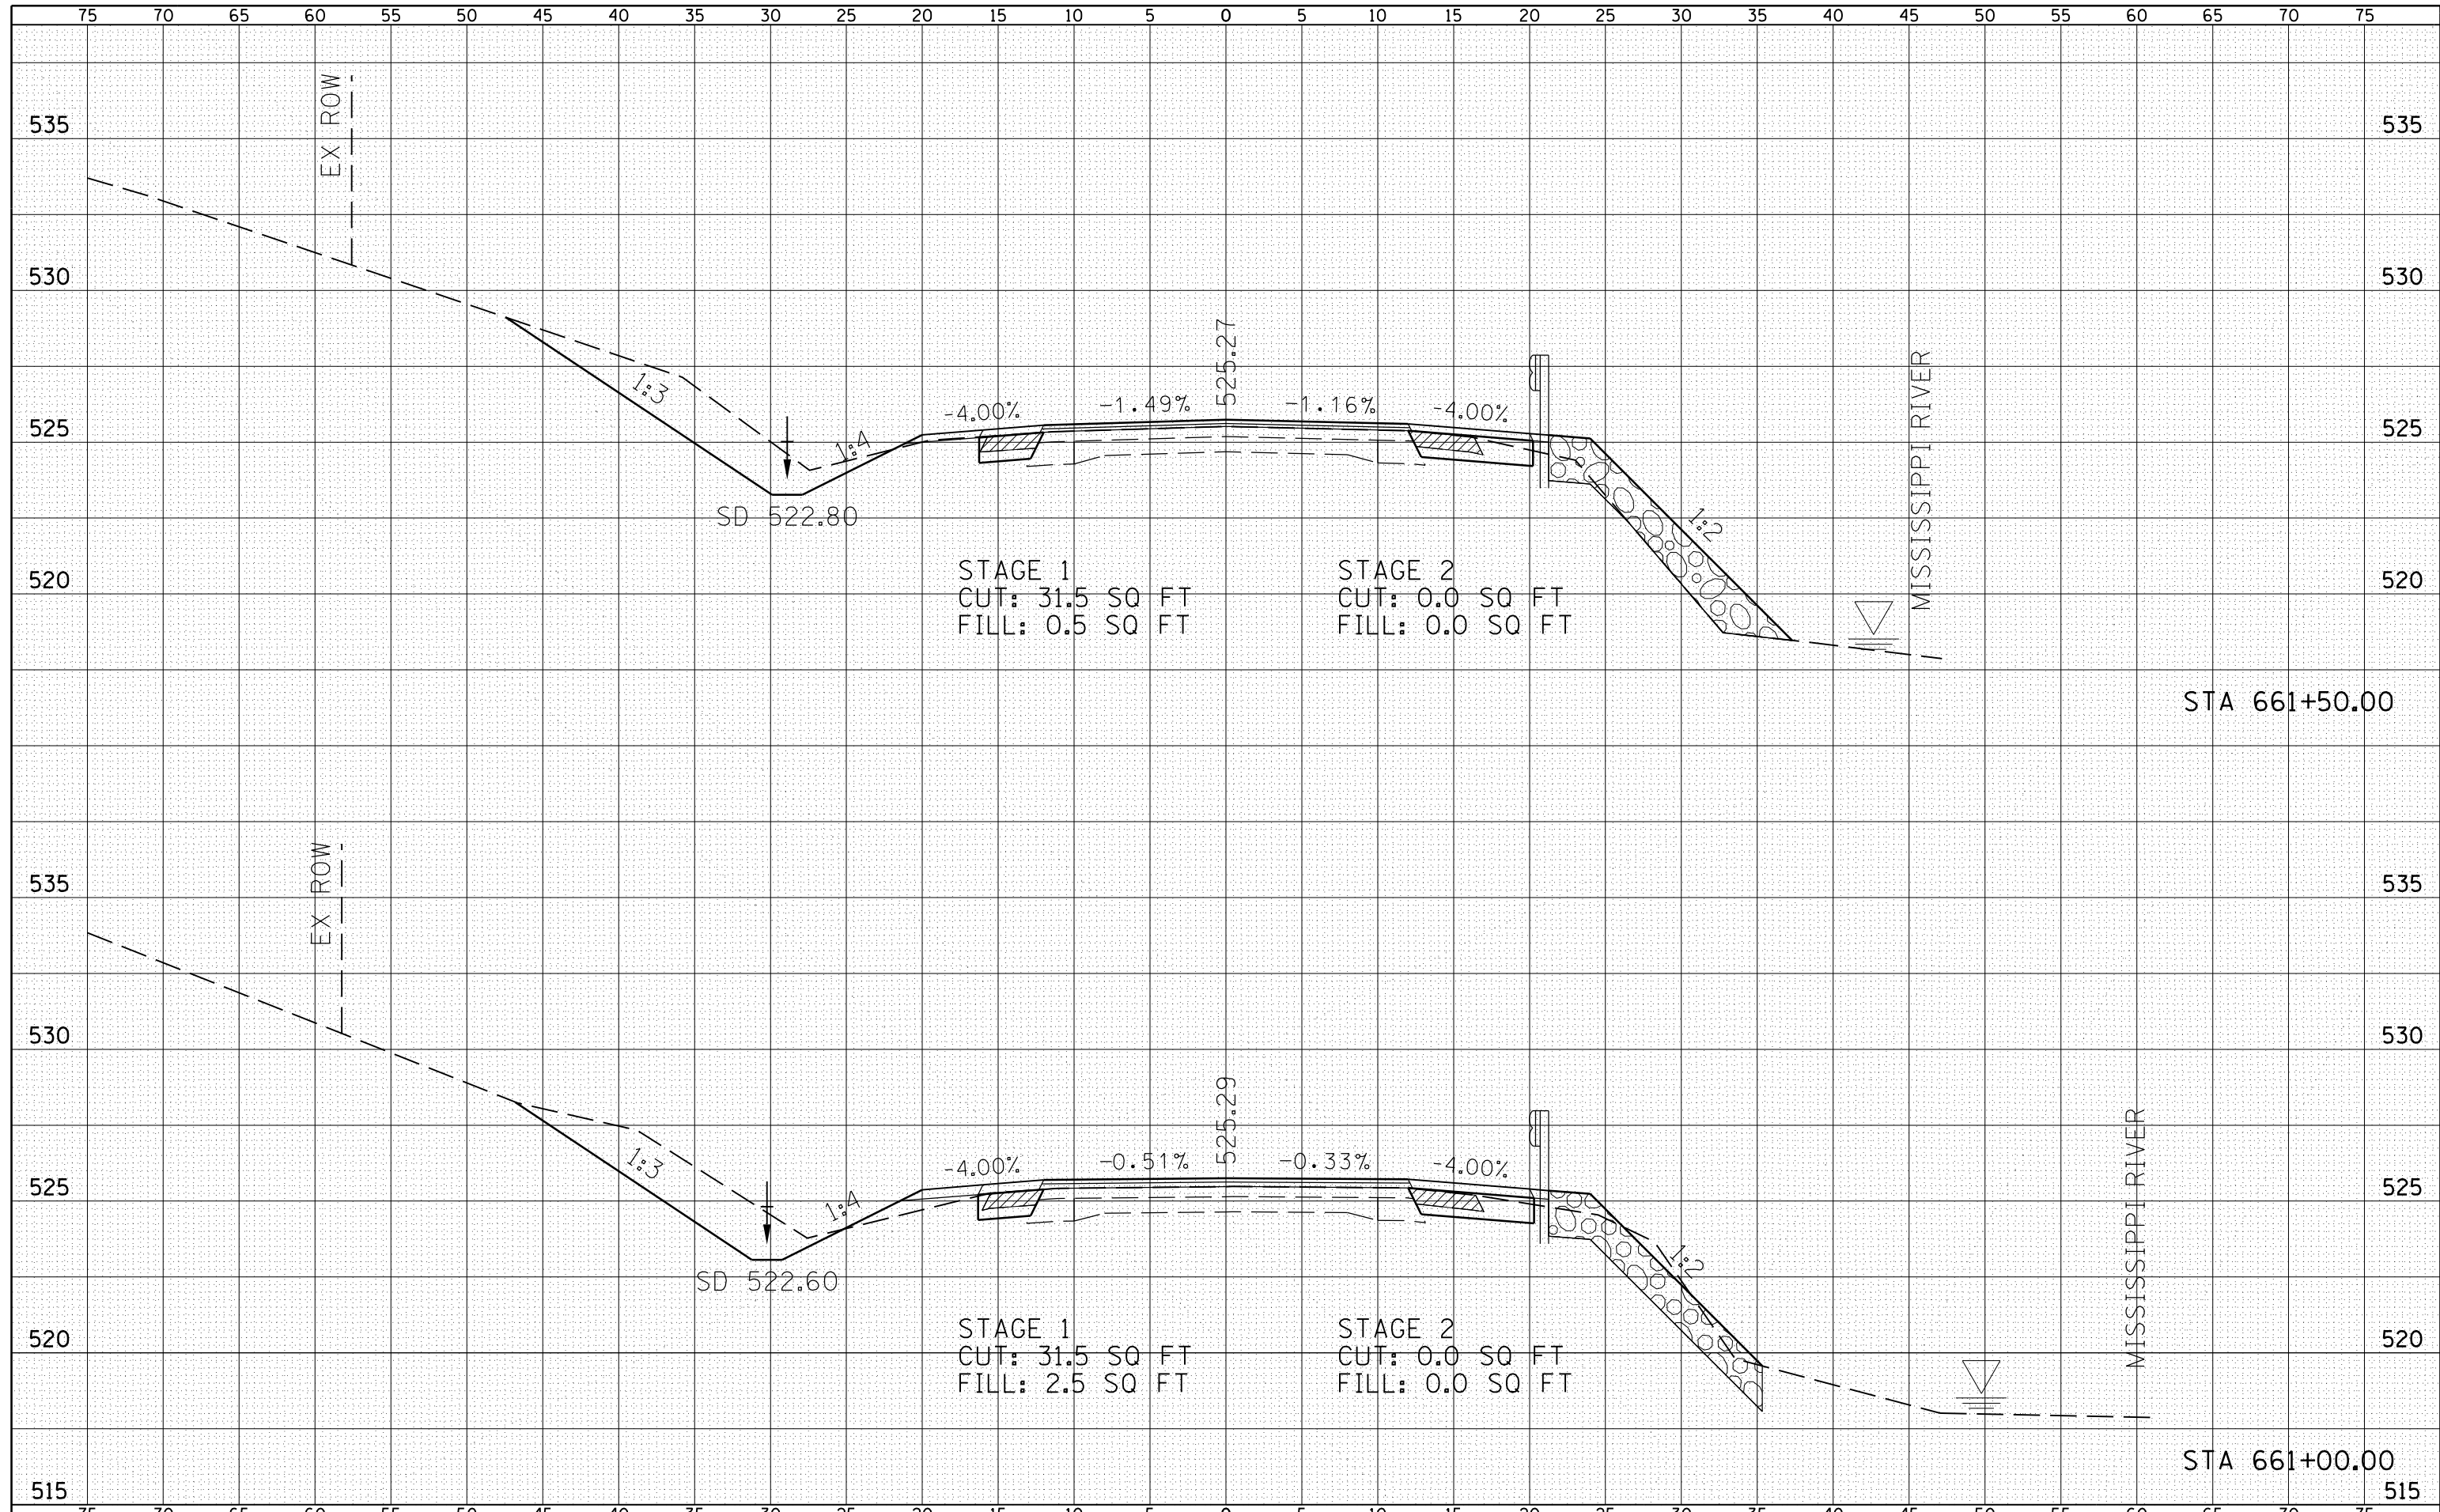

FILE NAME =	USER NAME = laughl1nr1	DESIGNED -	REVISIED -	STATE OF ILLINOIS DEPARTMENT OF TRANSPORTATION	FAP 510 (IL 96) CROSS SECTION		<table border="1"> <tr><td>F.A.P. RTE.</td><td>SECTION</td><td>COUNTY</td><td>TOTAL SHEETS</td><td>SHEET NO.</td></tr> <tr><td>510</td><td>120 (B-4, B-5)</td><td>HANCOCK</td><td>80</td><td>61</td></tr> <tr><td colspan="5">CONTRACT NO. 72A65</td></tr> <tr><td colspan="2">FED. ROAD DIST. NO.</td><td colspan="3">ILLINOIS FED. AID PROJECT</td></tr> </table>	F.A.P. RTE.	SECTION	COUNTY	TOTAL SHEETS	SHEET NO.	510	120 (B-4, B-5)	HANCOCK	80	61	CONTRACT NO. 72A65					FED. ROAD DIST. NO.		ILLINOIS FED. AID PROJECT		
F.A.P. RTE.	SECTION	COUNTY	TOTAL SHEETS		SHEET NO.																						
510	120 (B-4, B-5)	HANCOCK	80		61																						
CONTRACT NO. 72A65																											
FED. ROAD DIST. NO.		ILLINOIS FED. AID PROJECT																									
e:\pw_work\pwidot\laughl1nr1\d0229624\IL96_xs_Shts.dgn		CHECKED -	REVISIED -	SCALE: HORIZ 1"=10'	SHEET NO. 11 OF 24 SHEETS	STA. 661+00.00 TO STA. 661+50.00																					
PLOT SCALE = 10.0000' / in.		DRAWN -	REVISIED -																								
PLOT DATE = 8/9/2010		CHECKED -	REVISIED -																								