


DATE	
BY	
FINAL SURVEY	SURVEYED
NOTE BOOK	PLOTTED
NO.	TEMPLATE
	AREAS
	CHECKED

DATE	
BY	
ORIGINAL SURVEY	SURVEYED
NOTE BOOK	PLOTTED
NO.	TEMPLATE
	AREAS
	CHECKED

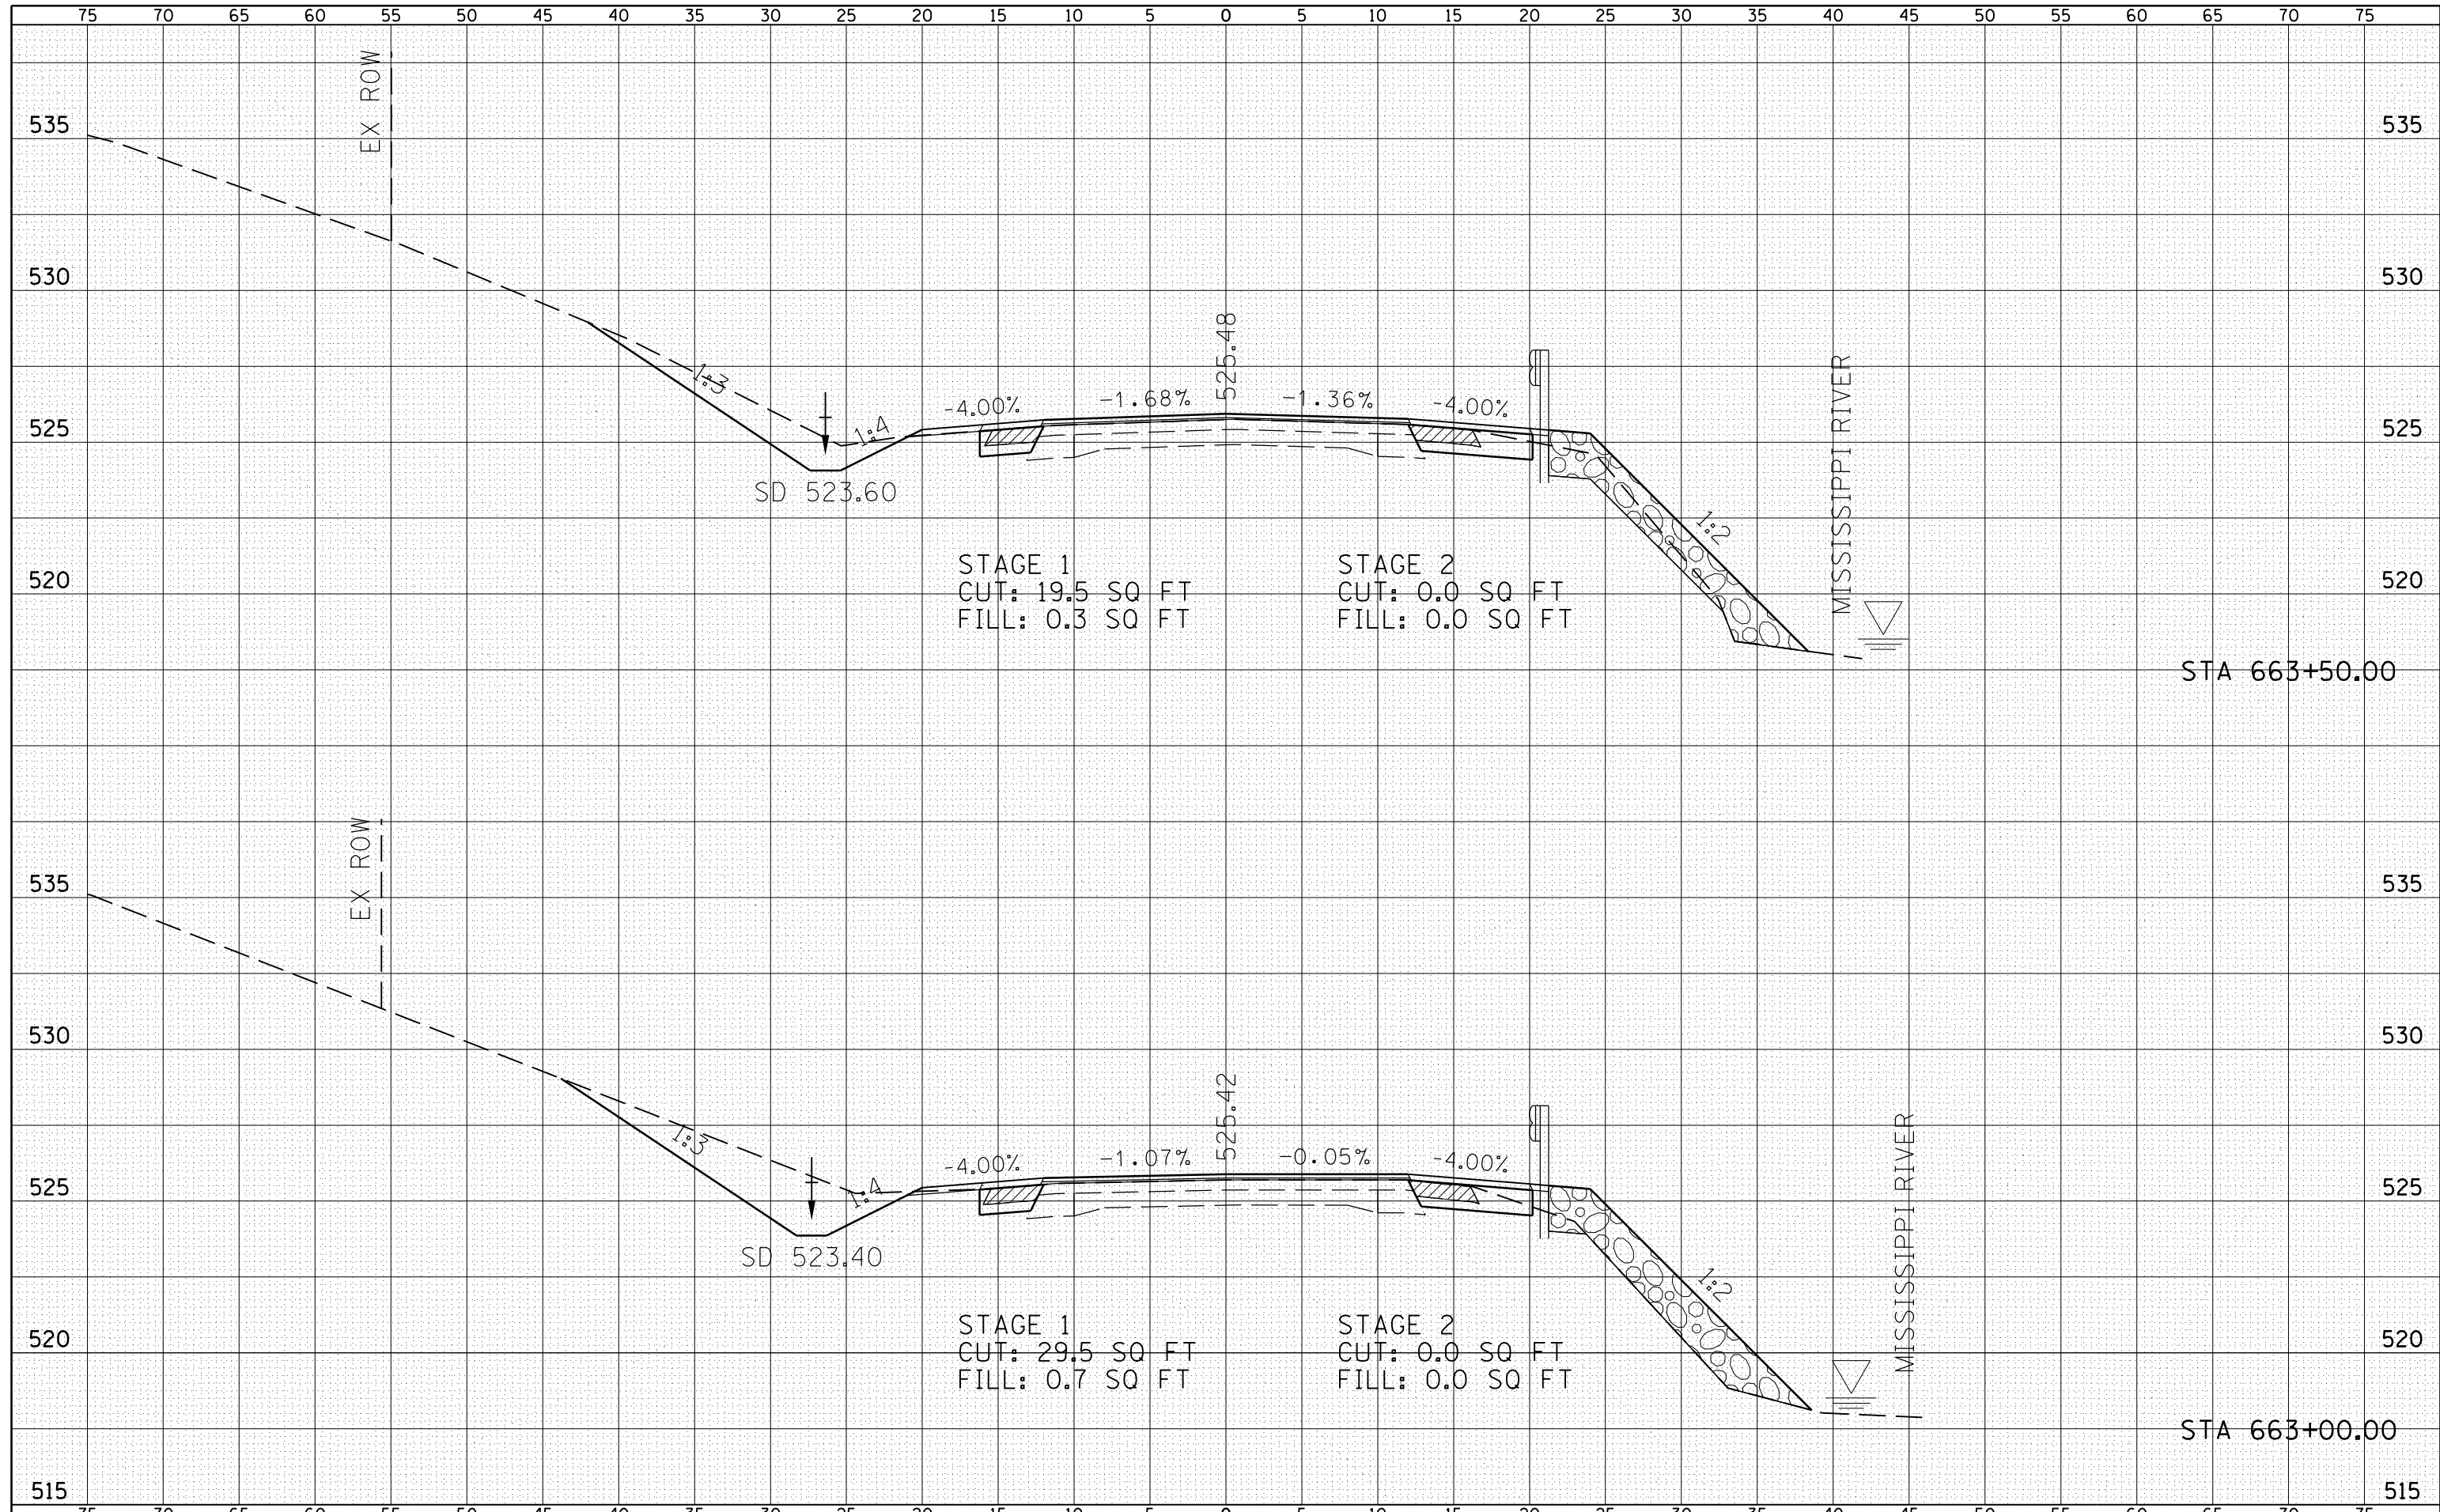

FILE NAME =	USER NAME = laughl1nr1	DESIGNED -	REVISIED -	STATE OF ILLINOIS DEPARTMENT OF TRANSPORTATION	FAP 510 (IL 96) CROSS SECTION	F.A.P. RTE.	SECTION	COUNTY	TOTAL SHEETS	SHEET NO.
es:\pw_work\pwidot\laughl1nr1\d0229624\IL96_xs_Shts.dgn		CHECKED -	REVISIED -			510	120 (B-4, B-5)	HANCOCK	80	63
PLOT SCALE = 10.0000' / in.		DRAWN -	REVISIED -			CONTRACT NO. 72A65				
PLOT DATE = 8/9/2010		CHECKED -	REVISIED -			FED. ROAD DIST. NO. ILLINOIS FED. AID PROJECT				