


BY	DATE
SURVEYED	
PLOTTED	
TEMPLATE	
AREAS	CHECKED
NO.	

BY	DATE
SURVEYED	
PLOTTED	
TEMPLATE	
AREAS	CHECKED
NO.	

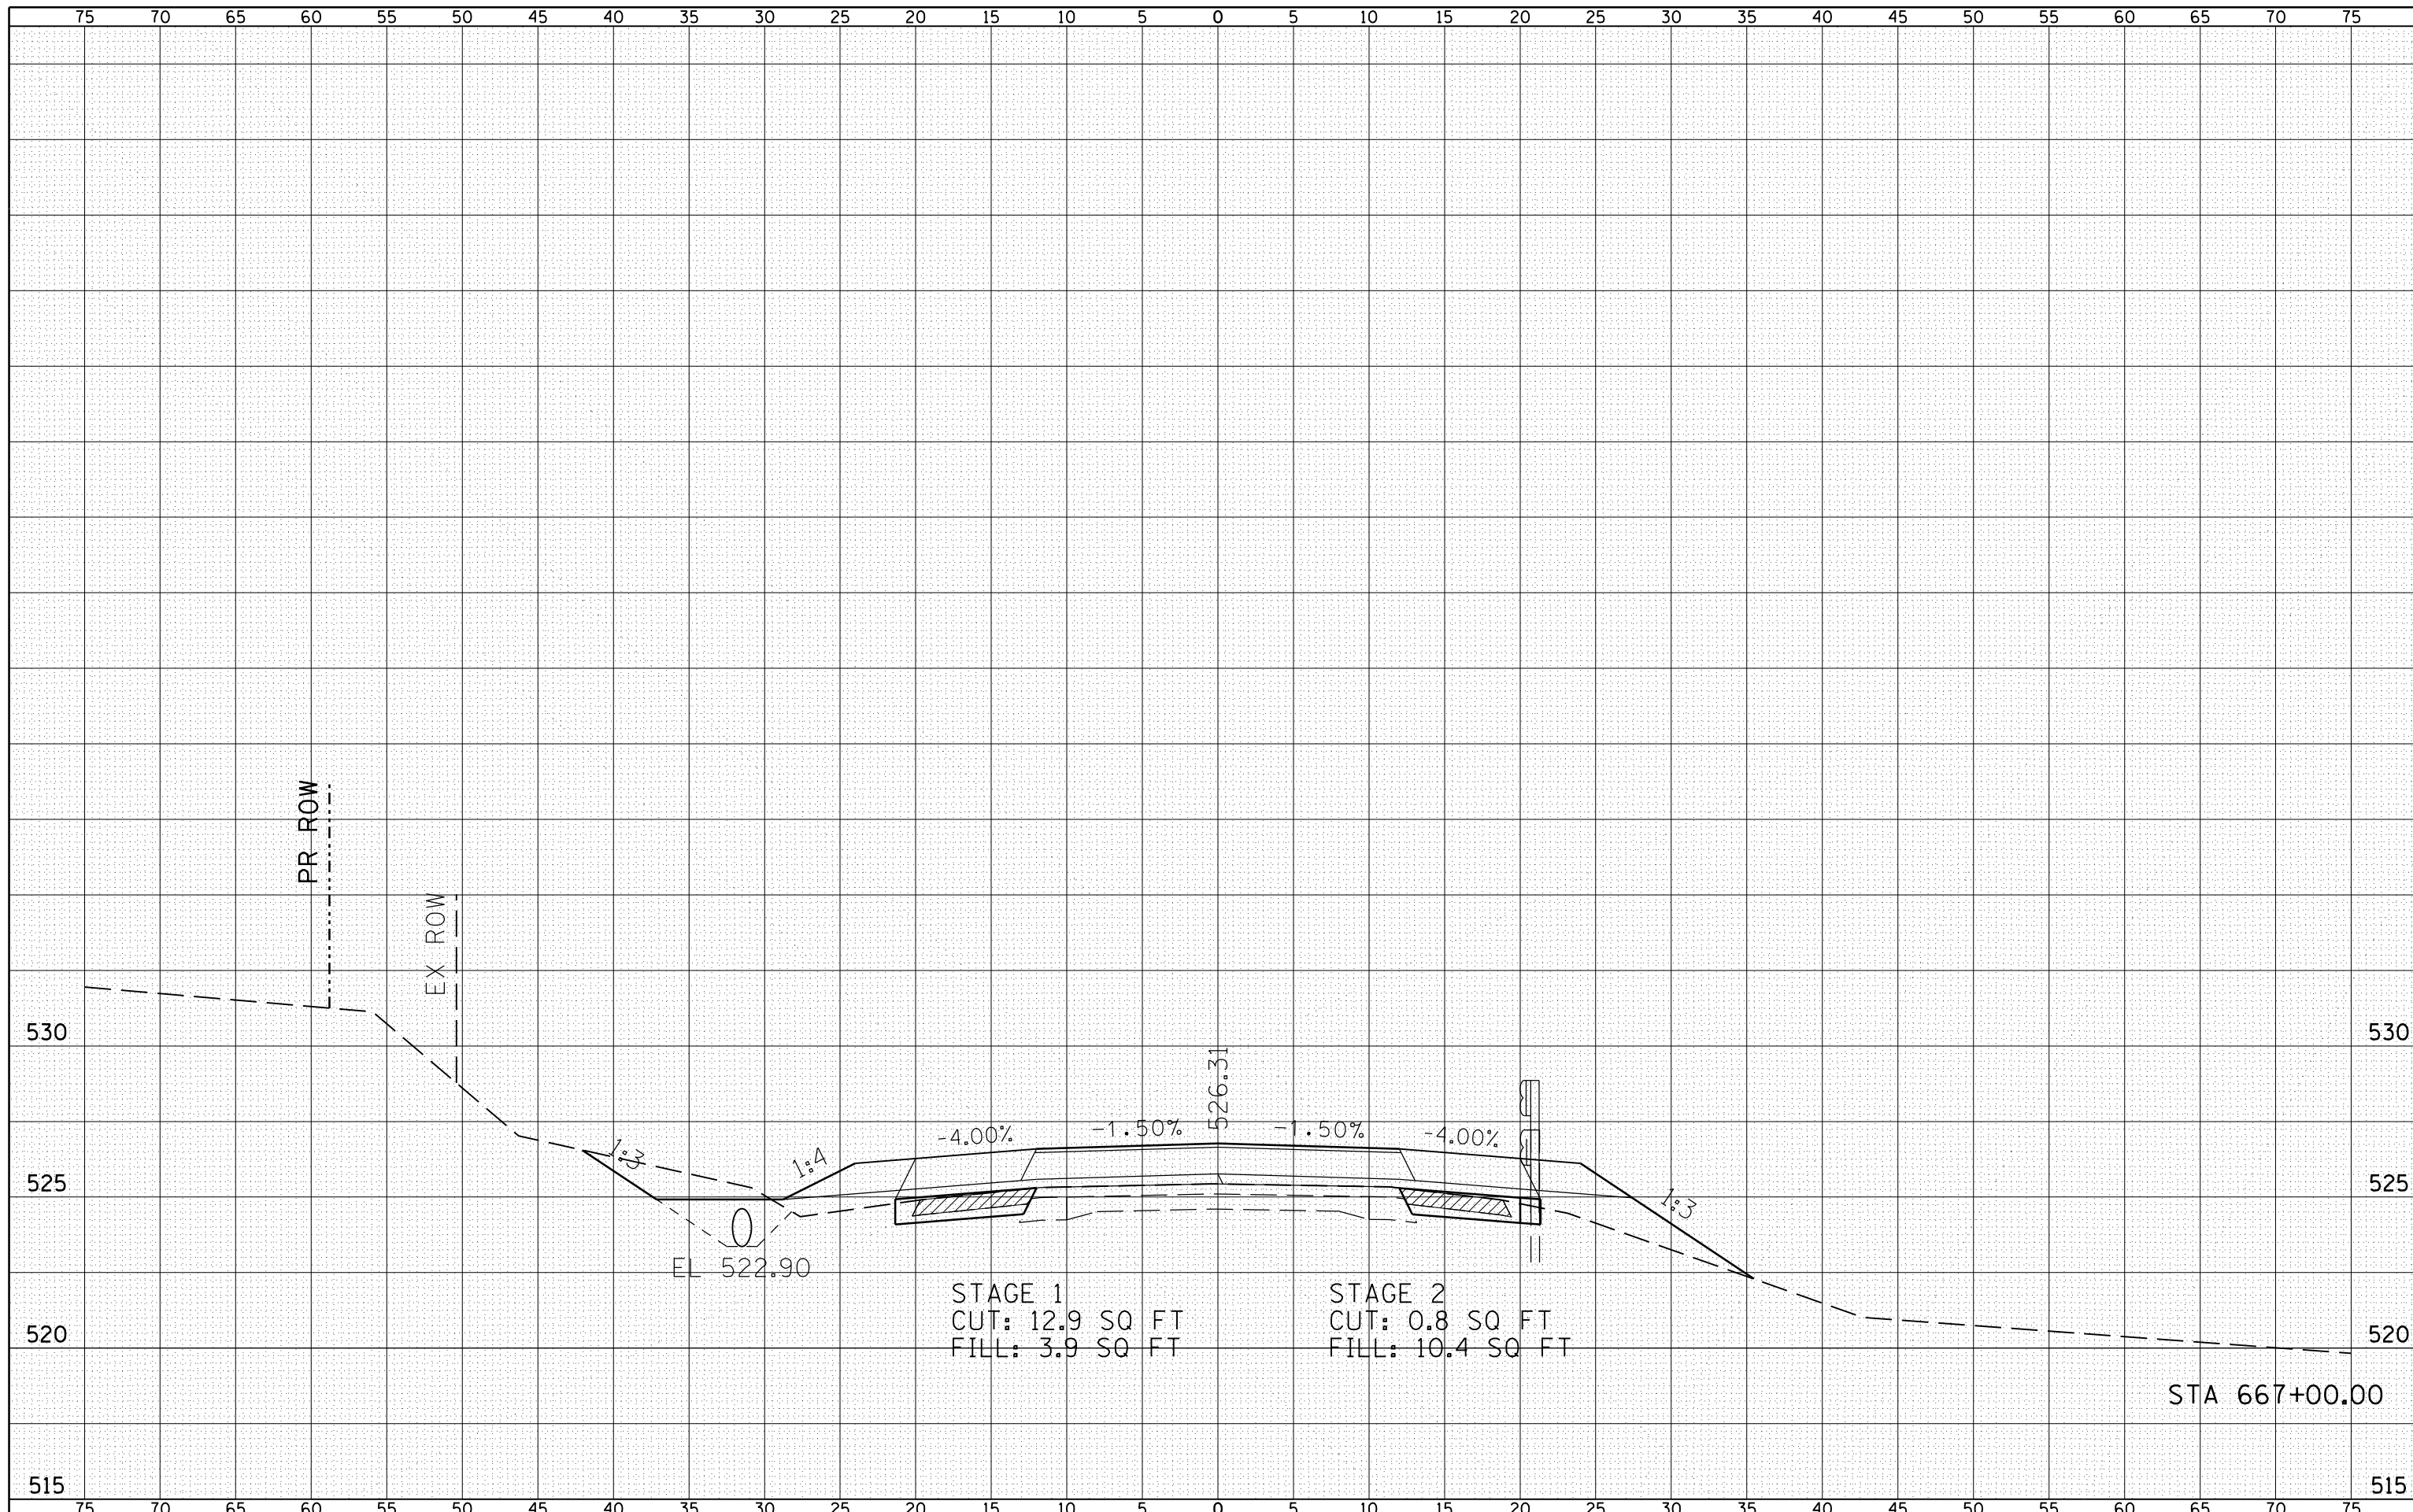

FILE NAME =	USER NAME = laughl1nr1	DESIGNED -	REVISIED -	STATE OF ILLINOIS DEPARTMENT OF TRANSPORTATION	FAP 510 (IL 96) CROSS SECTION			
es:\pwork\pwork\laughl1nr1\d0229624\IL96_xs_Shts.dgn		CHECKED -	REVISIED -					
		DRAWN -	REVISIED -					
		CHECKED -	REVISIED -					
	PLOT SCALE = 10.0000' / in.			SCALE: HORIZ 1"=10' VERT 1"=5'	SHEET NO. 18 OF 24 SHEETS	STA. 667+00.00 TO STA. 667+00.00	F.A.P. RTE. SECTION COUNTY TOTAL SHEETS SHEET NO.	
	PLOT DATE = 8/9/2010			FED. ROAD DIST. NO. ILLINOIS FED. AID PROJECT			510 120 (B-4, B-5) HANCOCK 80 68	
							CONTRACT NO. 72A65	