


DATE	
BY	
SURVEYED	
PLOTTED	
TEMPLATE	
AREAS	
CHECKED	
FINAL SURVEY	
NOTE BOOK	
NO.	

DATE	
BY	
SURVEYED	
PLOTTED	
TEMPLATE	
AREAS	
CHECKED	
ORIGINAL SURVEY	
NOTE BOOK	
NO.	

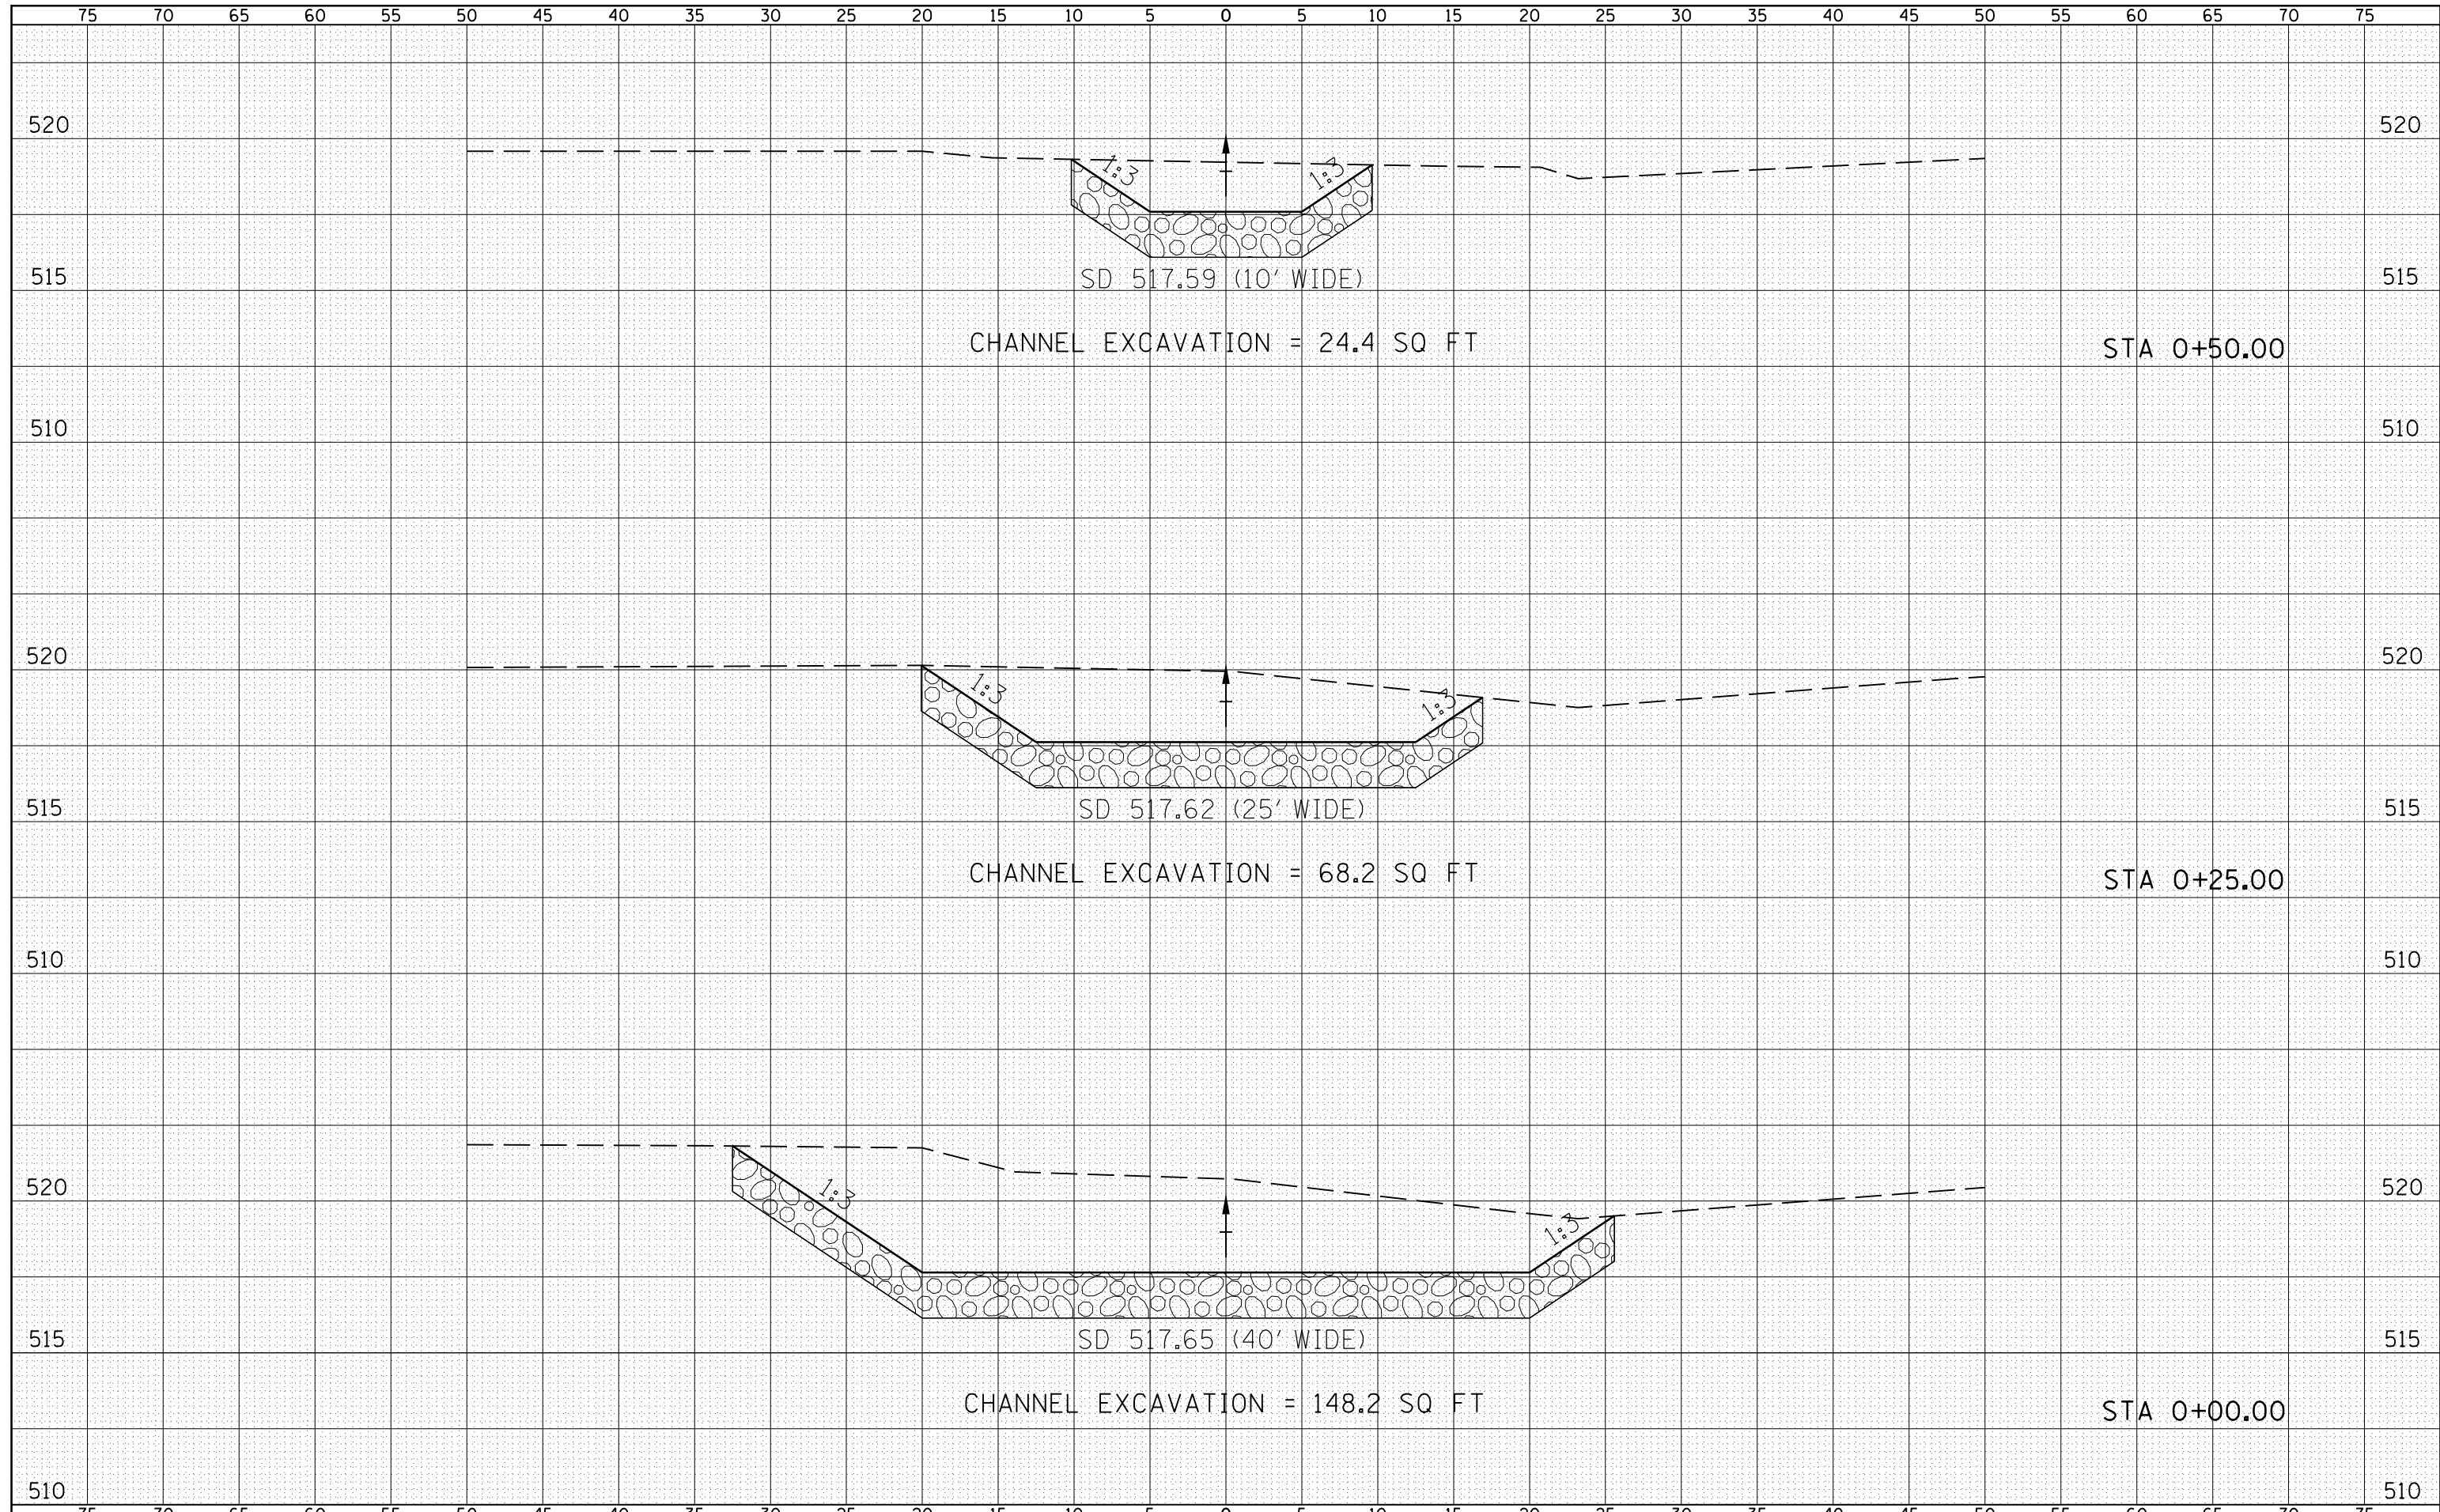

FILE NAME =	USER NAME = laughl1nr1	DESIGNED -	REVISIED -	STATE OF ILLINOIS DEPARTMENT OF TRANSPORTATION	SPECIAL DITCH 1 (S.N. 034-2525) CROSS SECTION			F.A.P. RTE.	SECTION	COUNTY	TOTAL SHEETS	SHEET NO.
es:\pw_work\pwidot\laughl1nr1\d0229624\SPDT658400RT_xs_Shts.dgn		CHECKED -	REVISIED -		510	120 (B-4, B-5)	HANCOCK	80	77			
PLOT SCALE = 10.0000' / in.		DRAWN -	REVISIED -		SCALE: 1"=5' V 1"=10' H			CONTRACT NO. 72A65				
PLOT DATE = 8/9/2010		CHECKED -	REVISIED -		SHEET NO. 1 OF 2 SHEETS		STA. 0+00.000 STA. 0+50.00		FED. ROAD DIST. NO. ILLINOIS FED. AID PROJECT			