


DATE	
BY	
FINAL SURVEY	SURVEYED
NOTE BOOK	PLOTTED
NO.	TEMPLATE
	AREAS CHECKED

DATE	
BY	
ORIGINAL SURVEY	SURVEYED
NOTE BOOK	PLOTTED
NO.	TEMPLATE
	AREAS CHECKED

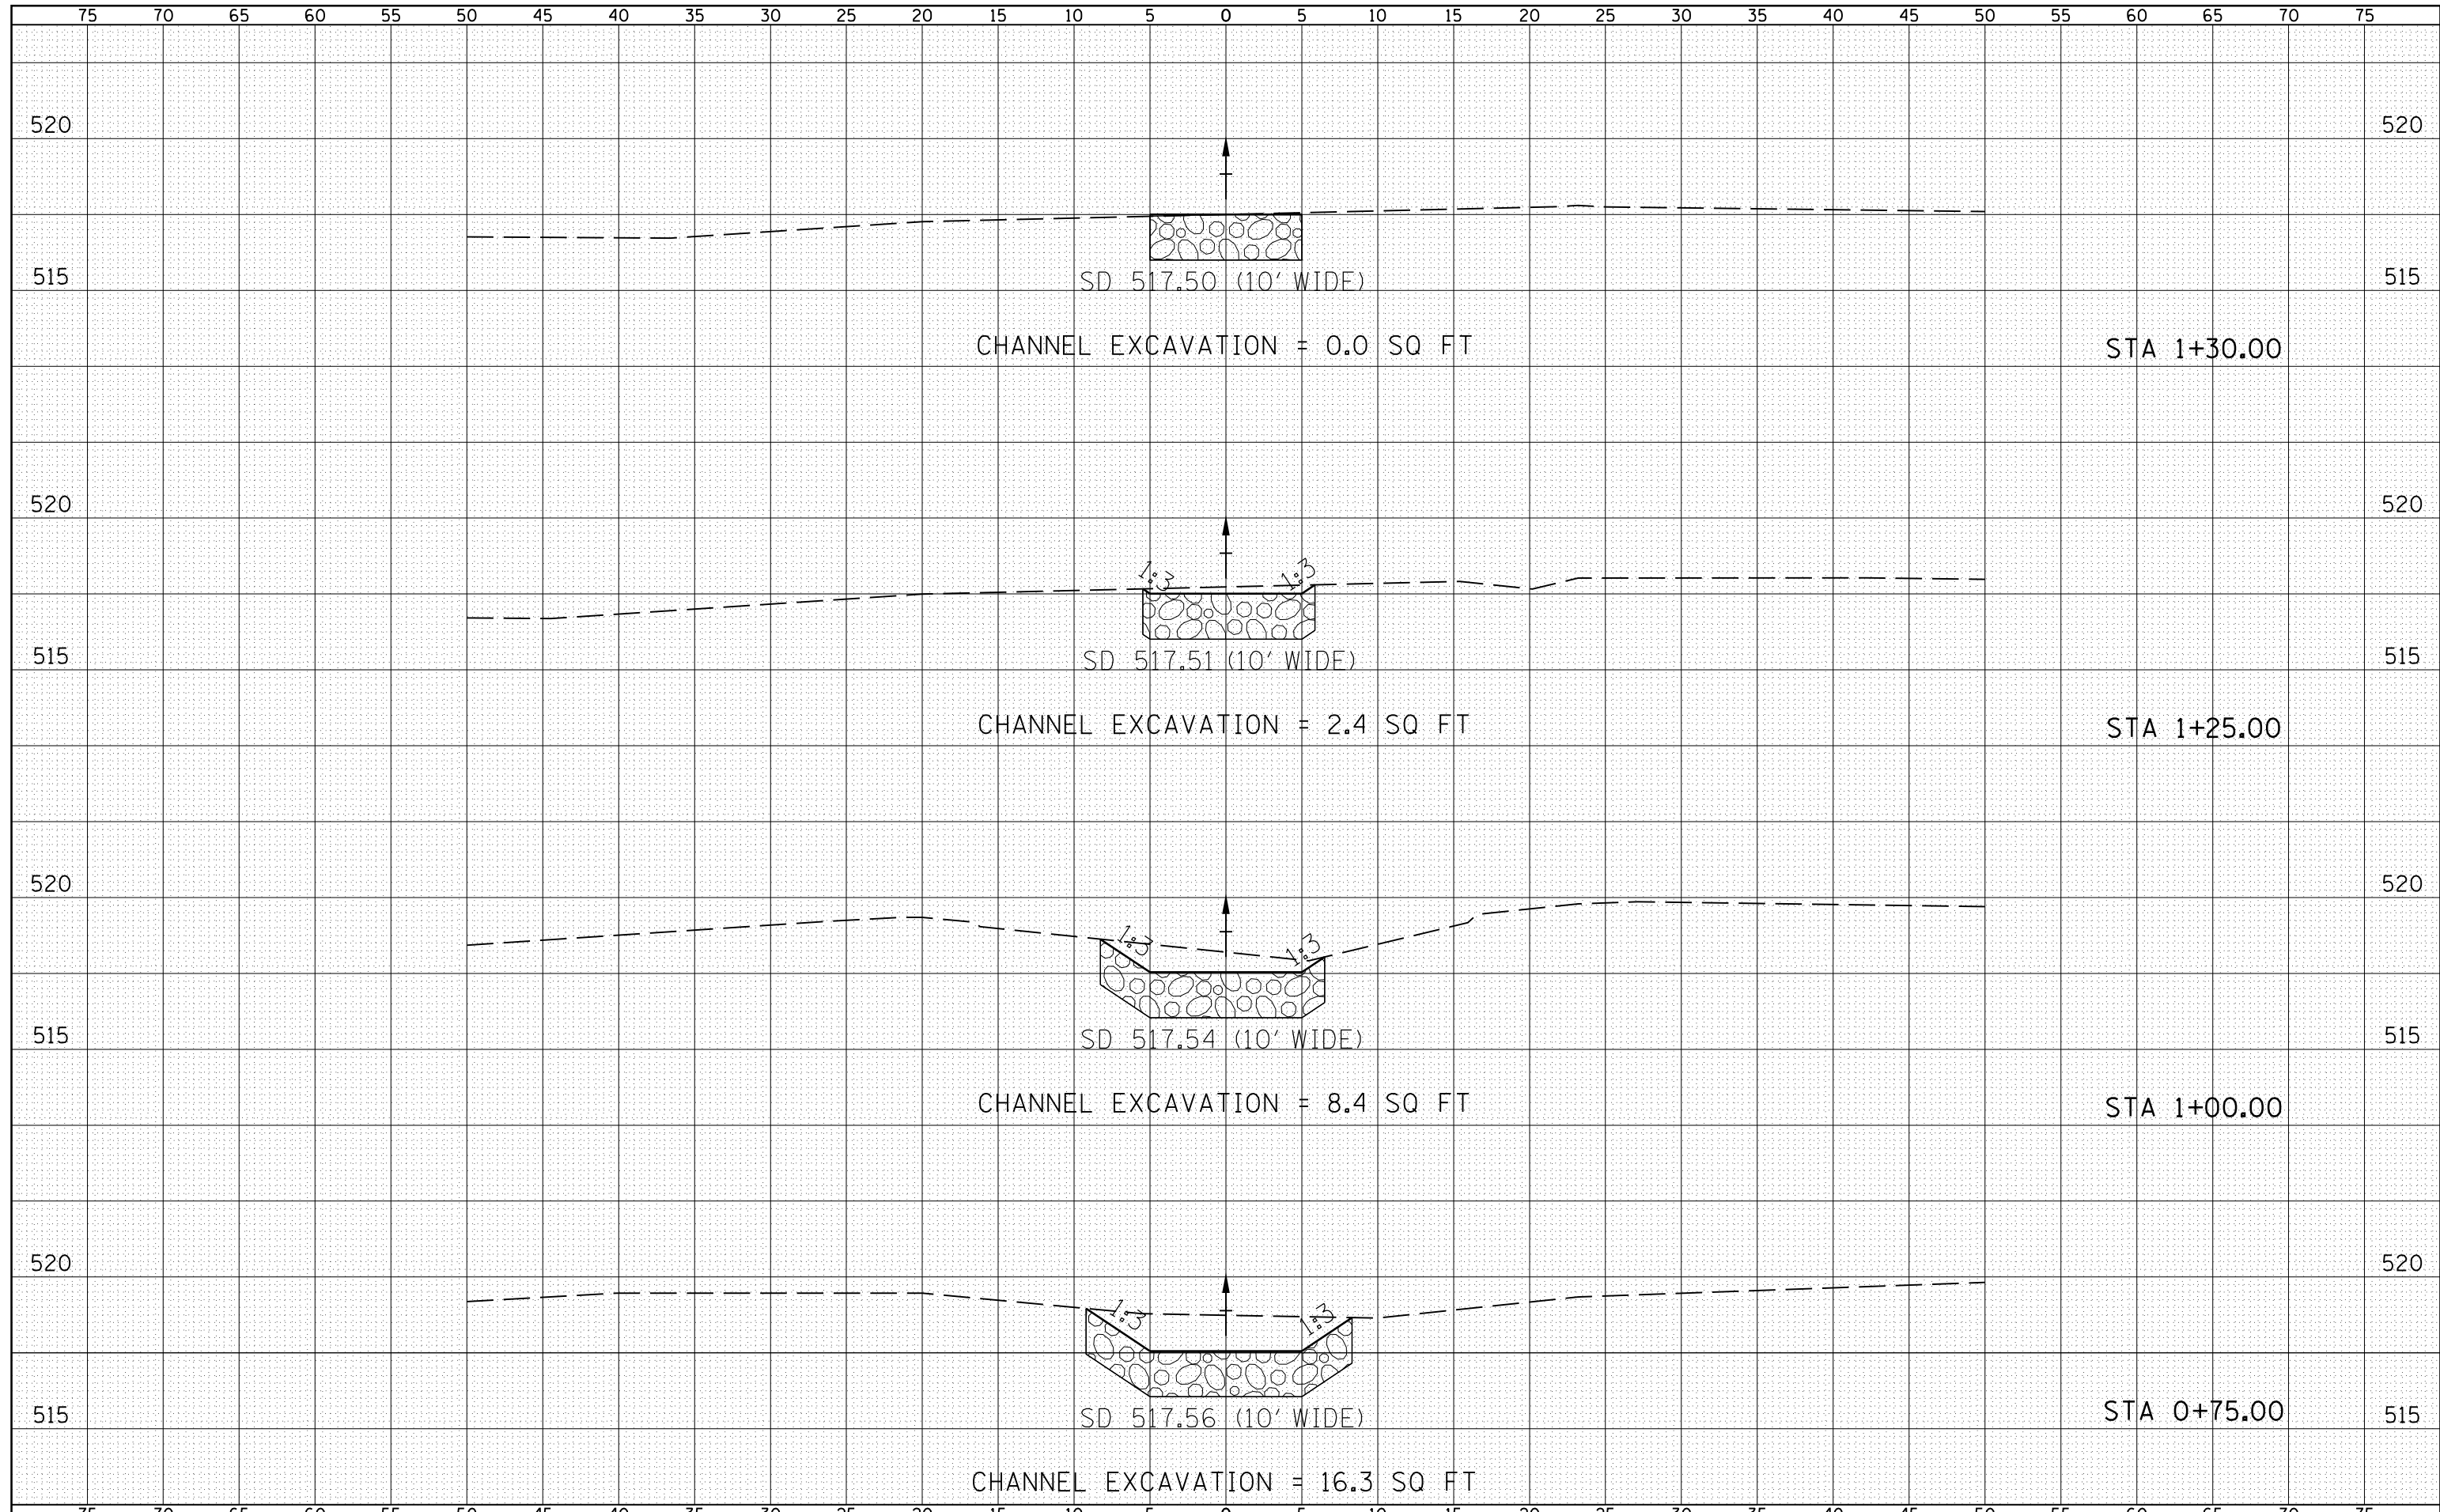

FILE NAME =	USER NAME = laughlinc1	DESIGNED -	REVISIED -	STATE OF ILLINOIS DEPARTMENT OF TRANSPORTATION	SPECIAL DITCH 1 (S.N. 034-2525) CROSS SECTION			F.A.P. RTE.	SECTION	COUNTY	TOTAL SHEETS	SHEET NO.
es:\pw_work\pwidot\laughlinc1\d0229624\SPDT658400RT.xs_Shts.dgn		CHECKED -	REVISIED -		510	120 (B-4, B-5)	HANCOCK	80	78			
		PLOT SCALE = 10.0000' / in.	REVISIED -		SCALE: 1"=5' V 1"=10' H			CONTRACT NO. 72A65				
		PLOT DATE = 8/9/2010	REVISIED -		SHEET NO. 20F 2 SHEETS			STA. 0+75.000 STA. 1+30.00				
										FED. ROAD DIST. NO.	ILLINOIS FED. AID PROJECT	