


DATE	
BY	
SURVEYED	
PLOTTED	
TEMPLATE	
AREAS CHECKED	
FINAL SURVEY	
NOTE BOOK	
NO.	

DATE	
BY	
SURVEYED	
PLOTTED	
TEMPLATE	
AREAS CHECKED	
ORIGINAL SURVEY	
NOTE BOOK	
NO.	

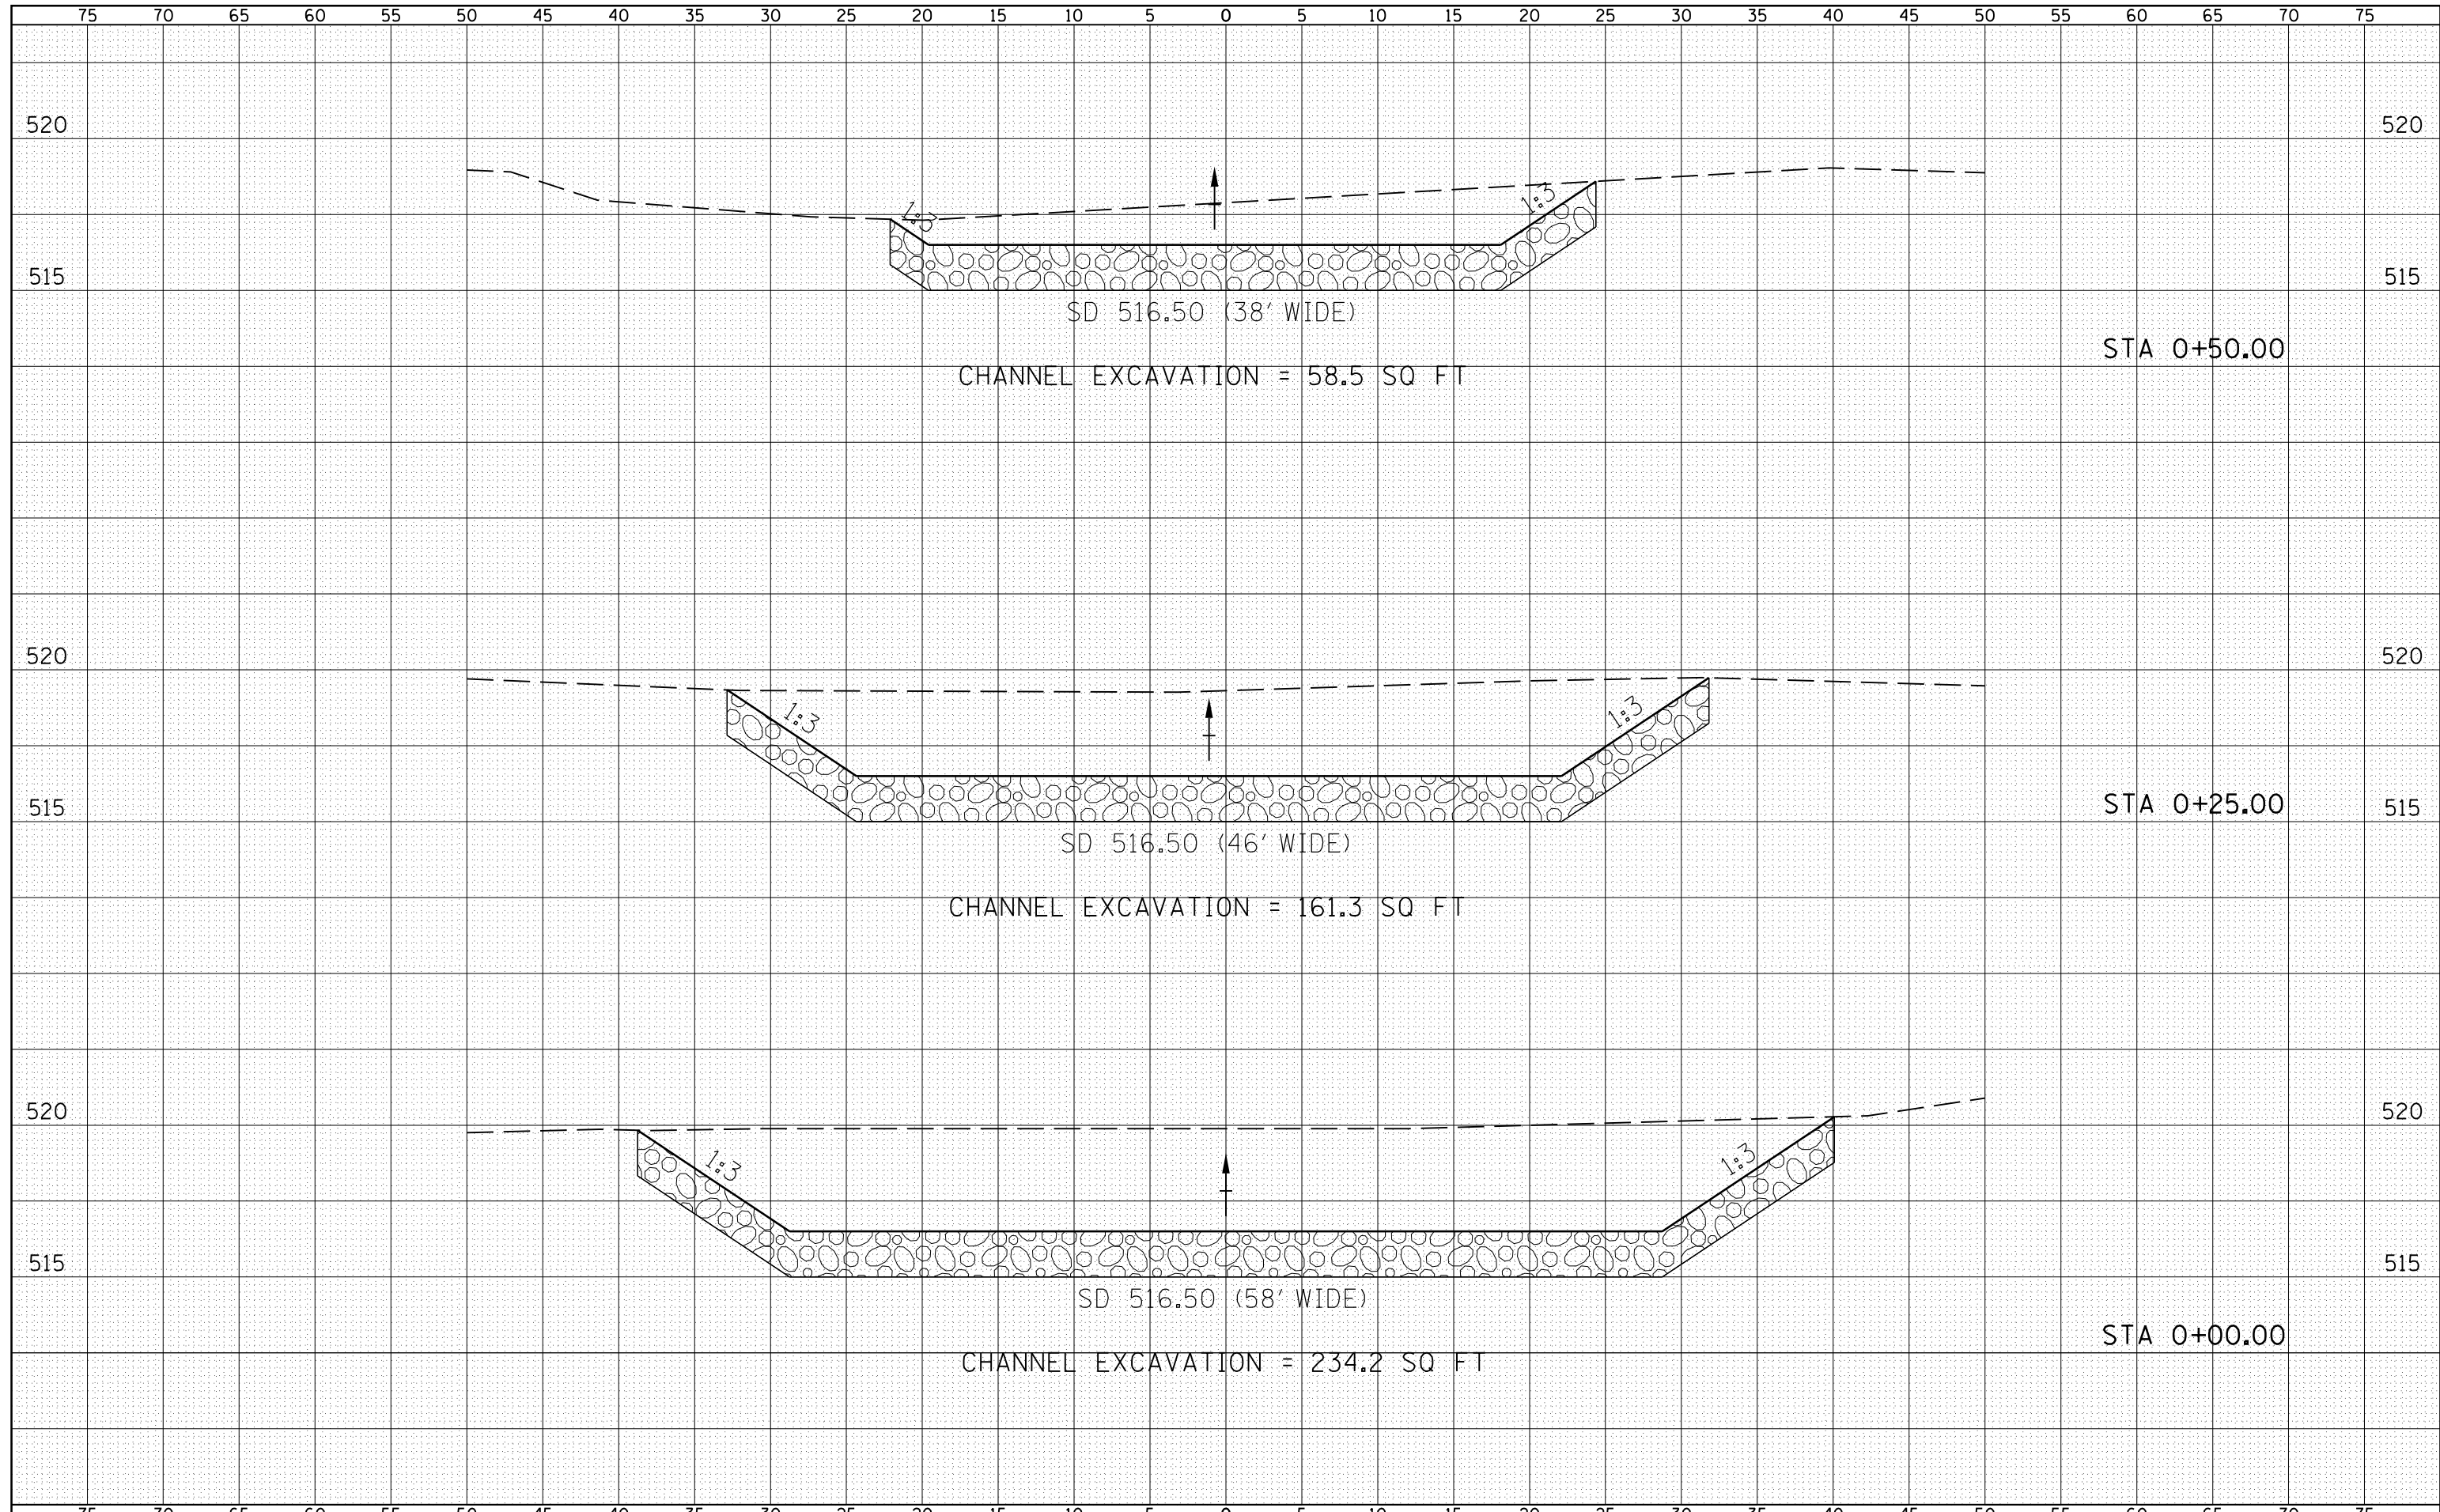

FILE NAME =	USER NAME = laughlinc1	DESIGNED -	REVISIED -	<b>STATE OF ILLINOIS</b> <b>DEPARTMENT OF TRANSPORTATION</b>	<b>SPECIAL DITCH 2 (S.N. 034-2526) CROSS SECTION</b>		F.A.P. RTE.	SECTION	COUNTY	TOTAL SHEETS	SHEET NO.
c:\pw_work\pwidot\laughlinc1\d0229624\SPDT667+02RT_xs_Shts.dgn		CHECKED -	REVISIED -		510	120 (B-4, B-5)	HANCOCK	80	79	<b>CONTRACT NO. 72A65</b>	
PLOT SCALE = 10.0000' / in.		DRAWN -	REVISIED -		SCALE: 1"=5' V 1"=10' H	SHEET NO. 1 OF 2 SHEETS	STA. 0+00.000 STA.	0+50.00	FED. ROAD DIST. NO.	ILLINOIS	FED. AID PROJECT
PLOT DATE = 8/9/2010		CHECKED -	REVISIED -								