


**TYPICAL FAP 608 (IL 111) SECTION**  
 STA 763+44.33 TO STA 764+15.97  
 STA 764+15.97 TO STA 765+06.79 LT ONLY


**NOTE:**

BASE COURSE WIDENING WIDTH SHALL BE 2'-0" MINIMUM.  
 SOME PAVEMENT REMOVAL WILL BE REQUIRED.

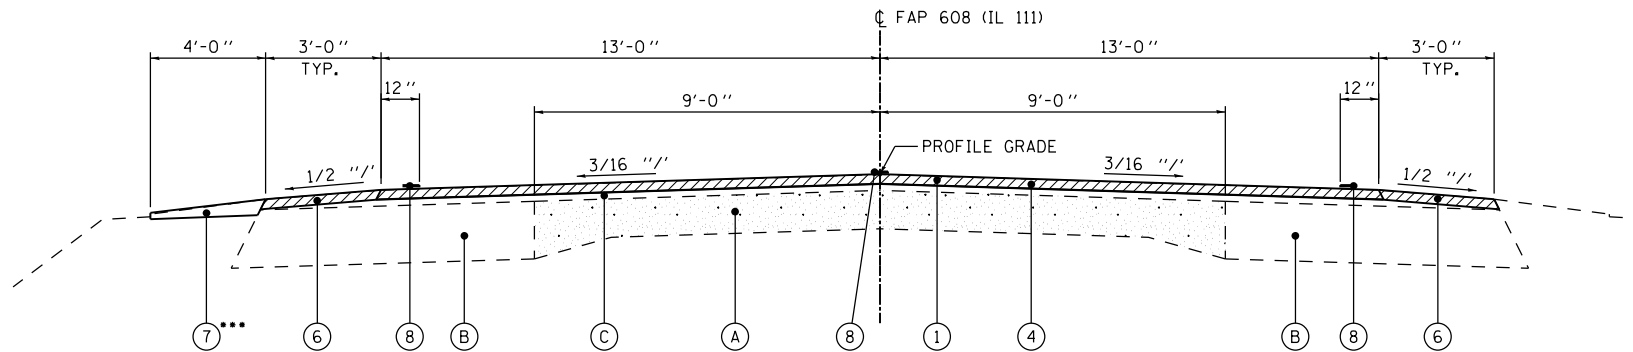

**TYPICAL FAP 608 (IL 111) SECTION**  
 STA 764+15.97 TO STA 765+06.79 RT ONLY  
 STA 765+06.79 TO STA 766+44.22

\*\*\* CONTINUE AGG SHLD TO STA 765+60.66  
 (SEE AGG SHLD, WEDGE DETAIL BELOW)

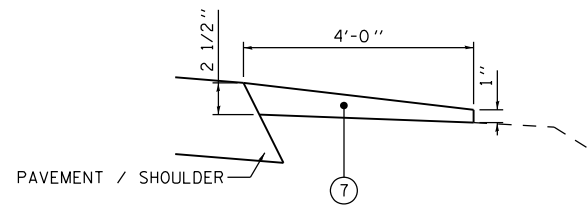

**AGGREGATE SHOULDER, TYPE B (WEDGE) DETAIL**

**EXISTING LEGEND**

- (A) EXISTING PCC PAVEMENT, 9"-6"-9"
- (B) EXISTING HMA BASE COURSE WIDENING, 9"
- (C) EXISTING HMA OVERLAY, 2 1/2" (TYPICAL)
- (D) EXISTING HMA SHOULDERS, 9"
- (E) EXISTING CONCRETE GUTTER, TYPE A
- (F) EXISTING HMA OVERLAY, 5 1/2" (TYPICAL)
- (G) EXISTING PCC PAVEMENT, 10"
- (H) EXISTING PRECAST PCC APPROACH STRUCTURE
- (I) EXISTING CAST-IN-PLACE PCC APPROACH STRUCTURE
- (J) EXISTING STEEL RAILING TYPE S

**PROPOSED LEGEND**

- (1) PROPOSED HOT-MIX ASPHALT SURFACE COURSE, MIX "C", N50, 1 1/2"
- (2) PROPOSED HOT-MIX ASPHALT BINDER COURSE, IL-19.0, N50, 2 1/4" MIN.
- (3) PROPOSED LEVELING BINDER (MACHINE METHOD), N50, VARIABLE DEPTH
- (4) PROPOSED HOT-MIX ASPHALT SURFACE REMOVAL (SEE PLANS FOR DEPTH)
- (5) PROPOSED BASE COURSE WIDENING, 10"
- (6) PROPOSED HOT-MIX ASPHALT SHOULDERS, VARIABLE DEPTH
- (7) PROPOSED AGGREGATE SHOULDERS, TYPE B, VARIABLE DEPTH  
 PROPOSED AGGREGATE SHOULDERS, TYPE B (SPECIAL), VARIABLE DEPTH (NEXT TO GUARDRAIL)
- (8) PROPOSED PAINT PAVEMENT MARKING - LINE 5"
- (9) PROPOSED STEEL PLATE BEAM GUARDRAIL, TYPE A (SEE PLANS FOR LOCATIONS)

NOTE: SECTIONS ARE NOT TO SCALE

FILE NAME =	USER NAME = laughlinc1	DESIGNED -	REVISED -	<b>STATE OF ILLINOIS DEPARTMENT OF TRANSPORTATION</b>	<b>PROPOSED TYPICAL SECTIONS</b>			F.A.P. RTE.	SECTION	COUNTY	TOTAL SHEETS	SHEET NO.
et:\pw\work\p\dot\laughlinc1\0231868\0672853-Sh1-Typicals.dgn	DRAWN -	REVISED -	608					122B-2	MACOUPIN	53	7	
PLOT SCALE = 5.0000' / in.	CHECKED -	REVISED -	CONTRACT NO. 72B53									
PLOT DATE = Aug-11-2010 03:19:42PM	DATE -	REVISED -	SCALE: none		SHEET NO. 20F	3 SHEETS	STA.	TO STA.	FED. ROAD DIST. NO. 6	ILLINOIS	FED. AID PROJECT	