
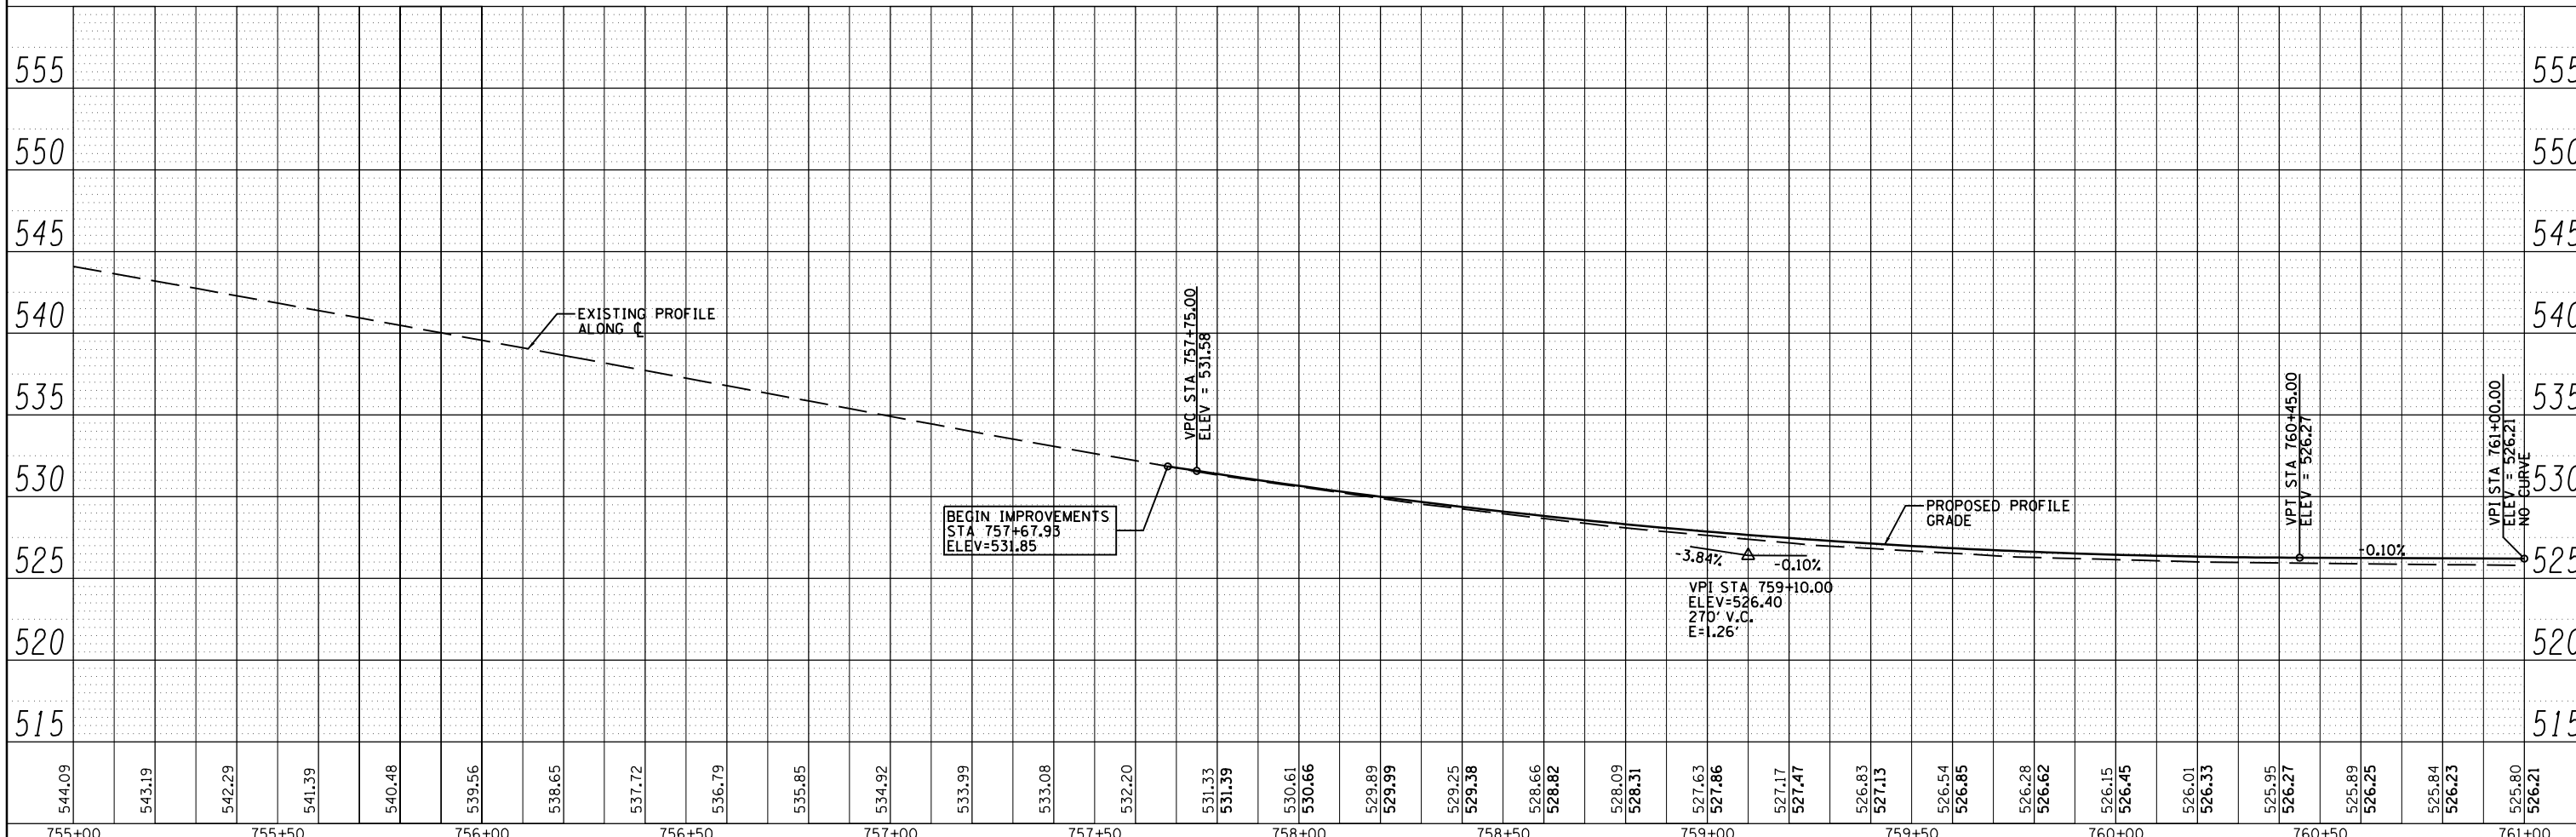


PLAN	SURVEYED	BY	DATE
	PLOTTED		
	CHECKED		
	FILE NAME		
	NO.		

PROFILE	SURVEYED	BY	DATE
	PLOTTED		
	CHECKED		
	STRUCTURE		
	NOT AT THIS CHKD		
	NO.		

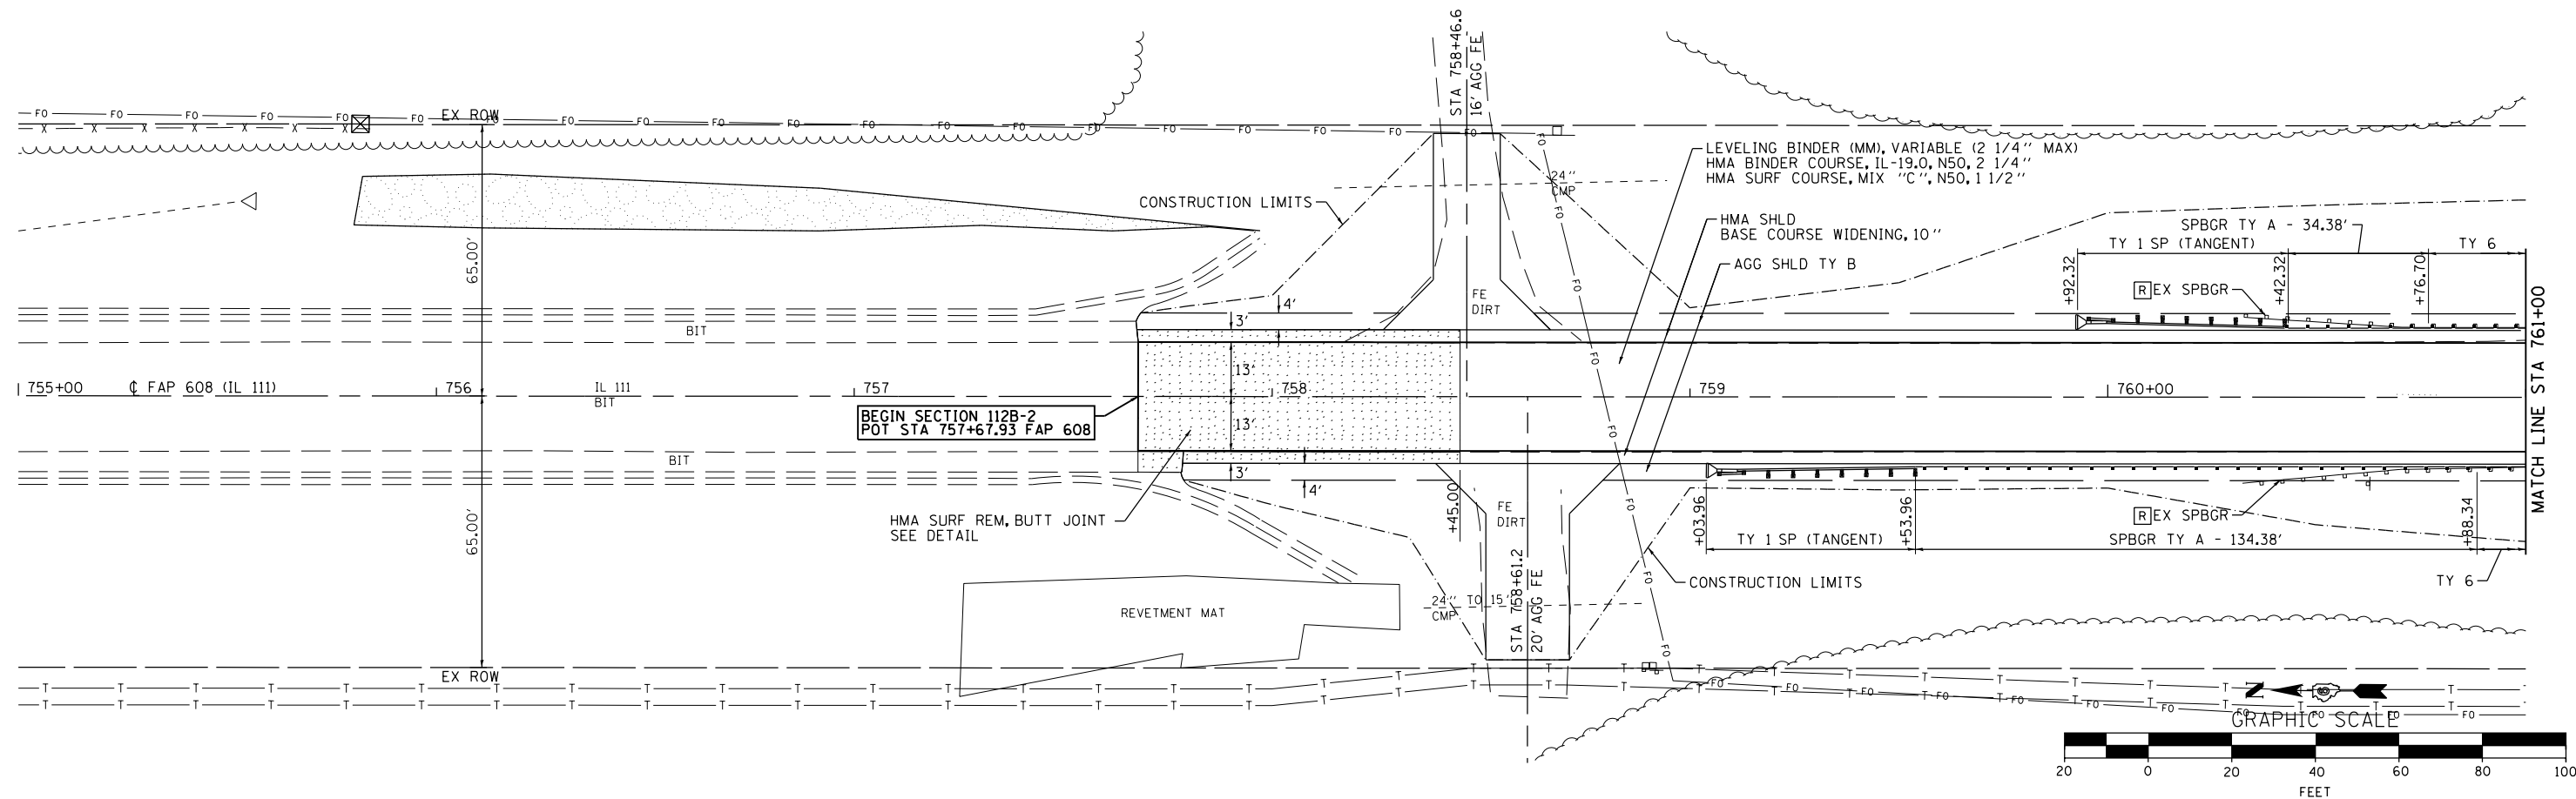

FILE NAME =	USER NAME = laughl1n1	DESIGNED -	REVISED -	<b>STATE OF ILLINOIS DEPARTMENT OF TRANSPORTATION</b>	<b>FAP 608 (IL 111) PLAN &amp; PROFILE</b>	F.A.P. RTE.	SECTION	COUNTY	TOTAL SHEETS	SHEET NO.
c:\pwork\pwork\laughl1n1\0231868\0672853-Sht-PlnPrf_01.dgn		DRAWN -	REVISED -			608	1228-2	MACOUPI	53	17
		CHECKED -	REVISED -			CONTRACT NO. 72853				
		DATE -	REVISED -			FED. ROAD DIST. NO. 6 ILLINOIS FED. AID PROJECT				

SCALE: 1"=20'HORIZ. 1"=5'VERT. SHEET NO. 1 OF 2 SHEETS STA. 755+000 STA. 761+00