
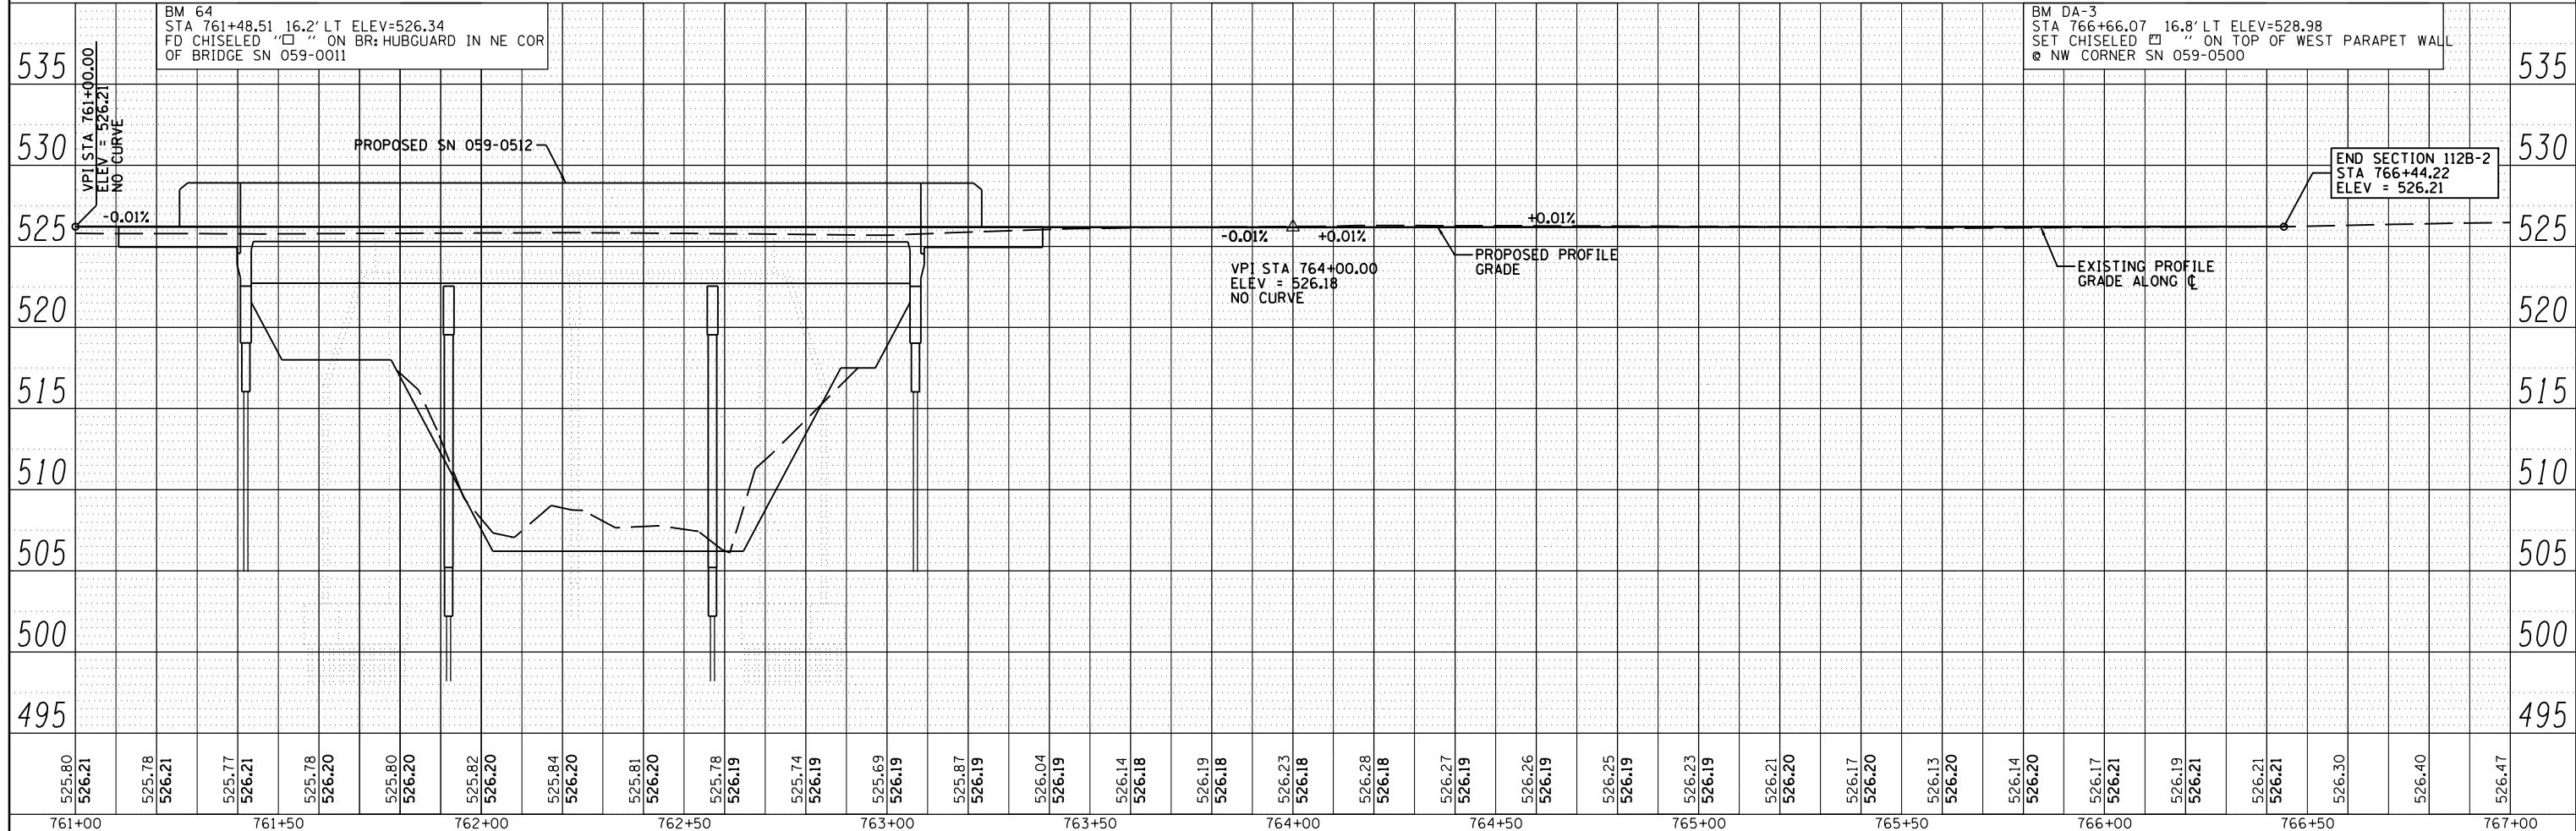


DATE: _____
 BY: _____
 SURVEYED _____
 PLOTTED _____
 CHECKED _____
 ALIGNED _____
 NOTE BOOK NO. _____
 CHECKED _____
 FILE NAME _____

DATE: _____
 BY: _____
 SURVEYED _____
 PLOTTED _____
 GRADES CHECKED _____
 STRUCTURE NOTATIONS CHECKED _____
 NOTE BOOK NO. _____
 CHECKED _____

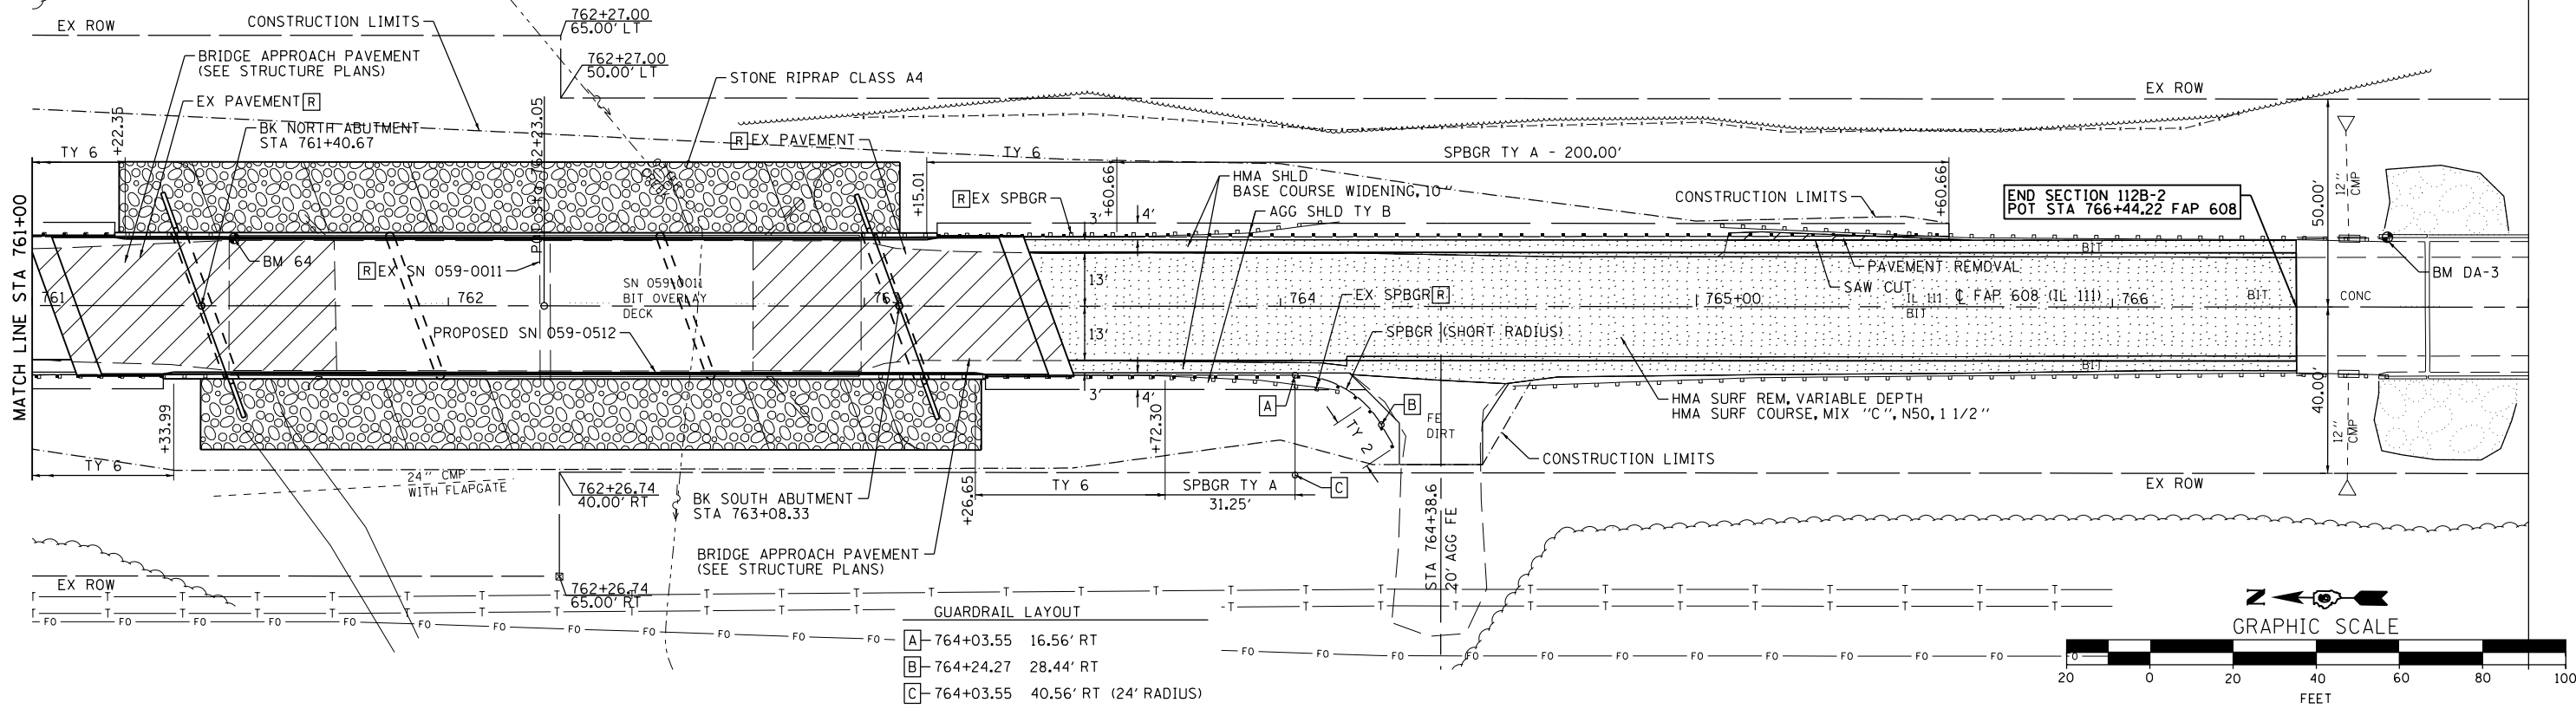

761+00	761+50	762+00	762+50	763+00	763+50	764+00	764+50	765+00	765+50	766+00	766+50	767+00																		
525.80 526.21	525.78 526.21	525.77 526.21	525.78 526.20	525.80 526.20	525.82 526.20	525.84 526.20	525.81 526.20	525.78 526.19	525.74 526.19	525.69 526.19	525.87 526.19	526.04 526.19	526.14 526.18	526.19 526.18	526.23 526.18	526.28 526.18	526.27 526.19	526.26 526.19	526.25 526.19	526.23 526.19	526.21 526.20	526.17 526.20	526.13 526.20	526.14 526.20	526.17 526.21	526.19 526.21	526.21 526.21	526.30	526.40	526.47

FILE NAME =	USER NAME = laughl1n1	DESIGNED -	REVISED -
c:\pwwork\pwwork\laughl1n1\0231868\0672853-Sht-PlnPrf_02.dgn		DRAWN -	REVISED -
PLOT SCALE = 40.0000' / in.		CHECKED -	REVISED -
PLOT DATE = Aug-11-2010 03:20:51PM		DATE -	REVISED -

**STATE OF ILLINOIS
 DEPARTMENT OF TRANSPORTATION**

**FAP 608 (IL 111)
 PLAN & PROFILE**

SCALE: 1" = 20' HORIZ.
 1" = 5' VERT.
 SHEET NO. 20F 25 SHEETS
 STA. 761+000 STA. 767+00

F.A.P. RTE.	SECTION	COUNTY	TOTAL SHEETS	SHEET NO.
608	1228-2	MACOUPIN	53	18
CONTRACT NO. 72B53				
FED. ROAD DIST. NO. 6 ILLINOIS FED. AID PROJECT				