


DATE	
BY	
SURVEYED	
PLOTTED	
TEMPLATE	
AREAS	
CHECKED	
FINAL SURVEY	
NOTE BOOK	
NO.	

DATE	
BY	
SURVEYED	
PLOTTED	
TEMPLATE	
AREAS	
CHECKED	
ORIGINAL SURVEY	
NOTE BOOK	
NO.	

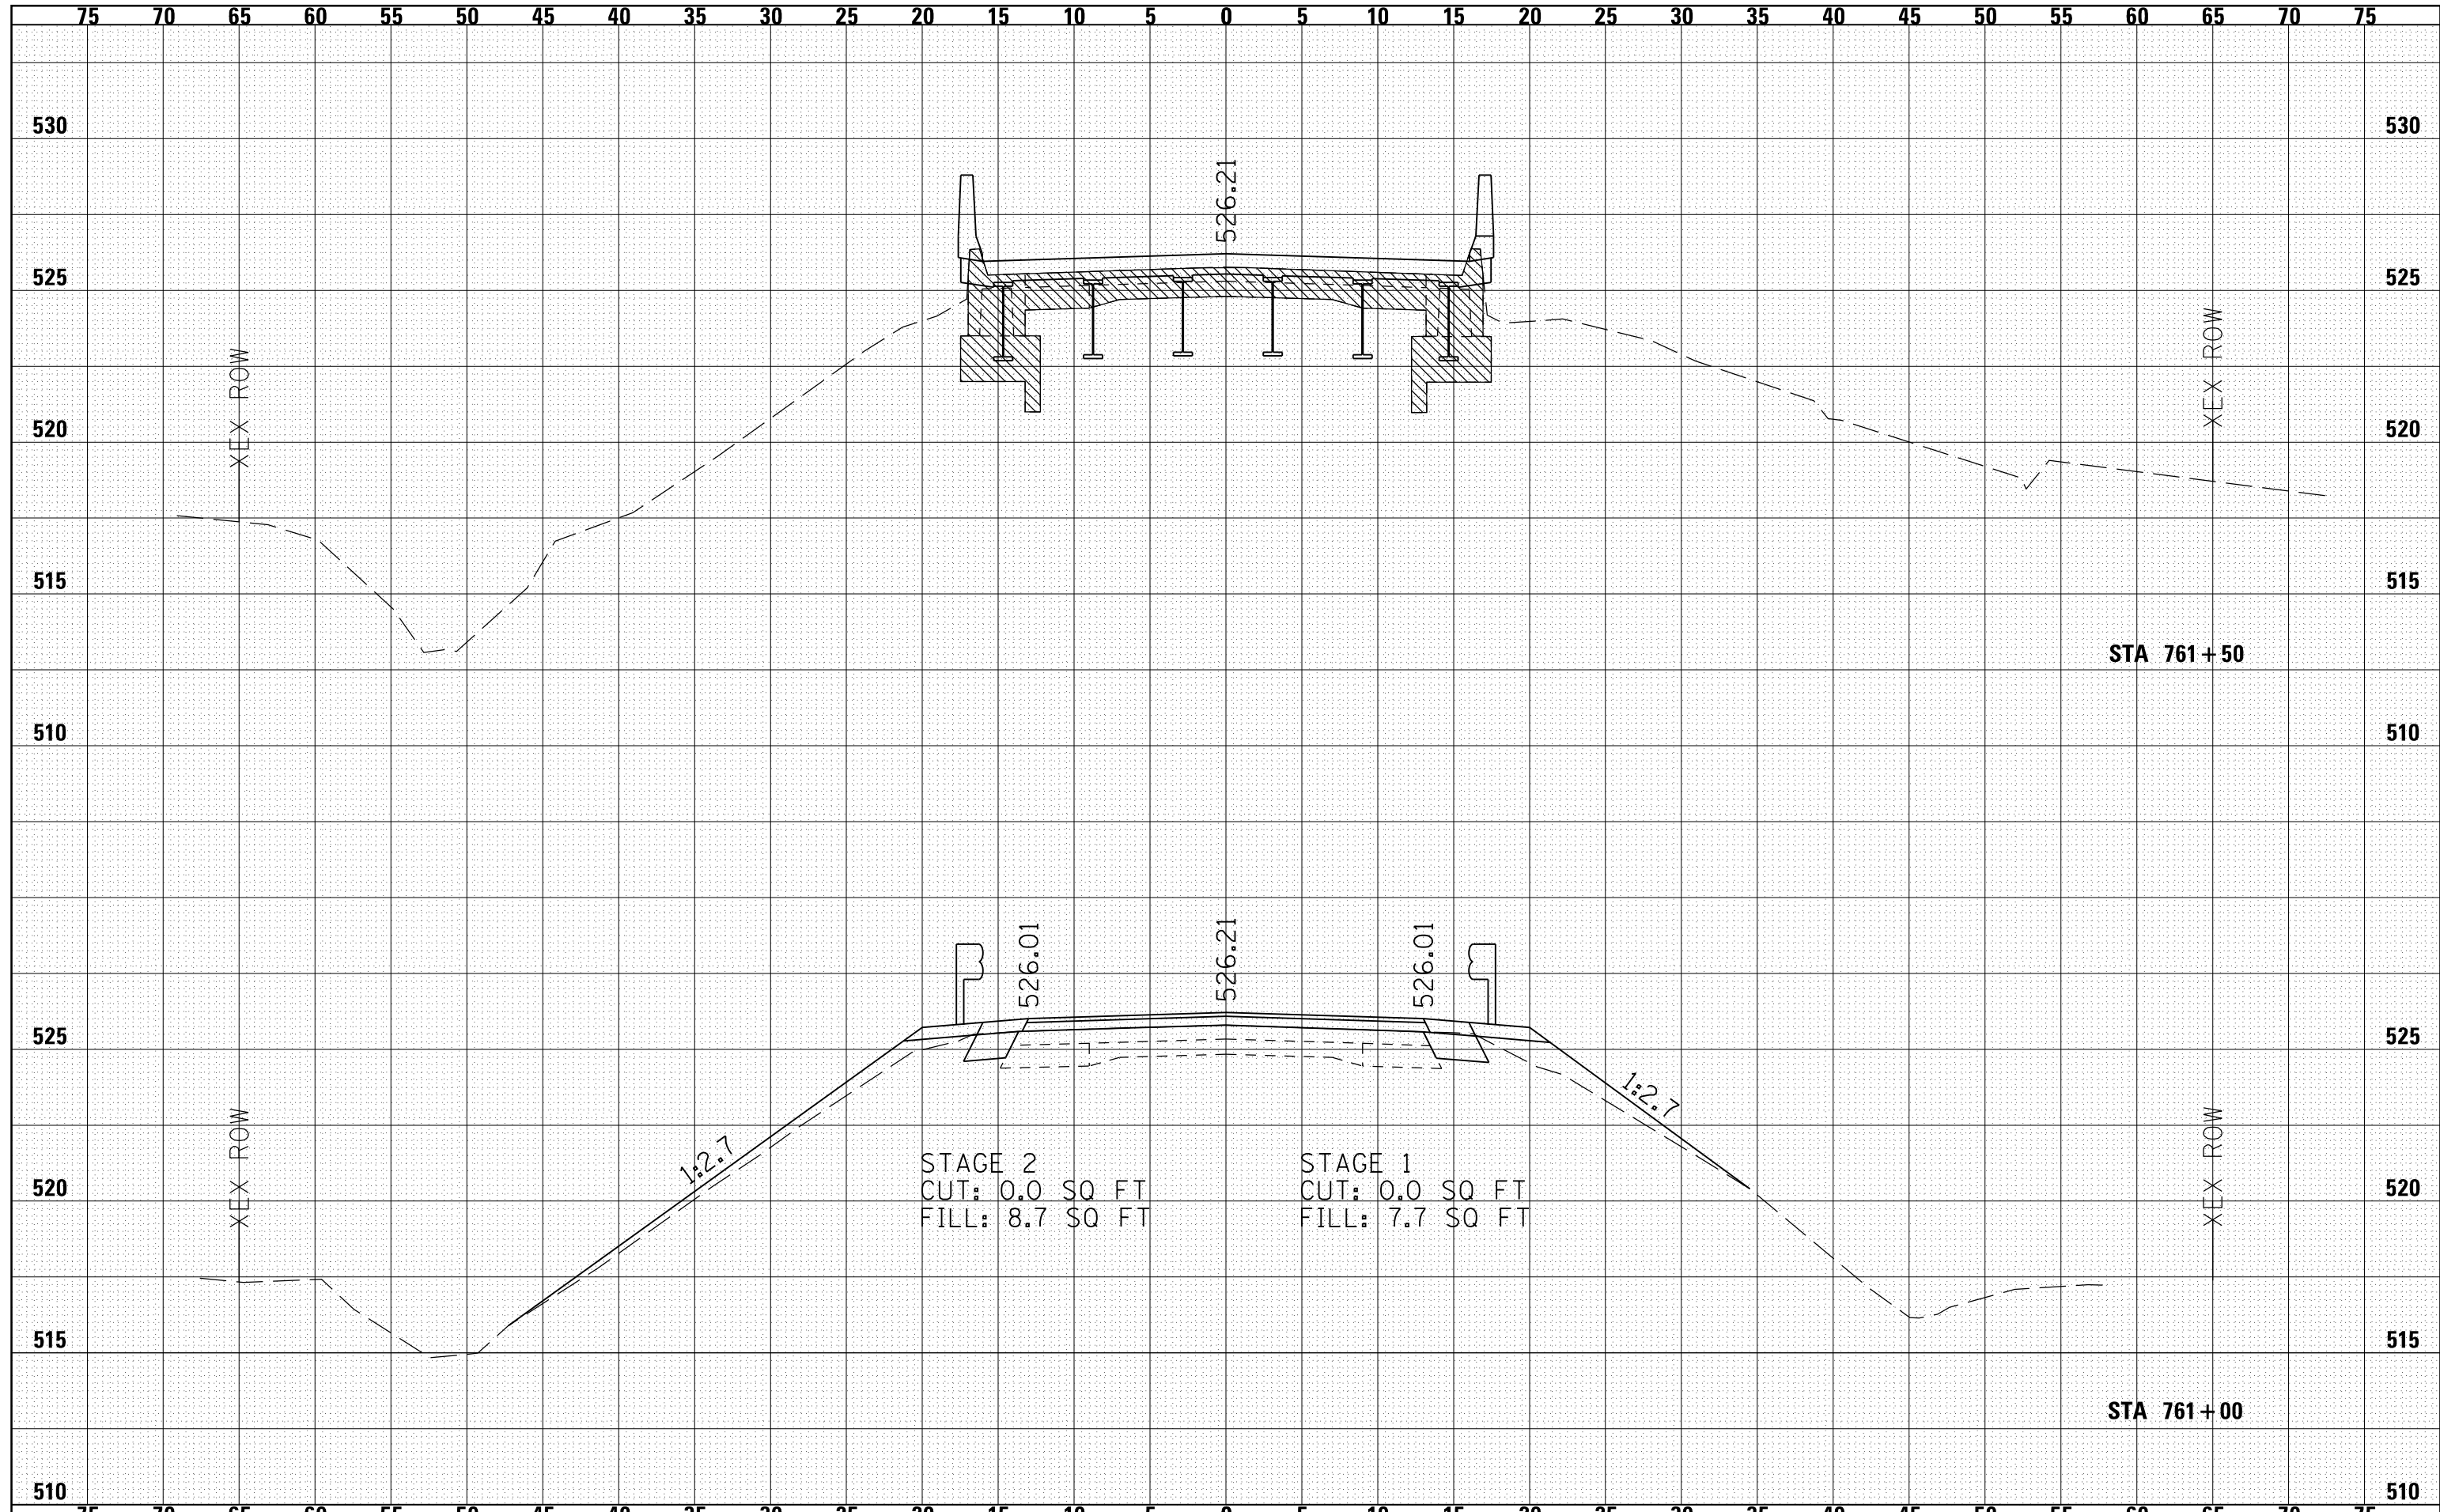

STAGE 2
 CUT: 0.0 SQ FT
 FILL: 8.7 SQ FT

STAGE 1
 CUT: 0.0 SQ FT
 FILL: 7.7 SQ FT

FILE NAME =	USER NAME = laughl1nr1	DESIGNED -	REVISIED -	STATE OF ILLINOIS DEPARTMENT OF TRANSPORTATION	CROSS SECTIONS IL 111			F.A.P. RTE.	SECTION	COUNTY	TOTAL SHEETS	SHEET NO.
es:\pw\work\pwidot\laughl1nr1\d0231868\0672853-Sht-XsSht.01.dgn	DRAWN -	REVISIED -	608					1228-2	MACOUPIN	53	49	
PLOT SCALE = 10.0000' / in.	CHECKED -	REVISIED -	CONTRACT NO. 72B53									
PLOT DATE = Aug-11-2010 03:11:41PM	DATE -	REVISIED -	SCALE:					SHEET NO. 30F	9SHEETS	STA. 761+00	761+50.00	FED. ROAD DIST. NO. 6