


DATE	
BY	
FINAL SURVEY	SURVEYED
NOTE BOOK	PLOTTED
NO.	TEMPLATE
	AREAS
	CHECKED

DATE	
BY	
ORIGINAL SURVEY	SURVEYED
NOTE BOOK	PLOTTED
NO.	TEMPLATE
	AREAS
	CHECKED

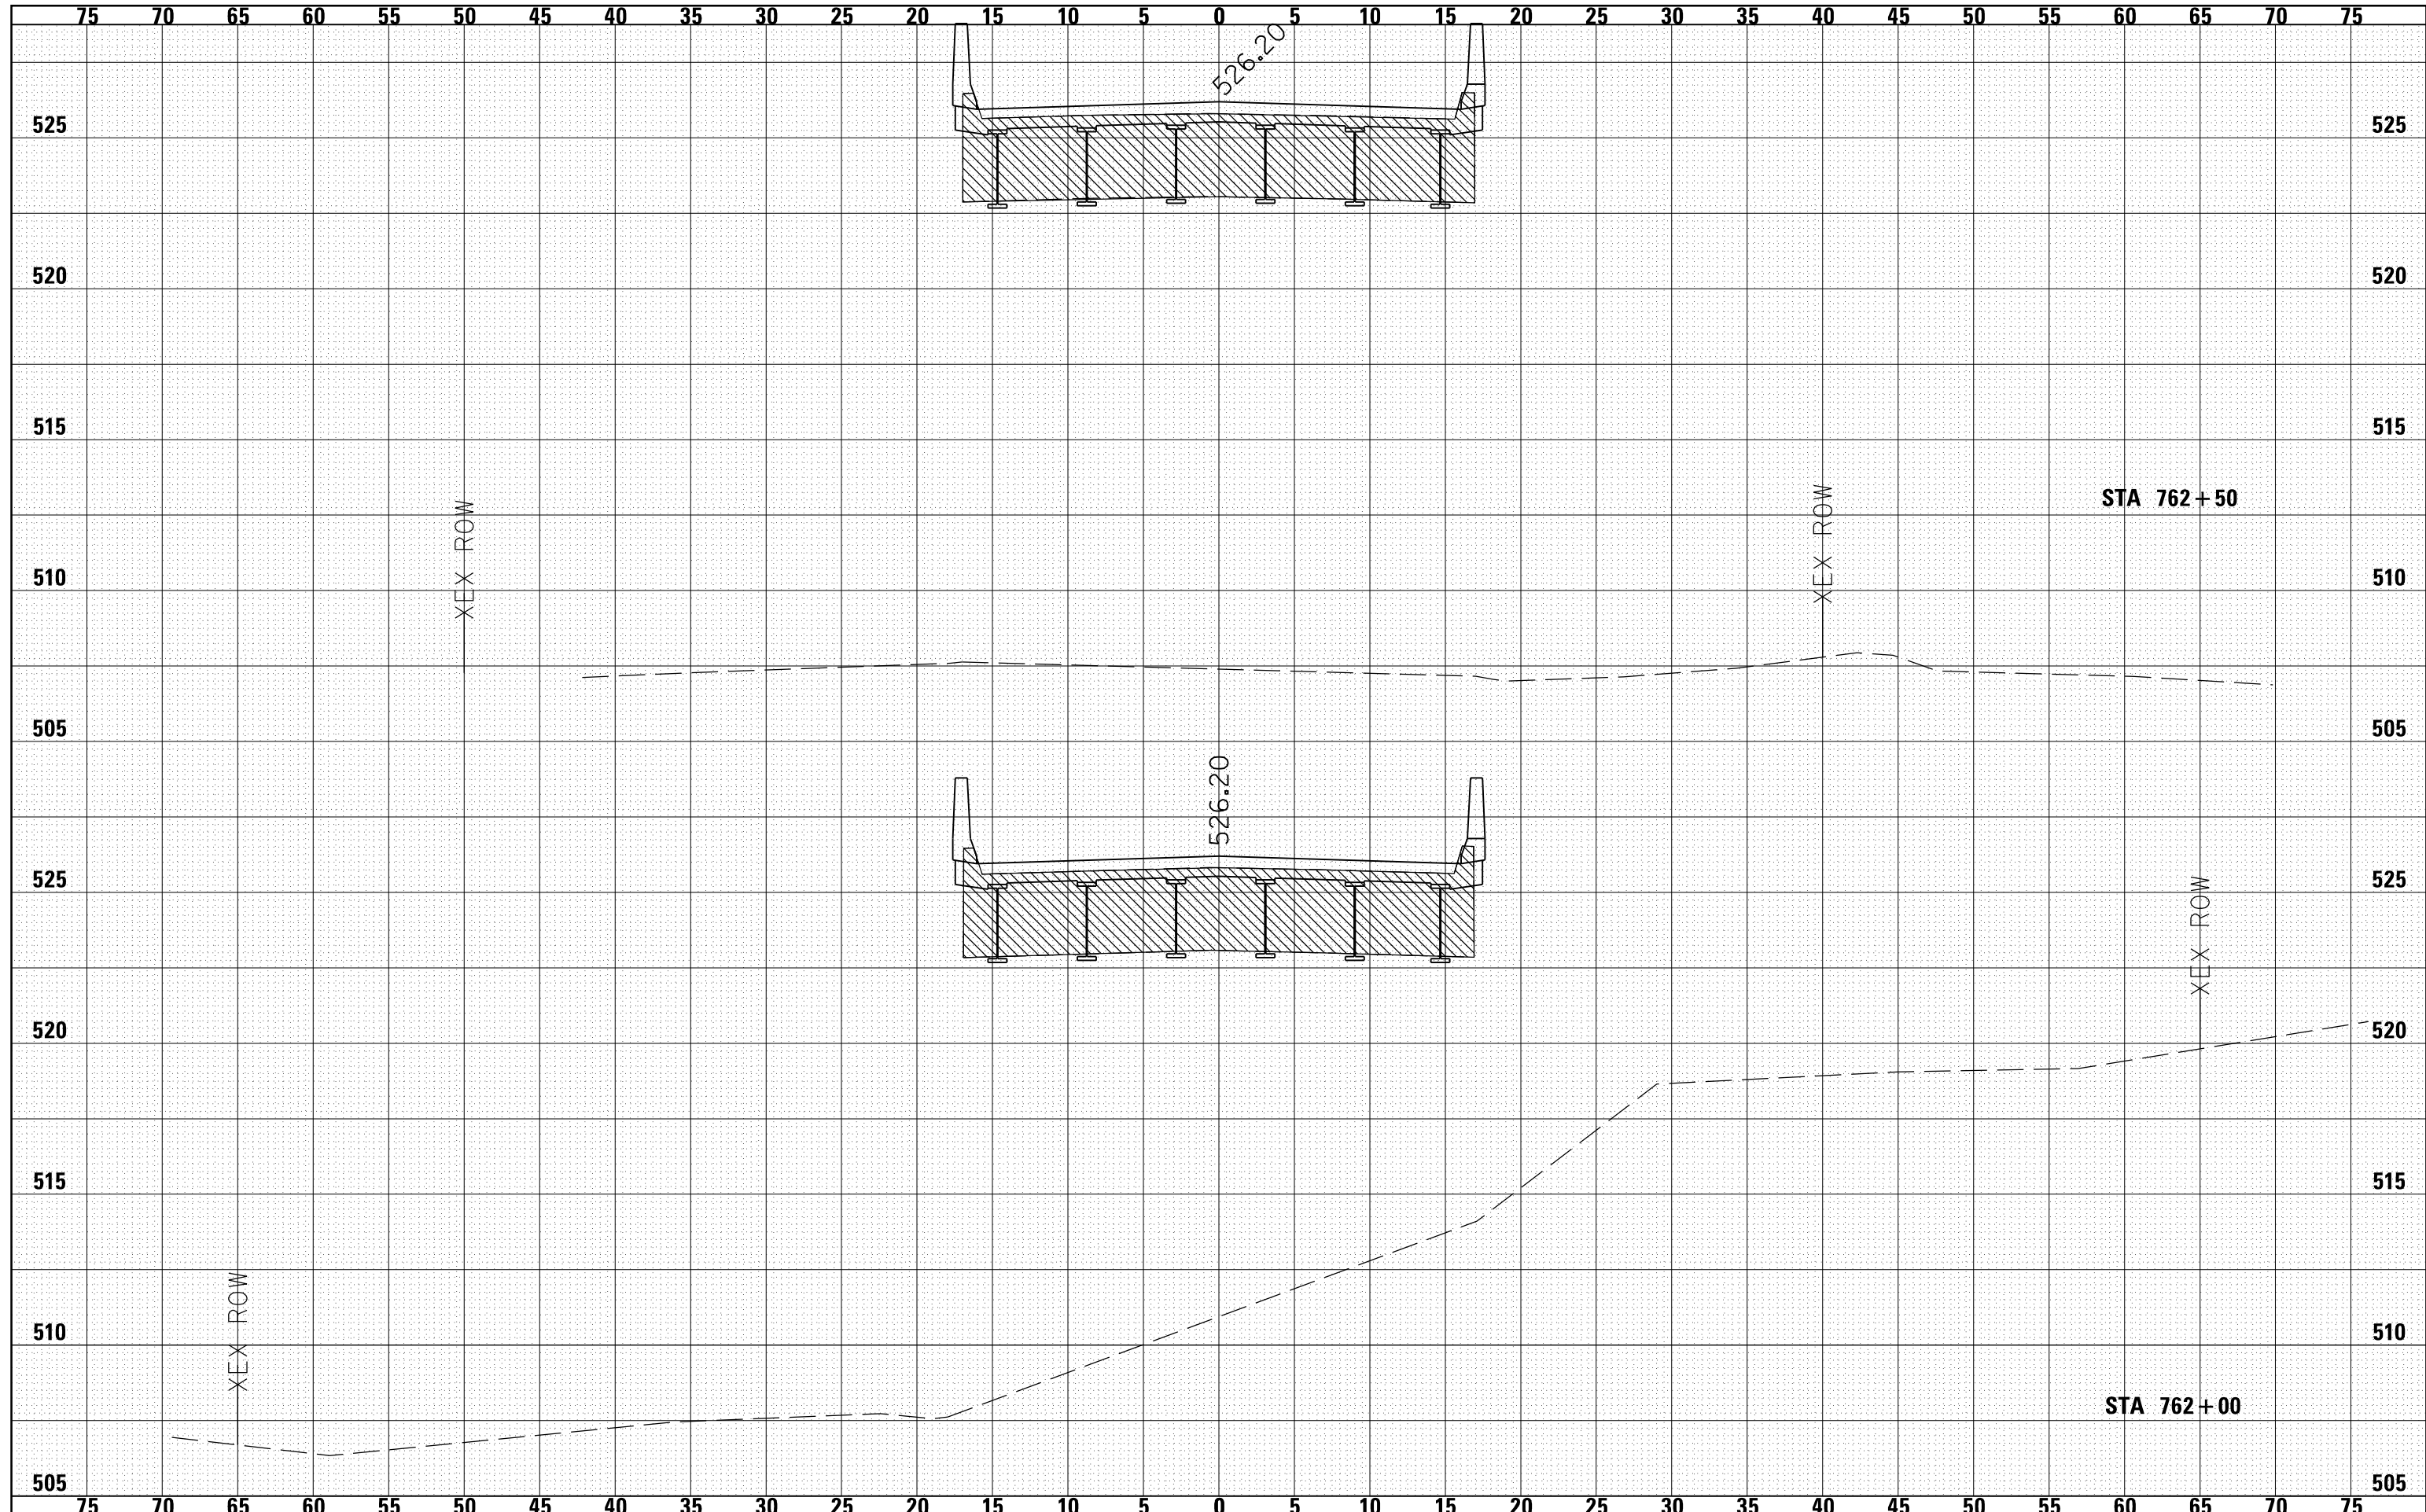

FILE NAME =	USER NAME = laughlinr1	DESIGNED -	REVISIED -	<b>STATE OF ILLINOIS</b> <b>DEPARTMENT OF TRANSPORTATION</b>	<b>CROSS SECTIONS</b>			F.A.P. RTE. 608 SECTION 122B-2 COUNTY MACOUPIN TOTAL SHEETS 53 SHEET NO. 50 CONTRACT NO. 72B53
		DRAWN -	REVISIED -		<b>IL 111</b>			
		CHECKED -	REVISIED -		SCALE:	SHEET NO. 0F 9SHEETS	STA. 762+00	762+50.00
		DATE -	REVISIED -		FED. ROAD DIST. NO. 6 ILLINOIS FED. AID PROJECT			