


DATE	
BY	
SURVEYED	
PLOTTED	
TEMPLATE	
AREAS	
CHECKED	
NO.	

DATE	
BY	
SURVEYED	
PLOTTED	
TEMPLATE	
AREAS	
CHECKED	
NO.	

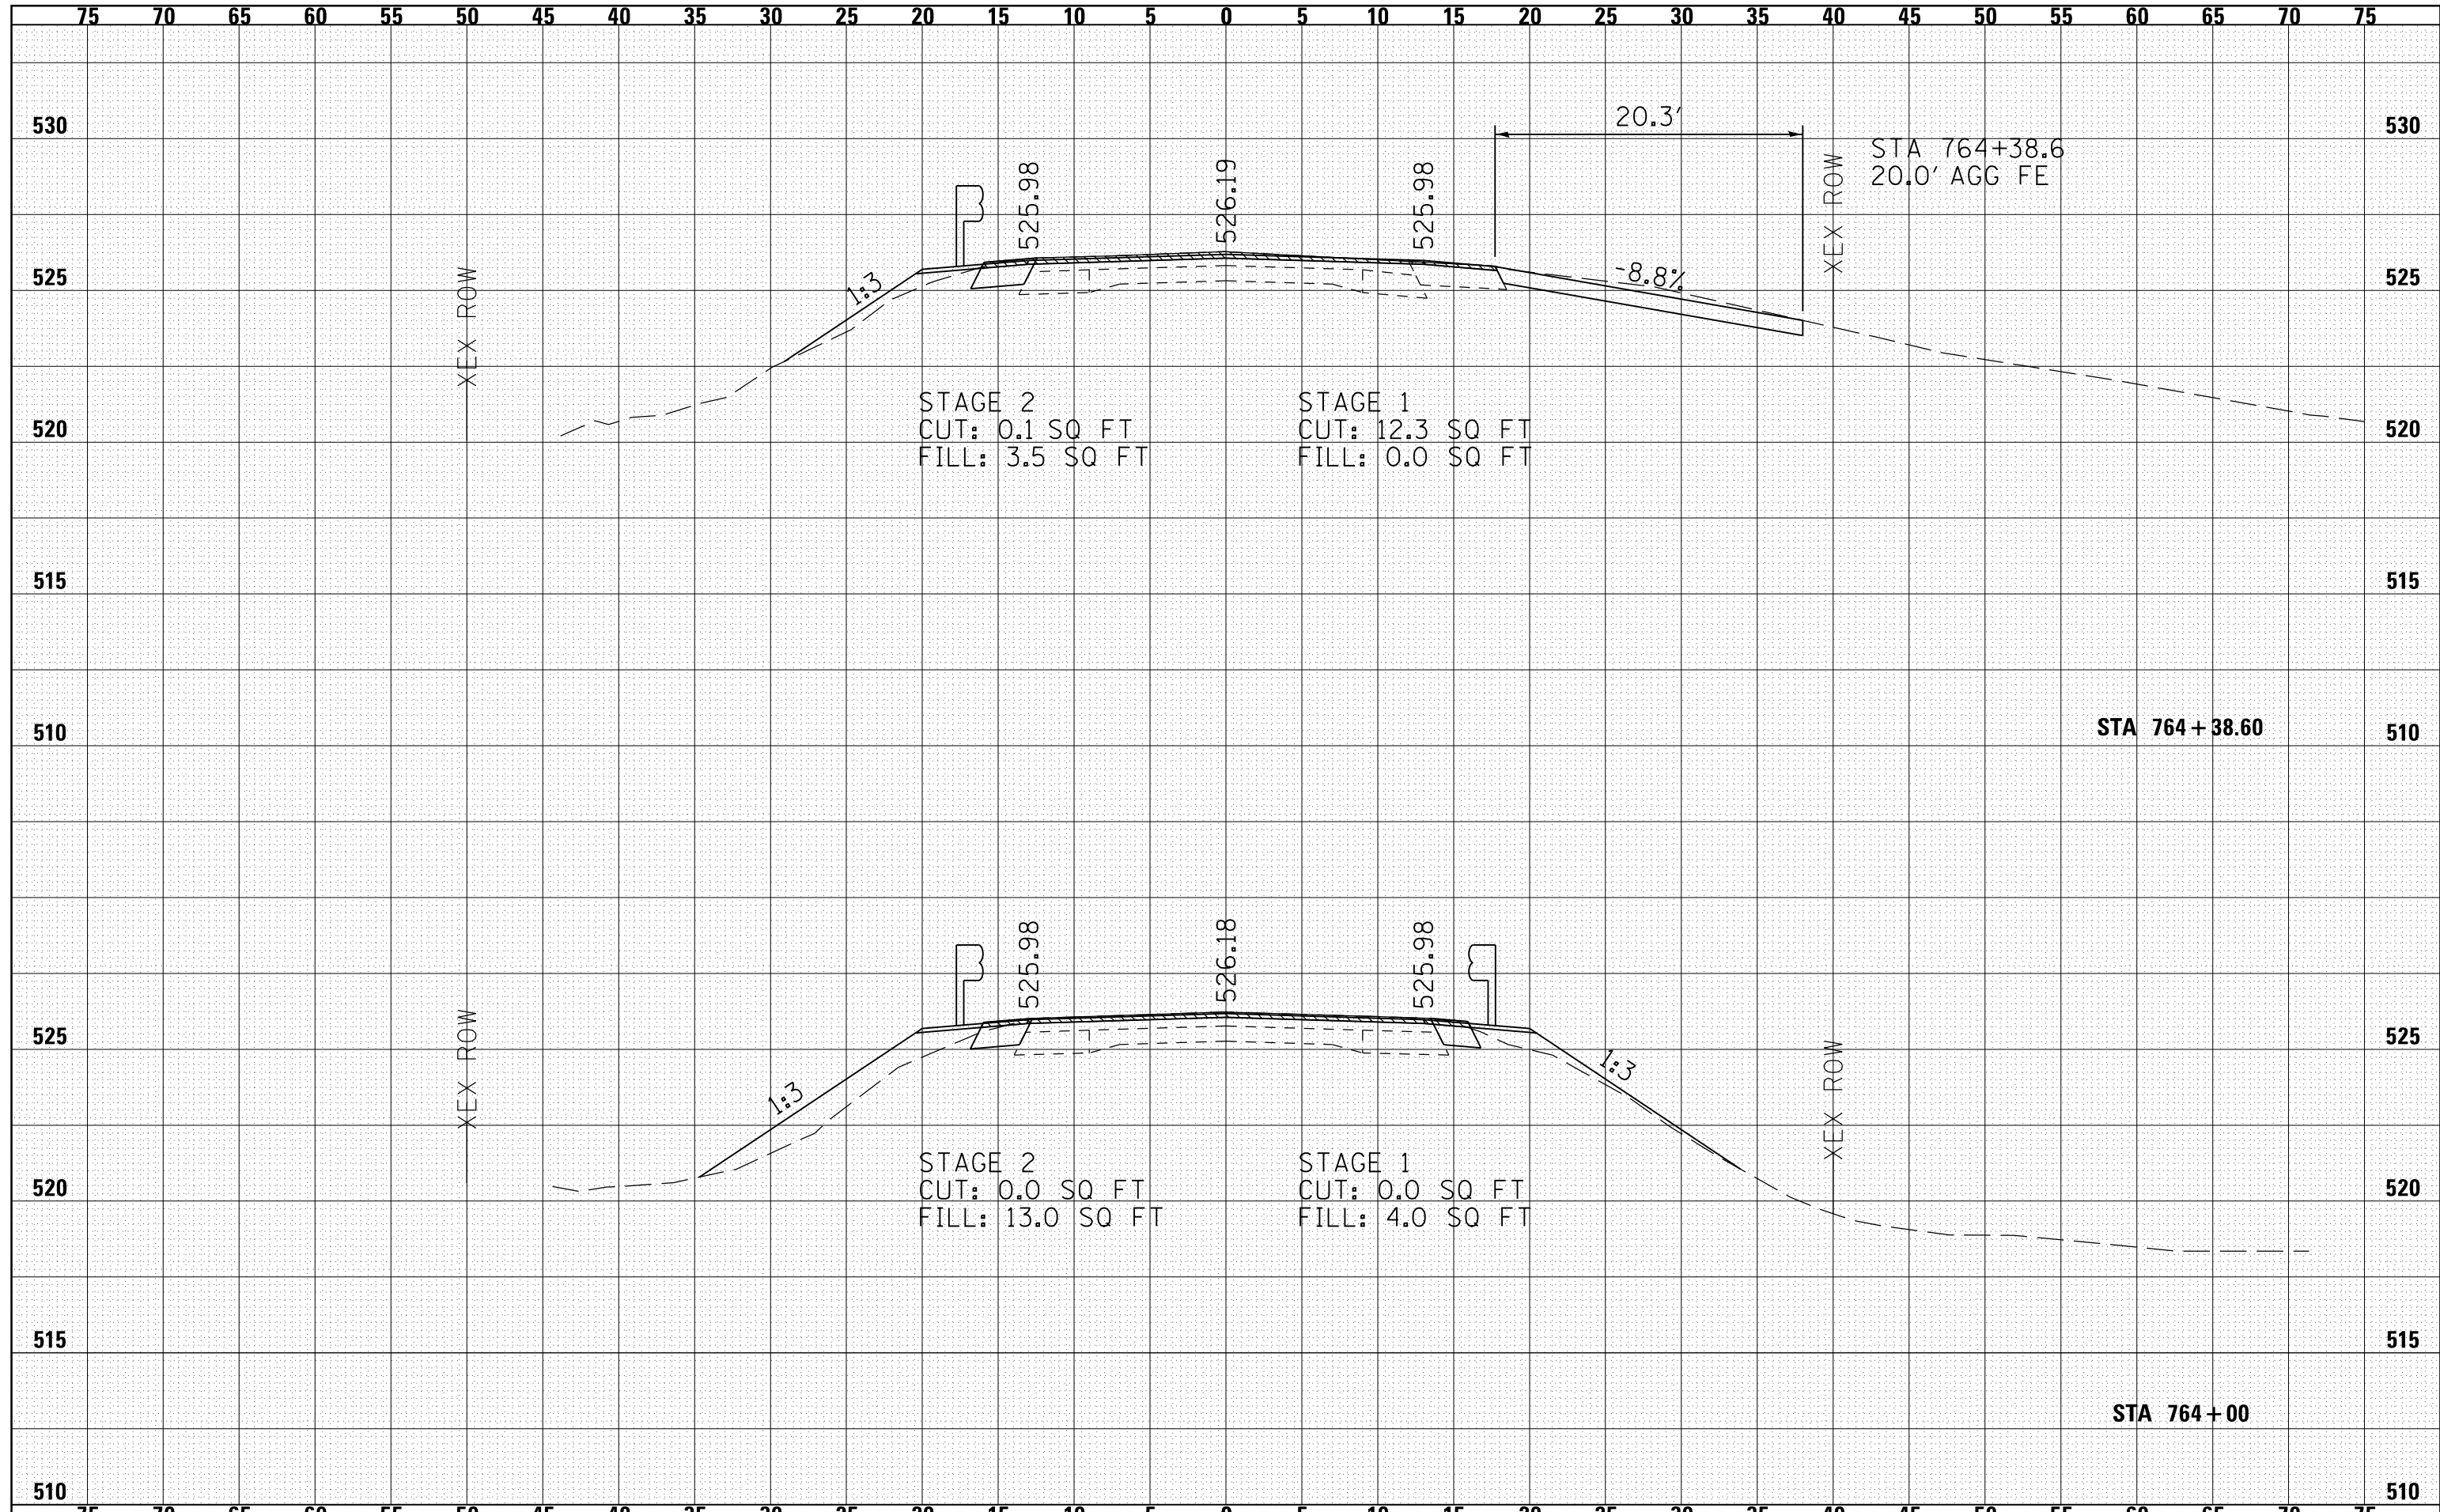

FILE NAME =	USER NAME = laughl1nr1	DESIGNED -	REVISIED -	STATE OF ILLINOIS DEPARTMENT OF TRANSPORTATION	CROSS SECTIONS IL 111			F.A.P. RTE.	SECTION	COUNTY	TOTAL SHEETS	SHEET NO.
es:\pw_work\pwidot\laughl1nr1\d0231868\0672853-Sht-XsSht.01.dgn		DRAWN -	REVISIED -		608	1228-2	MACOUPIN	53	52			
PLOT SCALE = 10.0000' / in.		CHECKED -	REVISIED -		CONTRACT NO. 72B53							
PLOT DATE = Aug-11-2010 03:12:40PM		DATE -	REVISIED -		SCALE:	SHEET NO. 80F	9SHEETS	STA. 764+00.00 STA.	764+38.60	FED. ROAD DIST. NO. 6	ILLINOIS FED. AID PROJECT	