

13A

DETOUR

TO NB

TO EB

ORANGE/BLACK M4-8 (30X15)



ORANGE/BLACK (30X15)

M1-1 (48X48)

13B

DETOUR

NORTH

EAST

ORANGE/BLACK M4-8 (30X15)



ORANGE/BLACK (30X15)

M1-1 (24X24)


LEFT ON STEVENSON DRIVE

USE 4" LETTERS WHITE ON GREEN

DETOUR
SB 6TH ST BL-55 TO NB I-55/EB I-72
USE FOR CLOSING SIXTH STREET INTERCHANGE RAMP SW LOOP RAMP



- ① PLACE IN GRASSY MEDIAN JUST SOUTH OF LINTON AVE.
- ② PLACE JUST SOUTH OF THE SOUTH FAMILY VIDEO ENTRANCE.
- ③ PLACE APPROXIMATELY 100 FEET EAST OF BAKER DRIVE

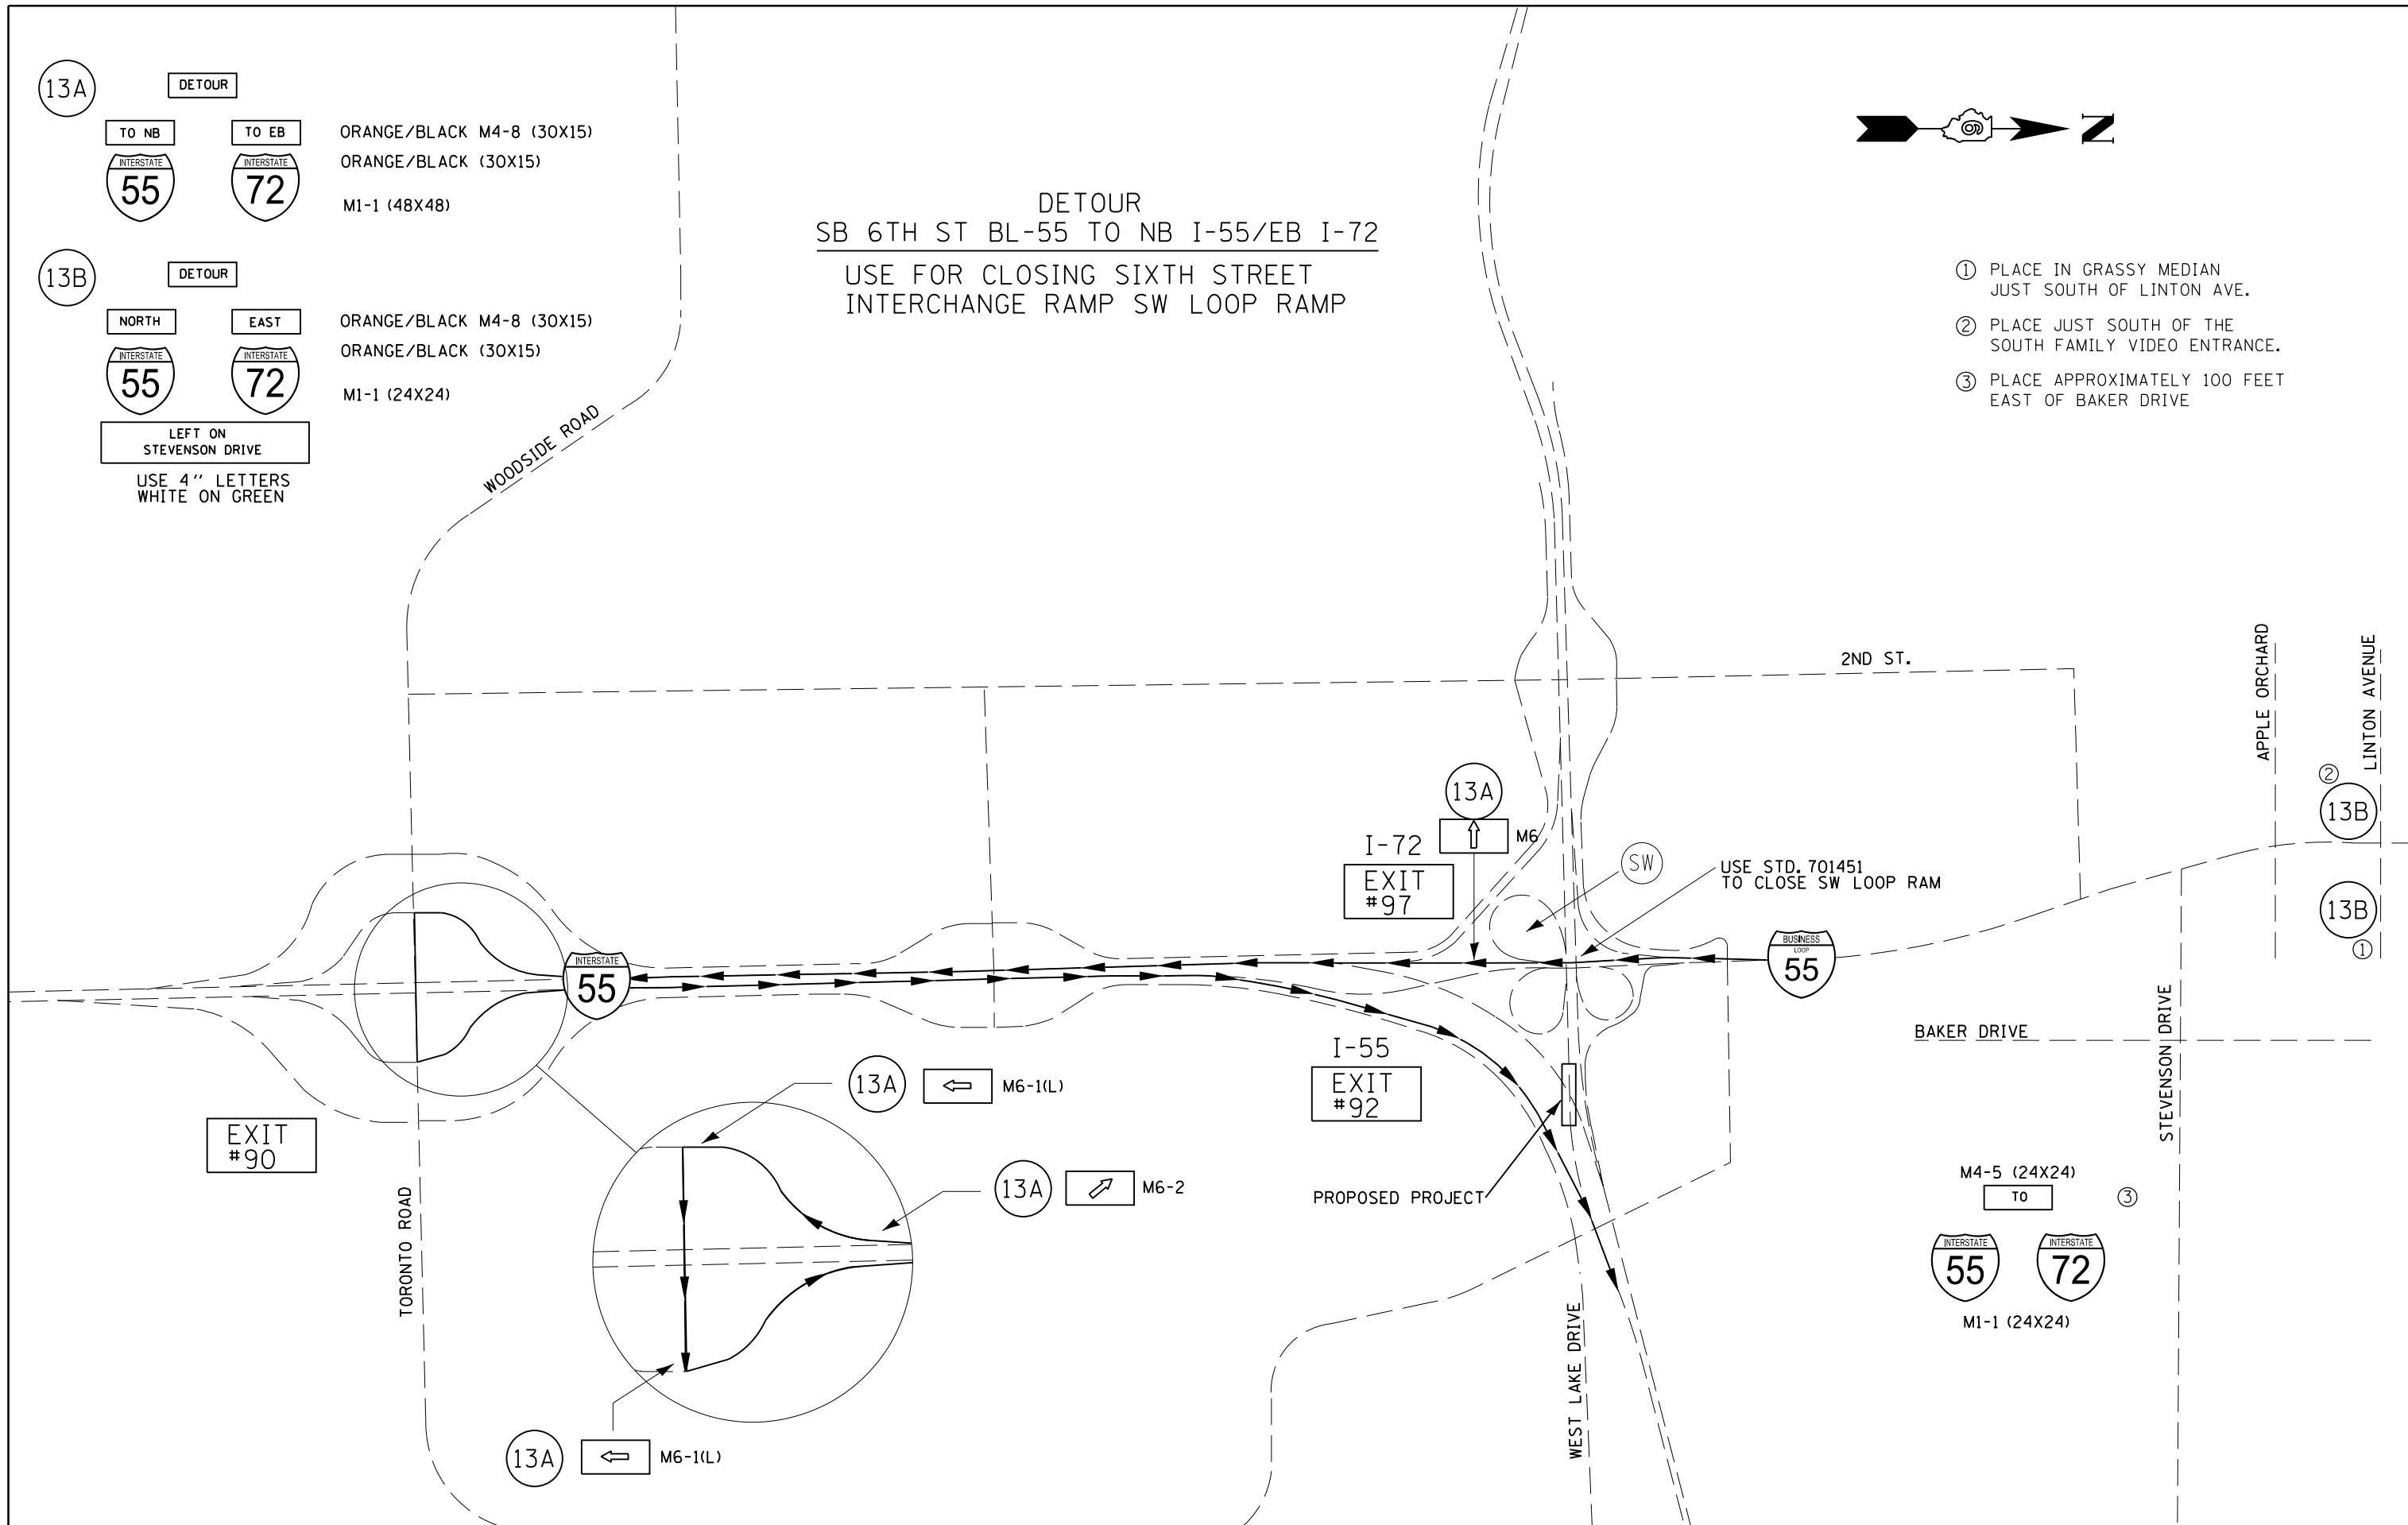

FILE NAME =	USER NAME = laughlinr1	DESIGNED - LLO	REVISED -
et:\pw\work\p1dot\laughlinr1\0231206\0672A64-sh1-detour-route-signing.dgn		DRAWN - JJS	REVISED -
		CHECKED - MTM	REVISED -
		DATE - JANUARY 2010	REVISED -

**STATE OF ILLINOIS
DEPARTMENT OF TRANSPORTATION**

**DETOUR ROUTE SIGNING -
S.B. BL-55 TO N.B. I-55/EB I-72**

F.A. RTE.	SECTION	COUNTY	TOTAL SHEETS	SHEET NO.
55	(84-3HB-5)BR	SANGAMON	84	26
S.N. 084-0078		CONTRACT NO. 72C70		
FED. ROAD DIST. NO.		ILLINOIS FED. AID PROJECT		

SCALE: N.T.S. SHEET NO. OF SHEETS STA. TO STA.