

STATE OF ILLINOIS
DEPARTMENT OF TRANSPORTATION

NORTH CURB LINE

Location	Station	Offset	Theoretical Grade Elevations
End West Appr. Slab	684+58.35	-17.50	615.72
A	684+68.35	-17.50	615.65
B	684+77.54	-17.08	615.59
Bk. West Abut.	684+87.54	-17.08	615.52

NORTH EDGE OF PAVEMENT

Location	Station	Offset	Theoretical Grade Elevations
End West Appr. Slab	684+47.68	-12.00	615.90
A	684+57.68	-12.00	615.84
B	684+67.68	-12.00	615.77
Bk. West Abut.	684+77.68	-12.00	615.70

☉ ROADWAY & PROFILE GRADE LINE

Location	Station	Offset	Theoretical Grade Elevations
End West Appr. Slab	684+24.41	0.00	616.22
A	684+34.41	0.00	616.17
B	684+44.41	0.00	616.11
Bk. West Abut.	684+54.41	0.00	616.05

STAGE CONSTRUCTION LINE


Location	Station	Offset	Theoretical Grade Elevations
End West Appr. Slab	684+21.50	1.50	616.21
A	684+31.50	1.50	616.16
B	684+41.50	1.50	616.10
Bk. West Abut.	684+51.50	1.50	616.04

SOUTH EDGE OF PAVEMENT

Location	Station	Offset	Theoretical Grade Elevations
End West Appr. Slab	684+01.14	12.00	616.13
A	684+11.14	12.00	616.09
B	684+21.14	12.00	616.04
Bk. West Abut.	684+31.14	12.00	616.00

SOUTH CURB LINE

Location	Station	Offset	Theoretical Grade Elevations
End West Appr. Slab	683+90.47	17.50	616.05
A	684+00.47	17.50	616.01
B	684+11.28	17.08	615.98
Bk. West Abut.	684+21.28	17.08	615.94

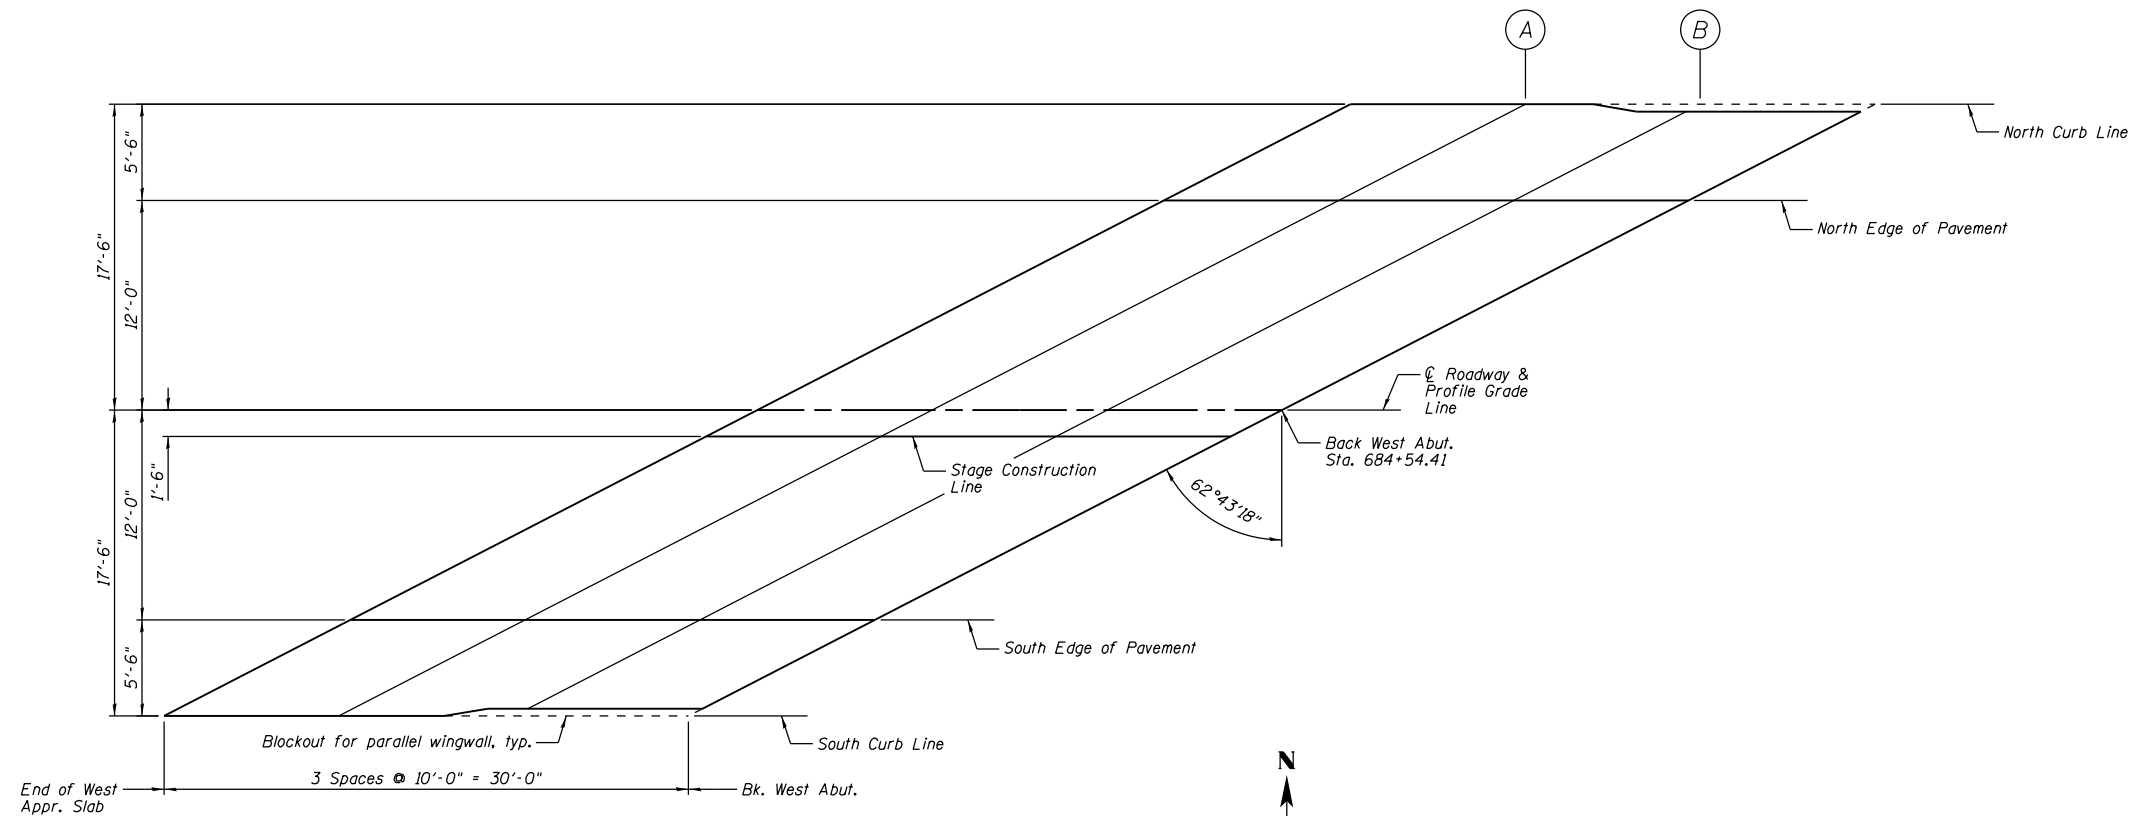

WEST APPROACH SLAB PLAN

**TOP OF WEST APPROACH
SLAB ELEVATIONS
STRUCTURE NO. 084-0078**

DESIGNED	JML
CHECKED	MSW
DRAWN	DJM
CHECKED	MGO/MSW

DATE 08/09/10

FARNSWORTH GROUP, INC.

CONSULTING ENGINEERS - 2709 MCGRAW DRIVE BLOOMINGTON, ILLINOIS 61704 (309) 663-8435 / (309) 663-1571 FAX

SHEET NO. B9 42 SHEETS	F.A.I. RTE. 72	SECTION (84-3HB-5)BR SN 084-0078	COUNTY SANGAMON	TOTAL SHEETS 84	SHEET NO. 45
	CONTRACT NO. 72C70		FED. ROAD DIST. NO. 6 ILLINOIS FED. AID PROJECT		