

STATE OF ILLINOIS  
DEPARTMENT OF TRANSPORTATION

**NORTH CURB LINE**

Location	Station	Offset	Theoretical Grade Elevations
Bk. East Abut.	688+35.72	-17.08	609.71
A	688+45.72	-17.08	609.47
B	688+56.53	-17.50	609.19
End East Appr. Slab	688+66.53	-17.50	608.94

**NORTH EDGE OF PAVEMENT**

Location	Station	Offset	Theoretical Grade Elevations
Bk. East Abut.	688+25.86	-12.00	610.05
A	688+35.86	-12.00	609.81
B	688+45.86	-12.00	609.57
End East Appr. Slab	688+55.86	-12.00	609.32

**☉ ROADWAY & PROFILE GRADE LINE**

Location	Station	Offset	Theoretical Grade Elevations
Bk. East Abut.	688+02.59	0.00	610.78
A	688+12.59	0.00	610.55
B	688+22.59	0.00	610.32
End East Appr. Slab	688+32.59	0.00	610.08

**STAGE CONSTRUCTION LINE**


Location	Station	Offset	Theoretical Grade Elevations
Bk. East Abut.	687+99.68	1.50	610.82
A	688+09.68	1.50	610.60
B	688+19.68	1.50	610.37
End East Appr. Slab	688+29.68	1.50	610.14

**SOUTH EDGE OF PAVEMENT**

Location	Station	Offset	Theoretical Grade Elevations
Bk. East Abut.	687+79.32	12.00	611.11
A	687+89.32	12.00	610.89
B	687+99.32	12.00	610.67
End East Appr. Slab	688+09.32	12.00	610.46

**SOUTH CURB LINE**

Location	Station	Offset	Theoretical Grade Elevations
Bk. East Abut.	687+69.46	17.08	611.22
A	687+79.46	17.08	611.00
B	687+88.65	17.50	610.79
End East Appr. Slab	687+98.65	17.50	610.57

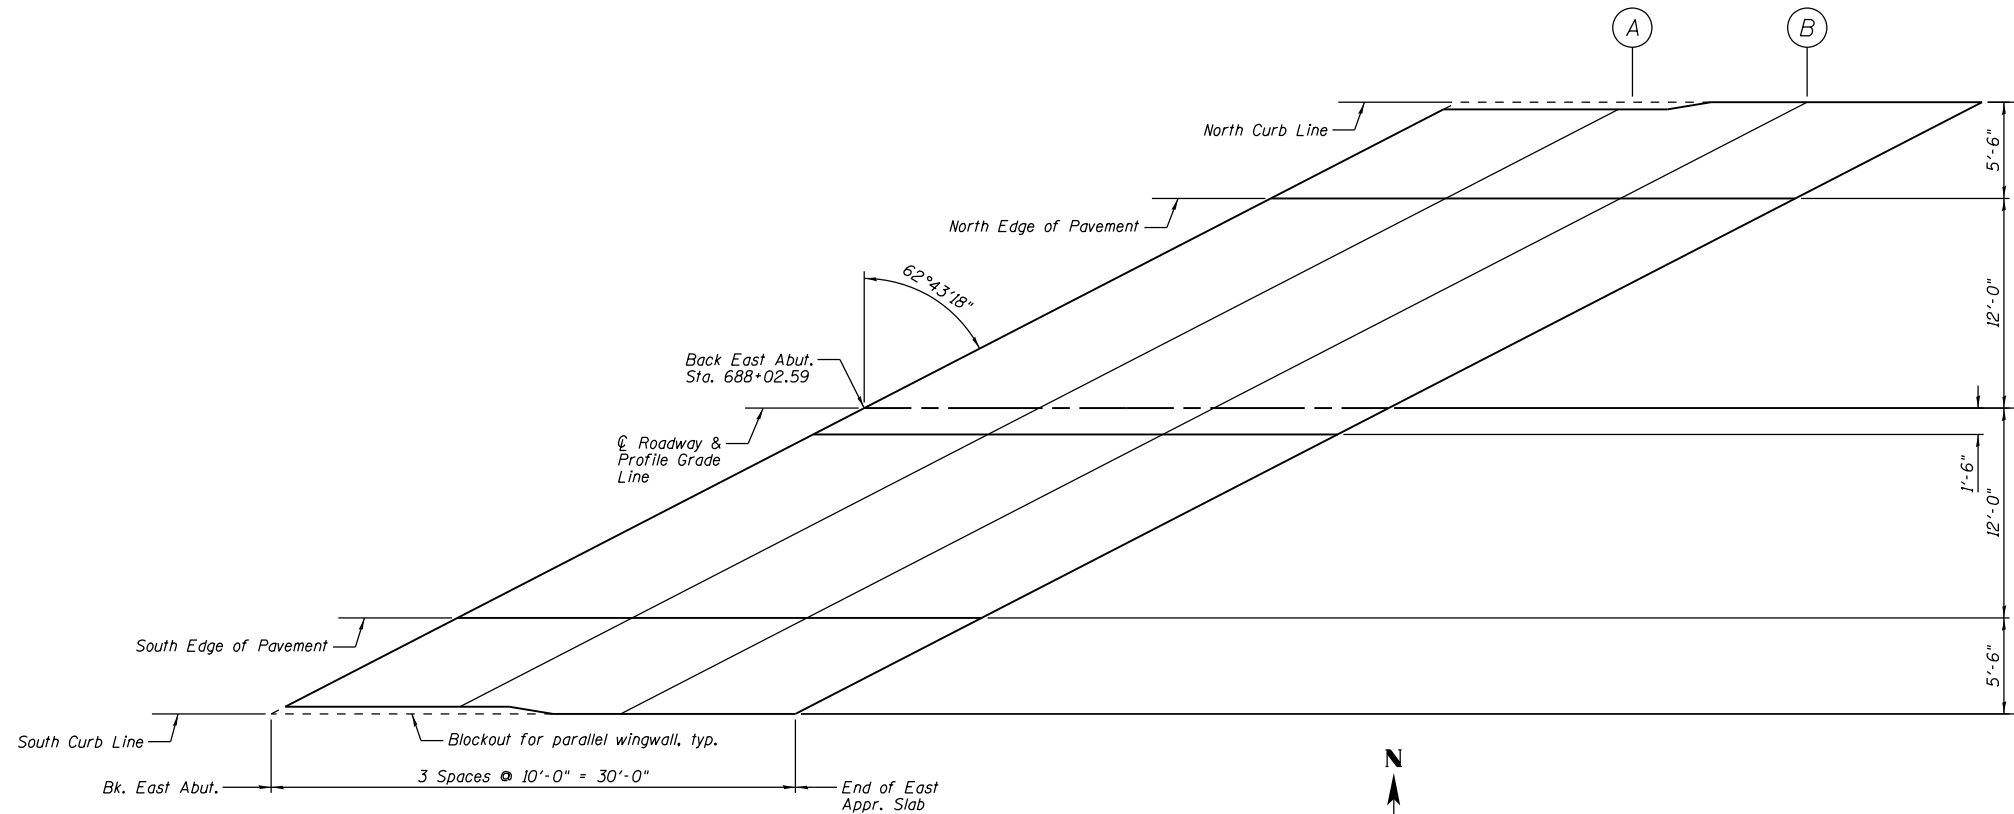

**EAST APPROACH SLAB PLAN**

**TOP OF EAST APPROACH  
SLAB ELEVATIONS  
STRUCTURE NO. 084-0078**

DESIGNED	JML
CHECKED	MSW
DRAWN	DJM
CHECKED	MGO/MSW

DATE 08/09/10

FARNSWORTH GROUP, INC.

CONSULTING ENGINEERS - 2709 MCGRAW DRIVE BLOOMINGTON, ILLINOIS 61704 (309) 663-8435 / (309) 663-1571 FAX

SHEET NO. B10 42 SHEETS	F.A.I. RTE. 72	SECTION (84-3HB-5)BR	COUNTY SANGAMON	TOTAL SHEETS 84	SHEET NO. 46
	SN 084-0078		CONTRACT NO. 72C70		
FED. ROAD DIST. NO. 6 ILLINOIS FED. AID PROJECT					