


STATE OF ILLINOIS
DEPARTMENT OF TRANSPORTATION

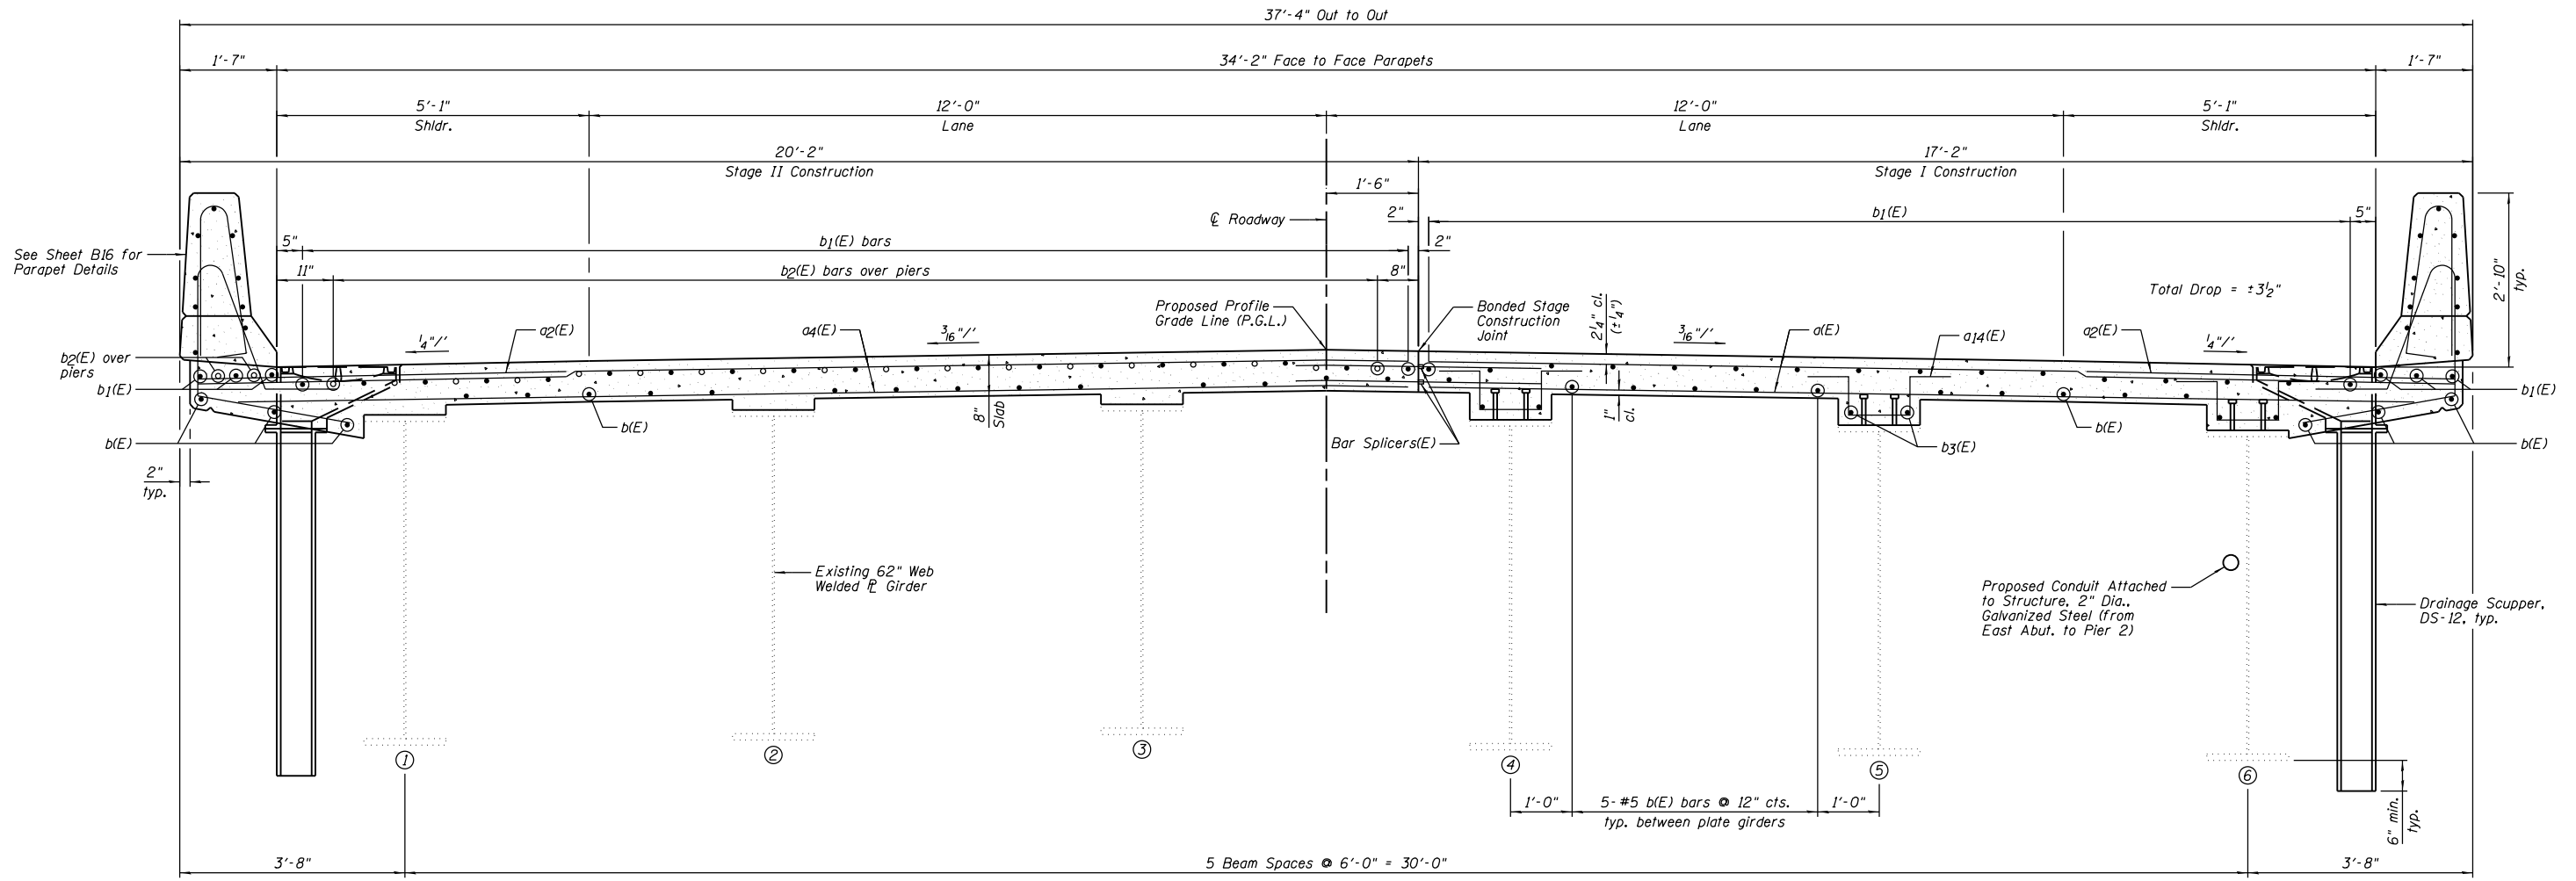

NEAR PIER

NEAR MIDSPAN

CROSS SECTION
(Looking East)

DESIGNED	JML
CHECKED	MSW
DRAWN	DJM
CHECKED	MGO/MSW

DATE 08/09/10

FARNSWORTH GROUP, INC.

NOTES:

- 1.) See Sheet B16 for Superstructure Details and Bill of Material.
- 2.) Space drainage scuppers to miss stud shear connectors and transverse reinforcing bars.
- 3.) See Sheet B41 for Bar Splicer Details.
- 4.) Fillet reinforcement a14(E) and b3(E) are only required in Span No. 2.

SUPERSTRUCTURE CROSS SECTION
STRUCTURE NO. 084-0078

SHEET NO. B14	F.A.I. RTE.	SECTION	COUNTY	TOTAL SHEETS	SHEET NO.
	72	(84-3HB-5)BR	SANGAMON	84	50
42 SHEETS	SN 084-0078		CONTRACT NO. 72C70		
FED. ROAD DIST. NO. 6		ILLINOIS FED. AID PROJECT			