
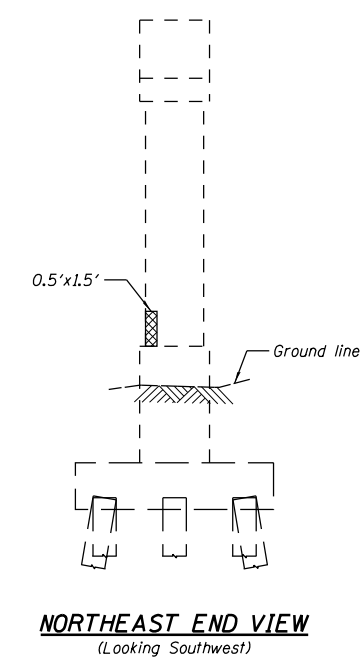
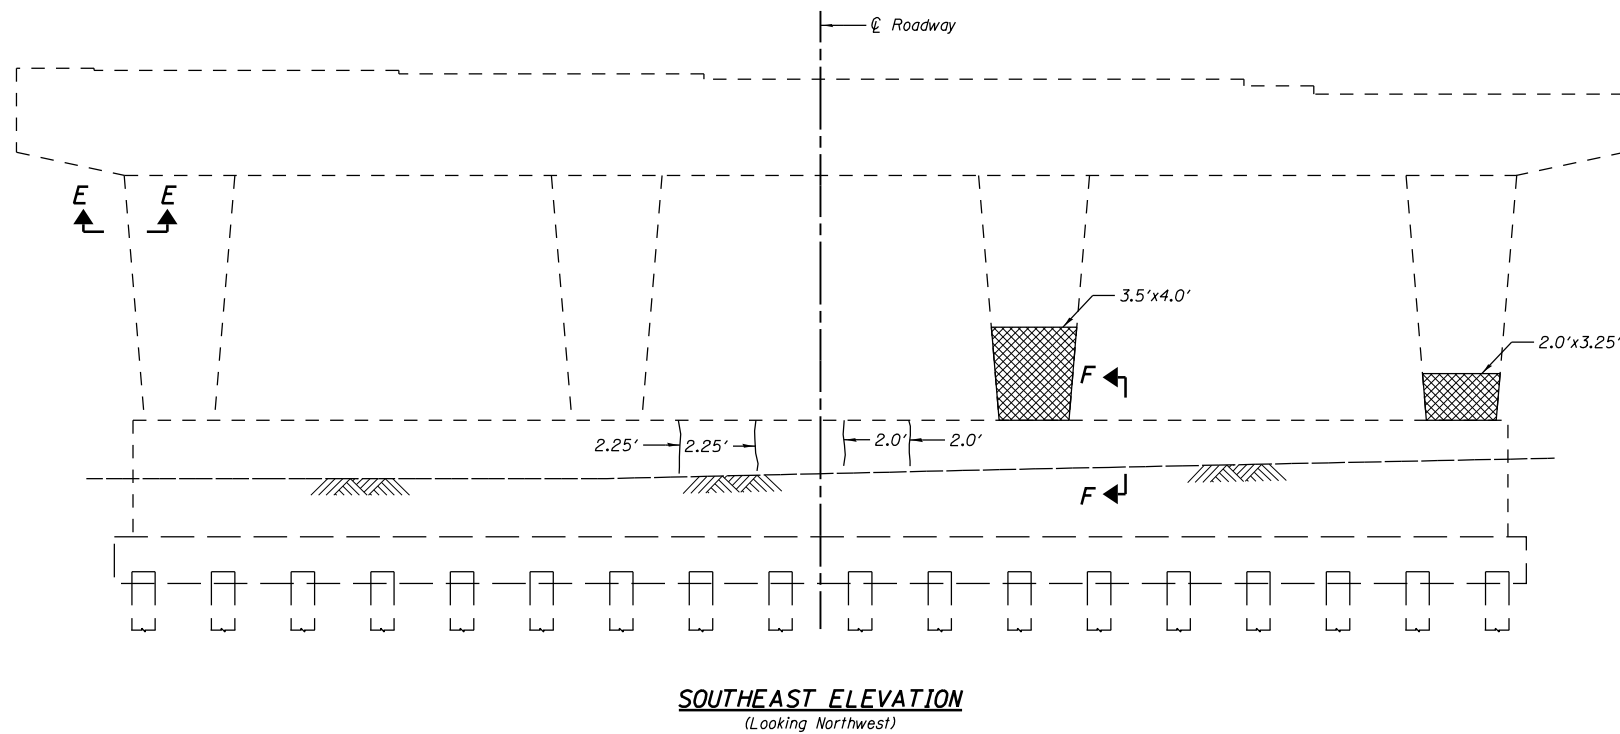
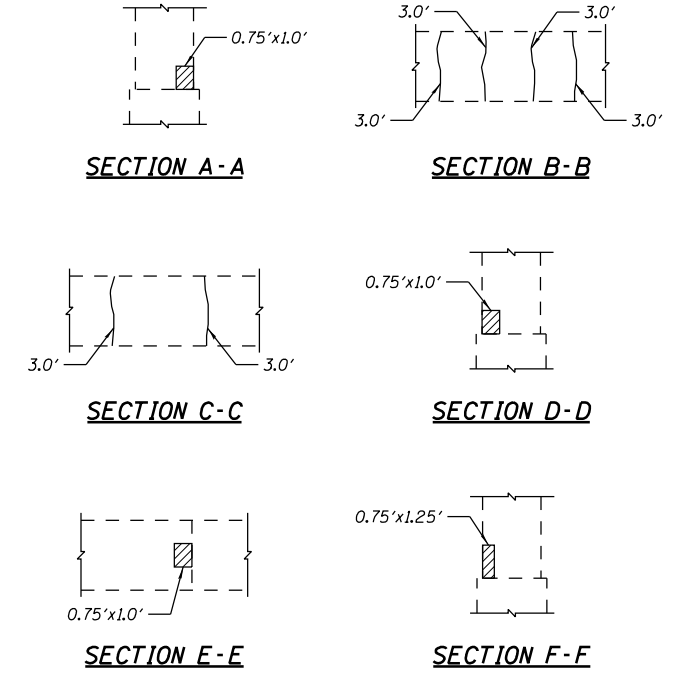
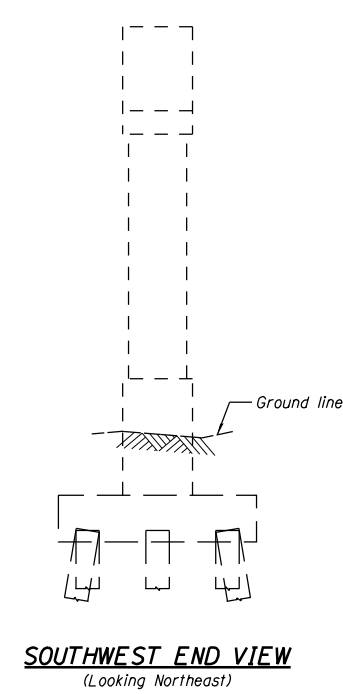


STATE OF ILLINOIS
DEPARTMENT OF TRANSPORTATION

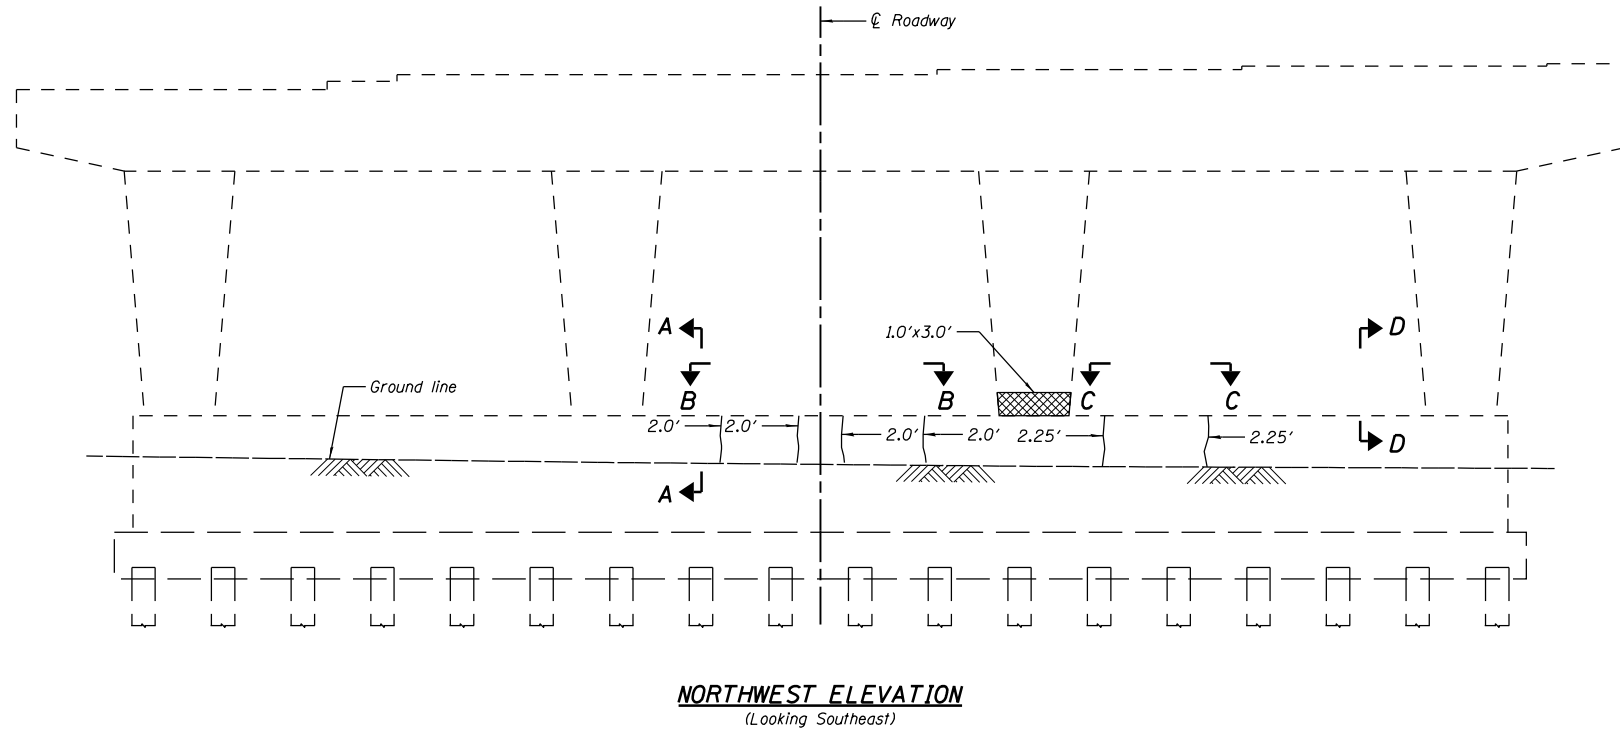

BILL OF MATERIAL

Item	Unit	Total
Epoxy Crack Injection	Foot	39
Structural Repair of Concrete (Depth Greater Than 5 inches)	Sq. Ft.	24
Structural Repair of Concrete (Depth Equal to or Less Than 5 inches)	Sq. Ft.	4

LEGEND

	Structural Repair of Concrete (Depth Greater Than 5 inches)
	Structural Repair of Concrete (Depth Equal to or Less Than 5 inches)
	Epoxy Crack Injection

**PIER NO. 2 REPAIR
STRUCTURE NO. 084-0078**

DESIGNED <i>JML</i>
CHECKED <i>MSW</i>
DRAWN <i>DJM</i>
CHECKED <i>MGO/MSW</i>

DATE 08/09/10

FARNSWORTH GROUP, INC.

NOTE:
Crack widths are 1/8" (± 1/16") unless otherwise noted.

SHEET NO. B39 42 SHEETS	F.A.I. RTE. 72	SECTION (84-3HB-5)BR	COUNTY SANGAMON	TOTAL SHEETS 84	SHEET NO. 75
	SN 084-0078		CONTRACT NO. 72C70		
FED. ROAD DIST. NO. 6		ILLINOIS FED. AID PROJECT			