


DATE	
BY	
SURVEYED	
PLOTTED	
TEMPLATE	
NOTE BOOK	
AREAS CHECKED	
NO.	

DATE	
BY	
SURVEYED	
PLOTTED	
TEMPLATE	
NOTE BOOK	
AREAS CHECKED	
NO.	

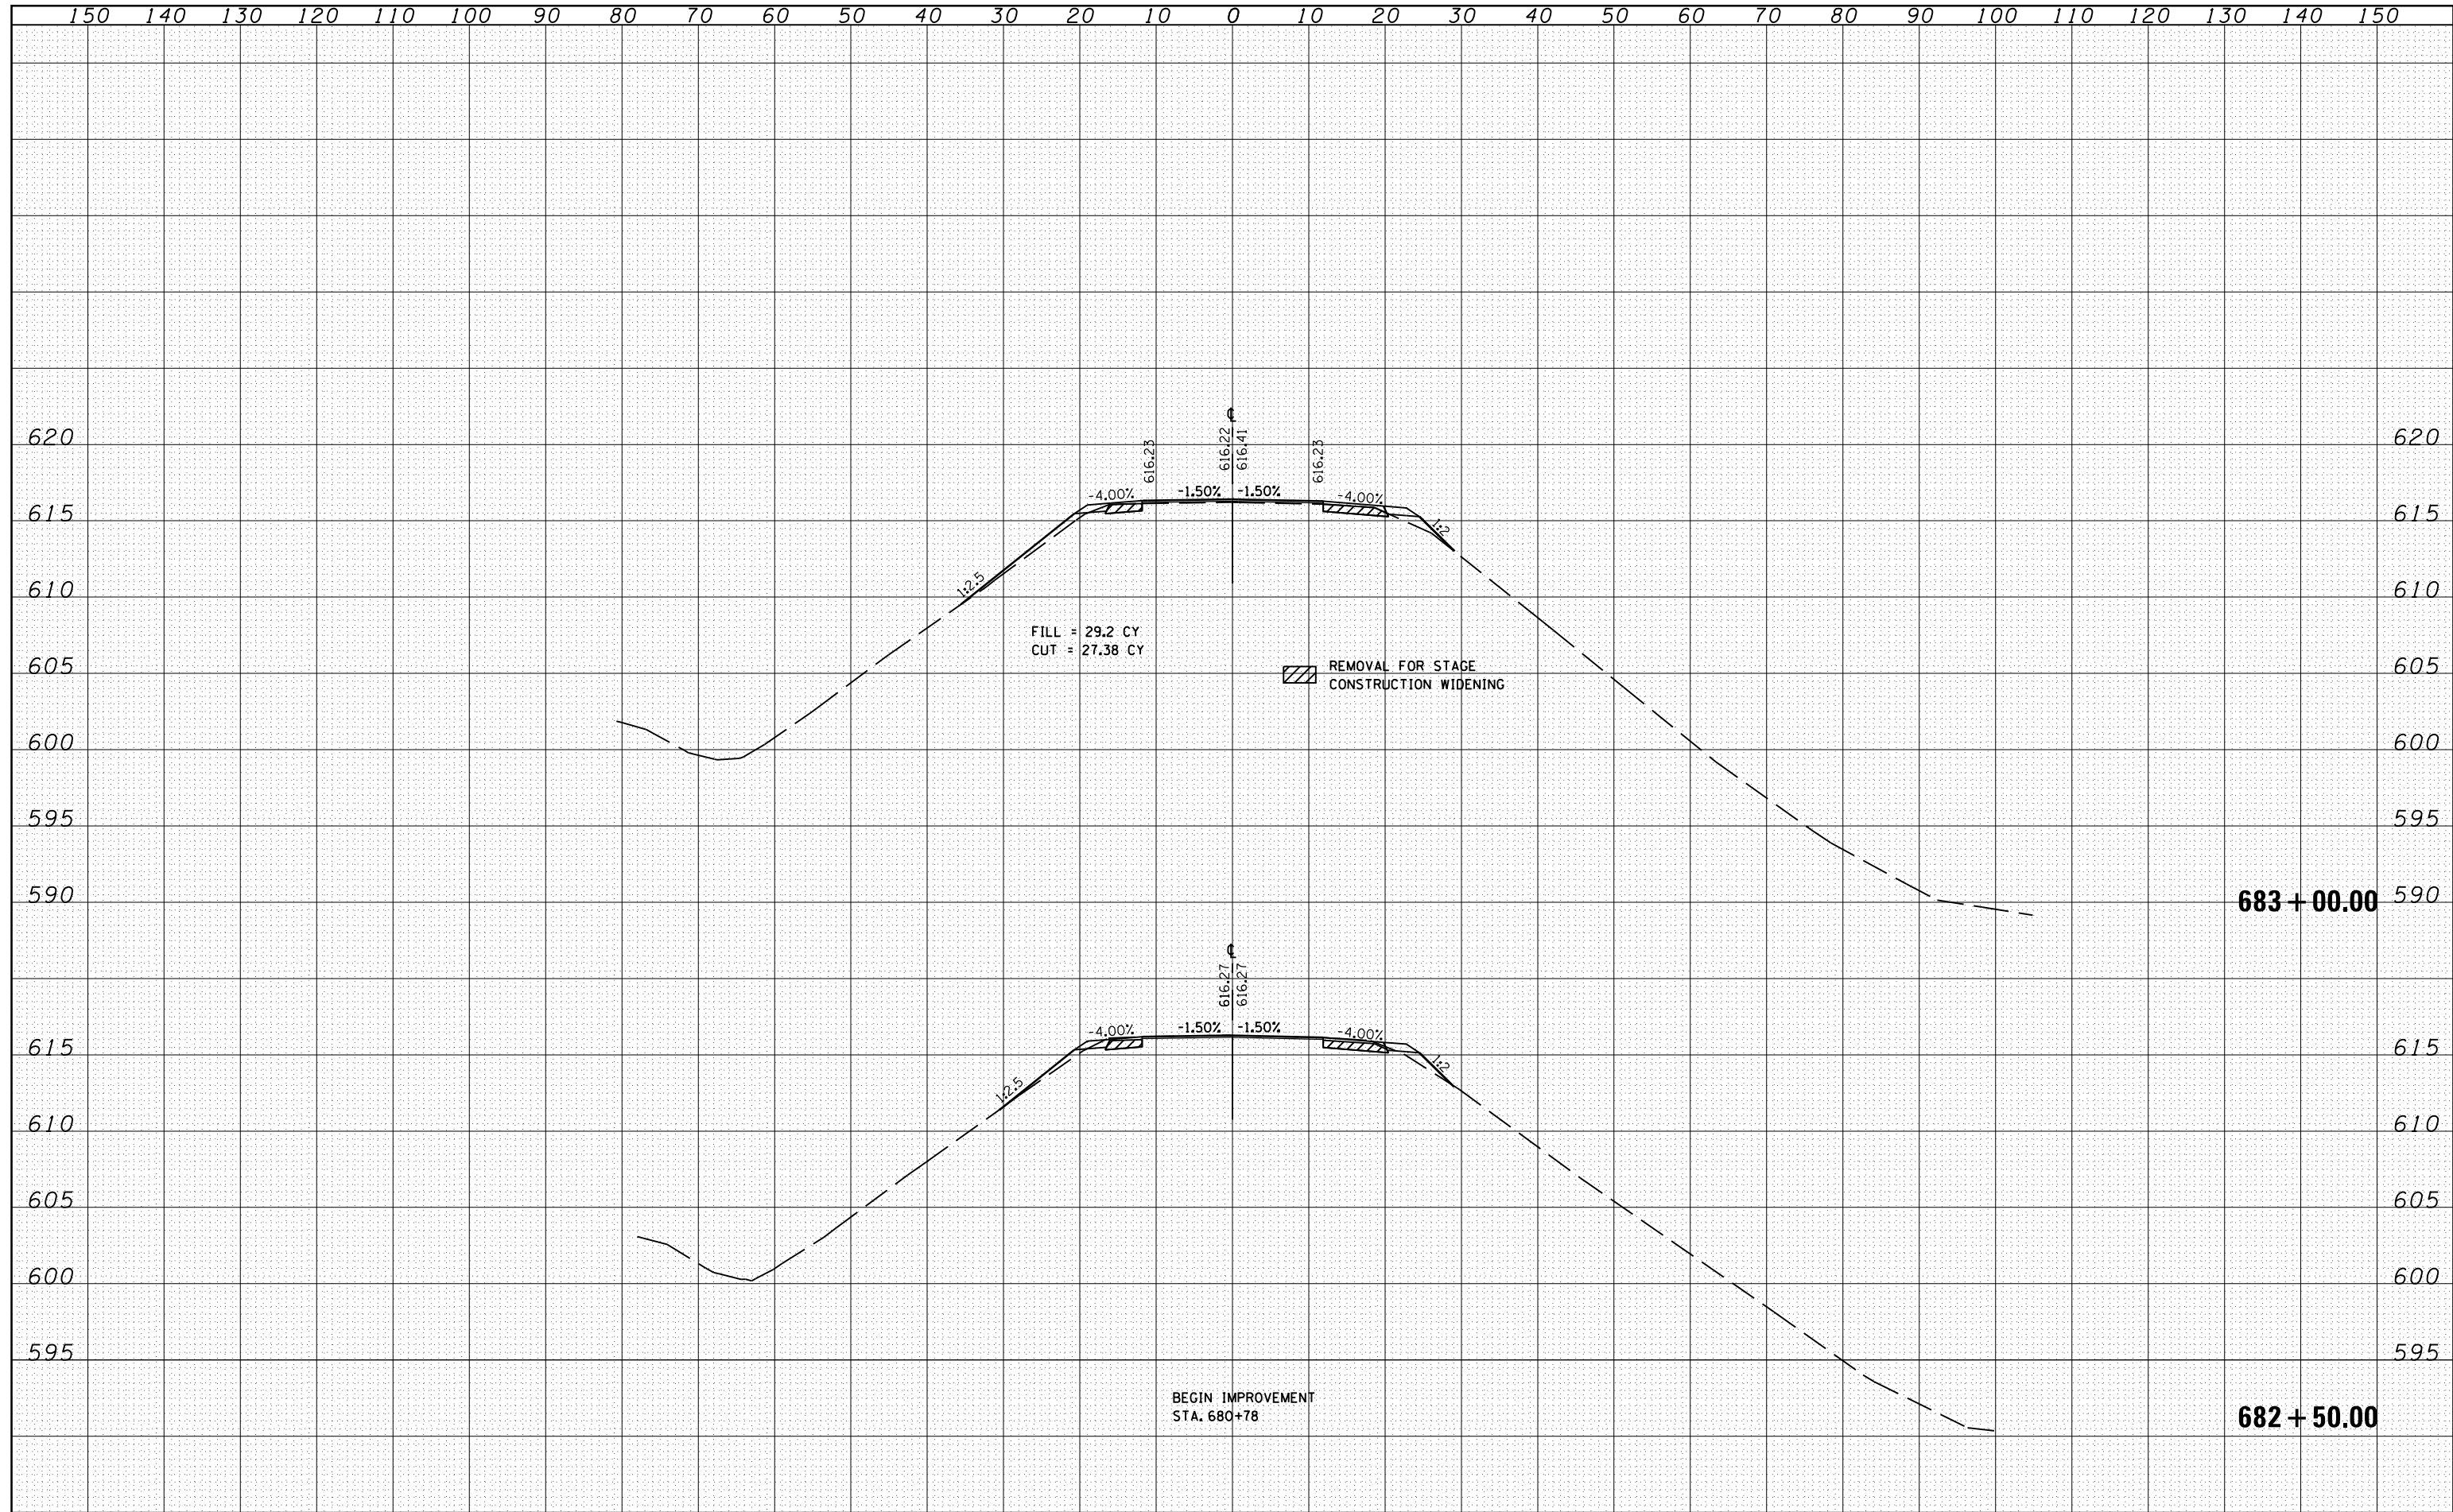

FILE NAME =	USER NAME = laughl1nr1	DESIGNED - LLO	REVISED -	<b>STATE OF ILLINOIS</b> <b>DEPARTMENT OF TRANSPORTATION</b>	<b>I-72 CROSS SECTIONS</b>		F.A.I. RTE.	SECTION	COUNTY	TOTAL SHEETS	SHEET NO.
es:\pwork\pwork\laughl1nr1\d0231206\0672A64-sht-72xs-sheet.dgn	DRAWN - JJS	REVISED -	72				(84-3HB-5)BR	SANGAMON	84	80	
PLOT SCALE = 20.0000' / in.	CHECKED - MTM	REVISED -	S.N. 084-0078		CONTRACT NO. 72A64						
PLOT DATE = Aug-12-2010 08:14:55AM	DATE - JANUARY 2010	REVISED -	SCALE: 1"=20'		SHEET NO. 1 OF 5 SHEETS	STA. 682+50.00 STA. 683+00.00	FED. ROAD DIST. NO. ILLINOIS FED. AID PROJECT				