


DATE	
BY	
SURVEYED	
PLOTTED	
TEMPLATE	
AREAS	
CHECKED	
FINAL SURVEY	
NOTE BOOK	
NO.	

DATE	
BY	
SURVEYED	
PLOTTED	
TEMPLATE	
AREAS	
CHECKED	
ORIGINAL SURVEY	
NOTE BOOK	
NO.	

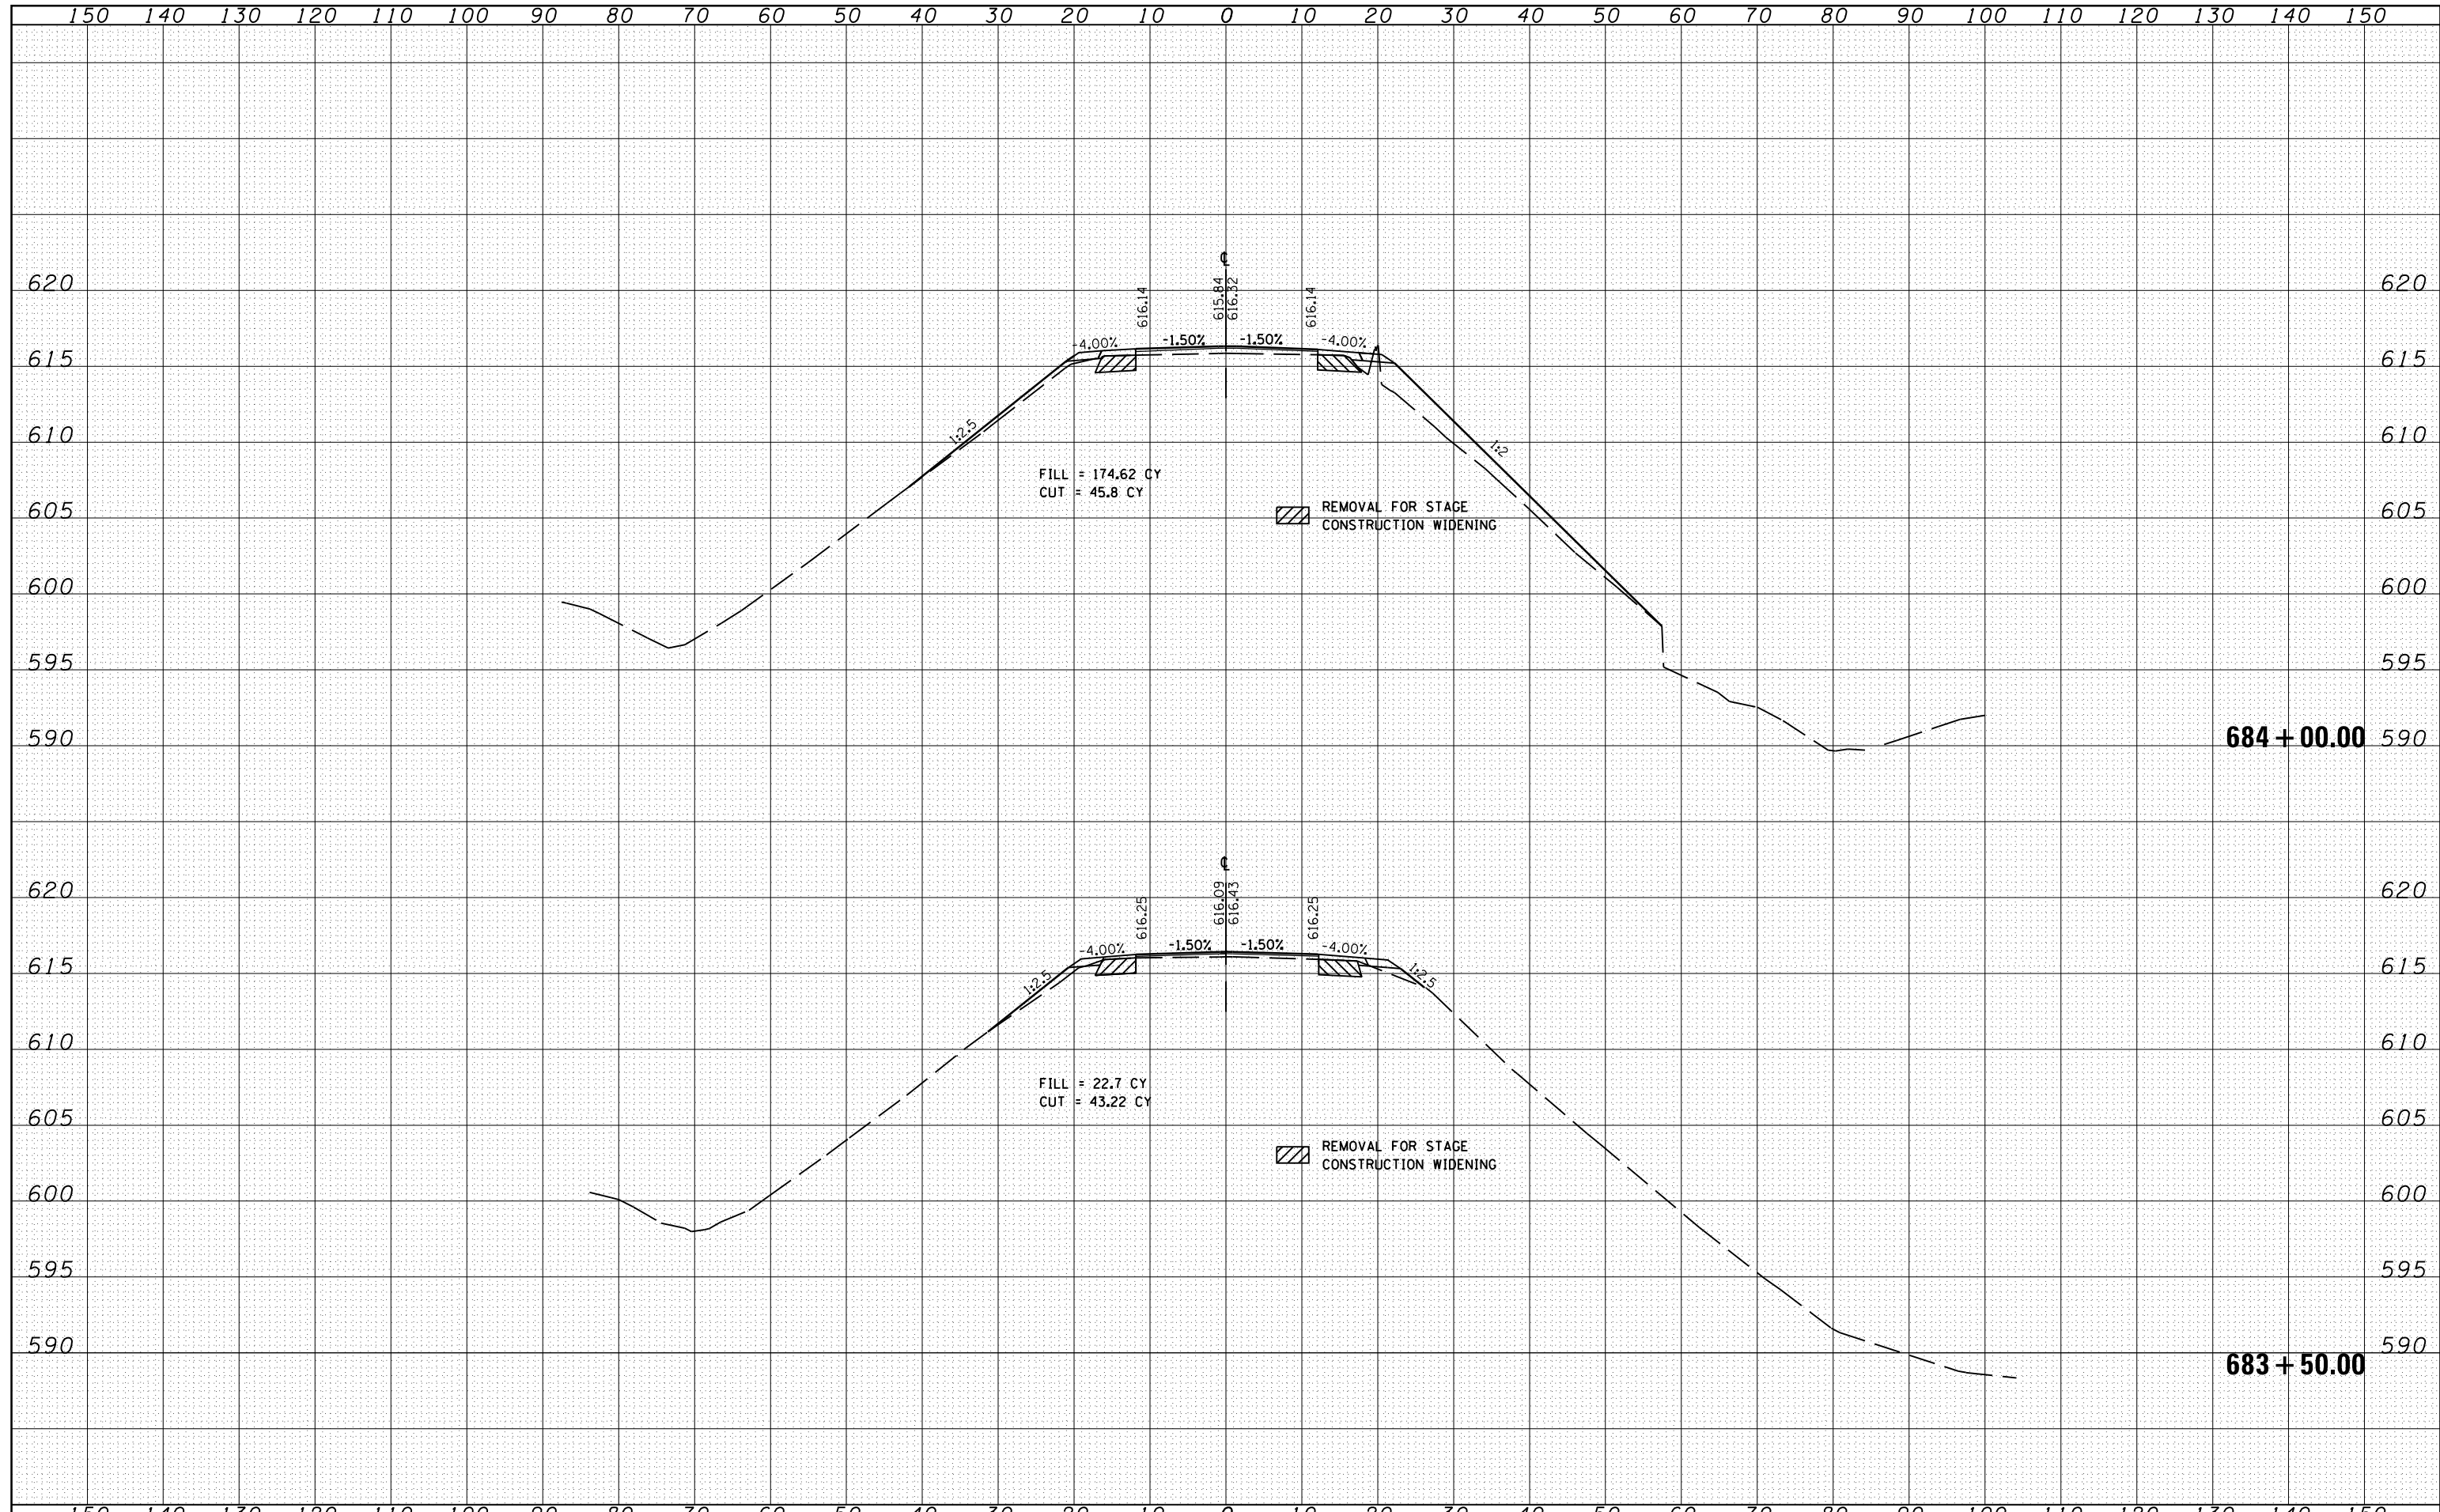

FILE NAME =	USER NAME = laughl1nr1	DESIGNED - LLO	REVISIED -	STATE OF ILLINOIS DEPARTMENT OF TRANSPORTATION	I-72 CROSS SECTIONS			
es:\pw_work\pwidot\laughl1nr1\d0231206\0672A64-sht-72xs-sheet.dgn	DRAWN - JJS	REVISIED -			SCALE: 1"=20'	SHEET NO. 2 OF 5 SHEETS	STA. 683+50.00 STA. 684+00.00	F.A.I. RTE. 72
PLOT SCALE = 20.0000' / in.	CHECKED - MTM	REVISIED -			SECTION (84-3HB-5)BR		COUNTY SANGAMON	TOTAL SHEETS 84
PLOT DATE = Aug-12-2010 08:14:56AM	DATE - JANUARY 2010	REVISIED -			S.N. 084-0078		CONTRACT NO. 72C70	SHEET NO. 81
				FED. ROAD DIST. NO.		ILLINOIS FED. AID PROJECT		