
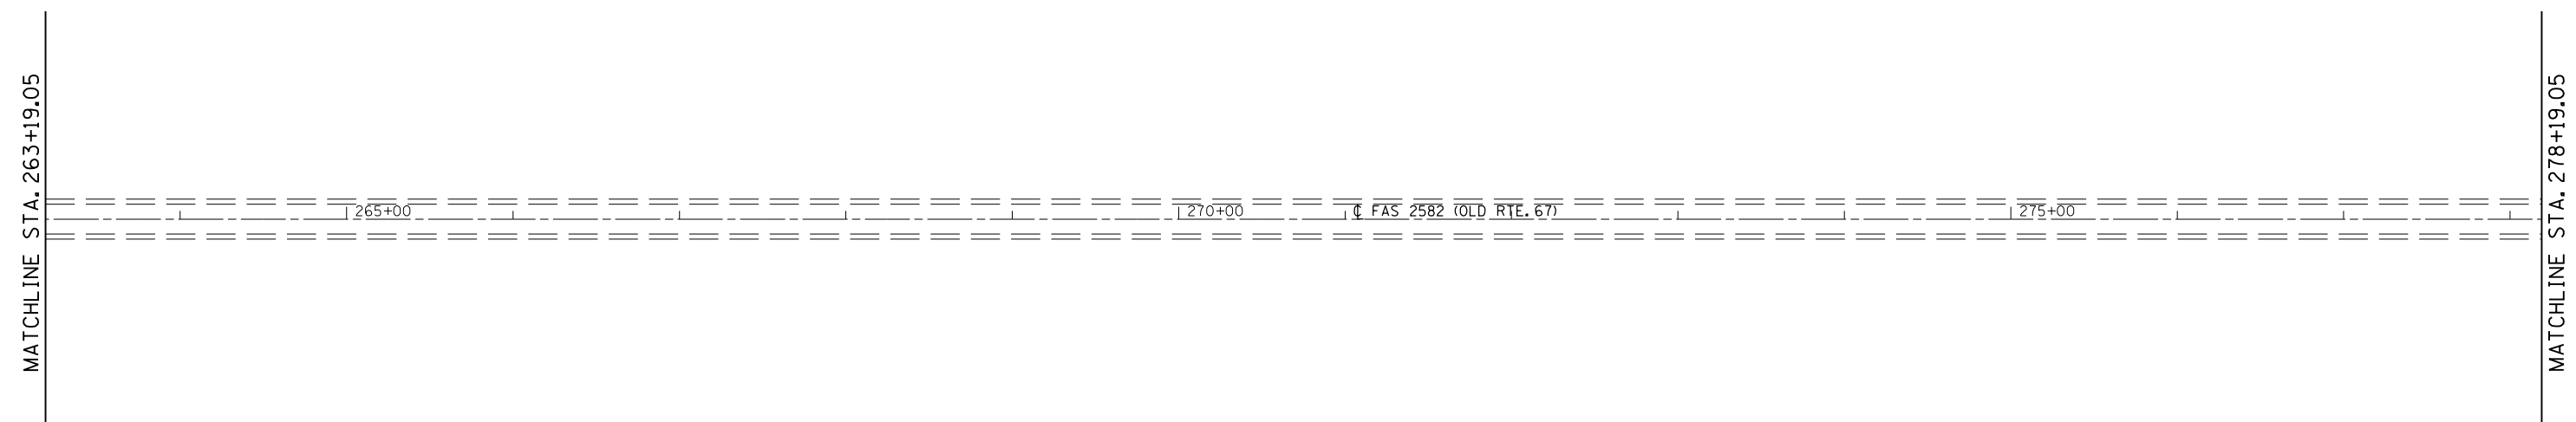
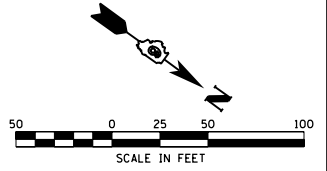
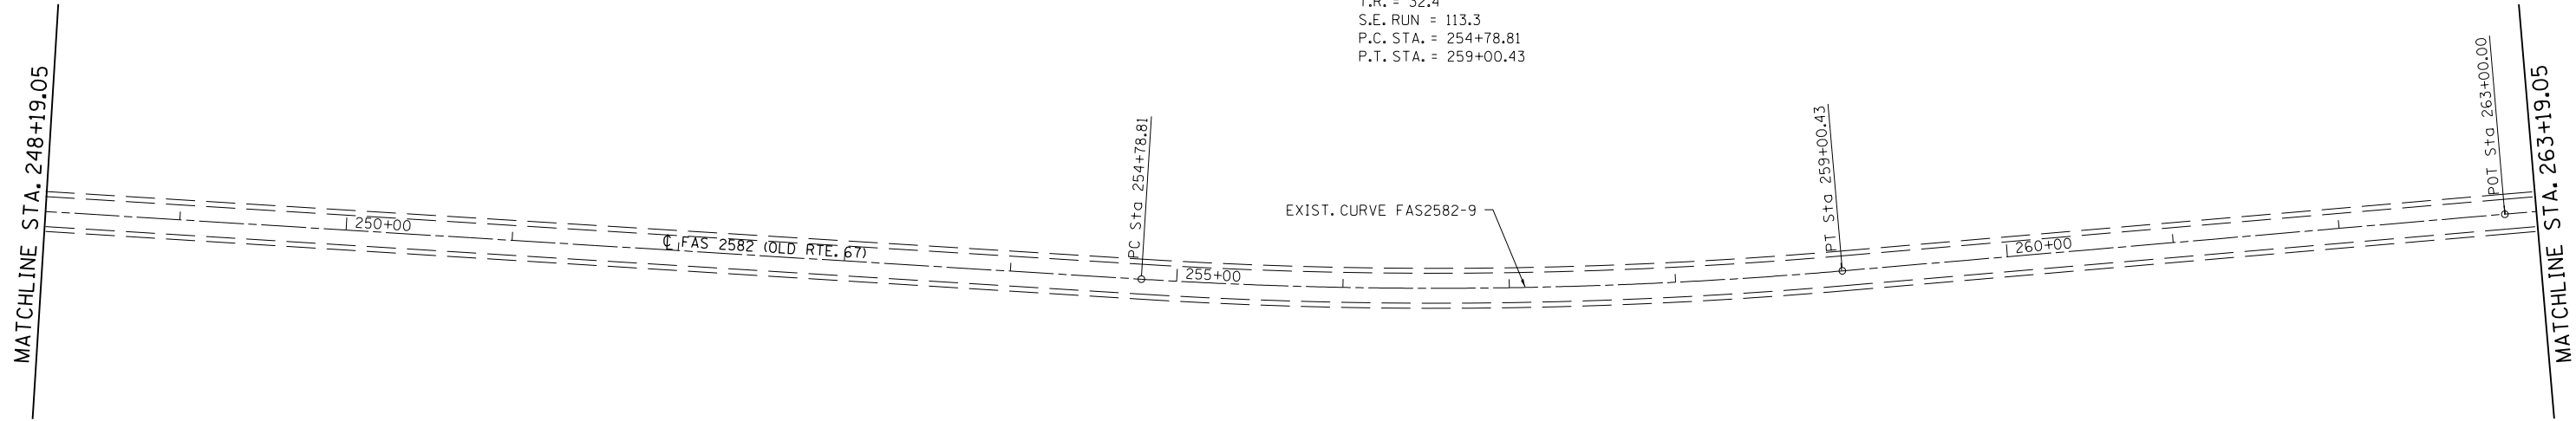


EXIST. CURVE FAS2582-9
 PI STA. = 256+90.00
 $\Delta = 8^\circ 26' 00''$ (LT)
 $D = 2^\circ 00' 01''$
 $R = 2,864.50'$
 $T = 211.19'$
 $L = 421.62'$
 $E = 7.77'$
 $e = 3.5\%$
 $T.R. = 32.4$
 $S.E. RUN = 113.3$
 $P.C. STA. = 254+78.81$
 $P.T. STA. = 259+00.43$

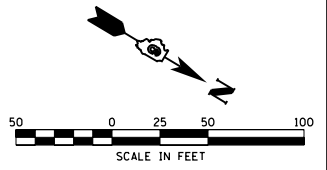

FILE NAME =	USER NAME = laughlinr1	DESIGNED -	REVISED -
c:\pwwork\pwwork\laughlinr1\0221840\06	2D63-SHT-plan1.dgn	DRAWN -	REVISED -
	PLOT SCALE = 100.0000' / in.	CHECKED -	REVISED -
	PLOT DATE = 8/9/2010	DATE -	REVISED -

**STATE OF ILLINOIS
 DEPARTMENT OF TRANSPORTATION**

PLAN SHEET - FAS 2582 (OLD RTE. 67)

SCALE: SHEET NO. 3 OF 17 SHEETS STA. TO STA.

F.A.S. RTE.	SECTION	COUNTY	TOTAL SHEETS	SHEET NO.
2582	(44,46)I & (45)I-1	SCHUYLER	25	11
CONTRACT NO. 72D63			ILLINOIS FED. AID PROJECT	