



MATCHLINE STA. 457+37.07

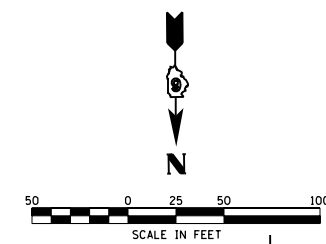

MATCHLINE STA. 472+37.07



MATCHLINE STA. 472+37.07

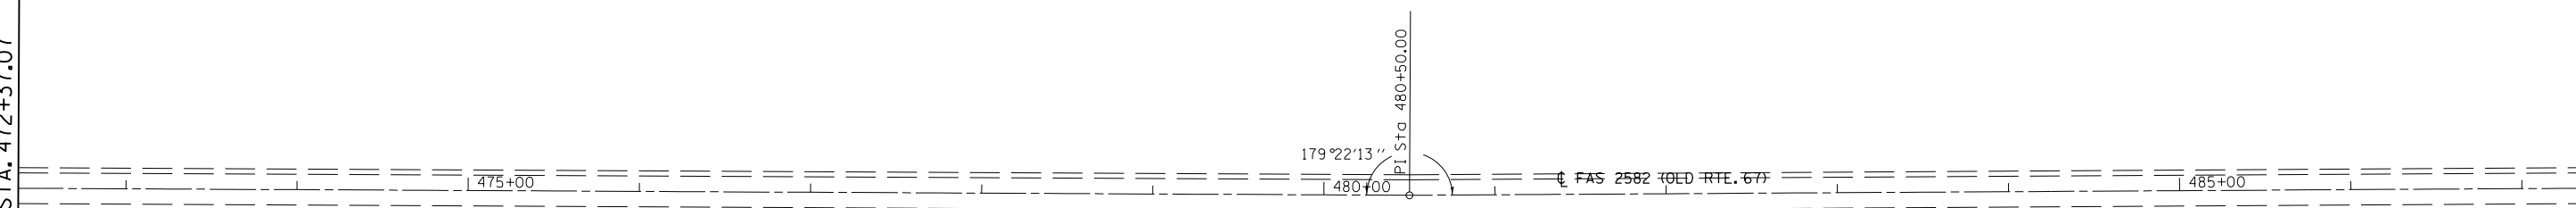

MATCHLINE STA. 487+37.07

FILE NAME =	USER NAME = laughlinr1	DESIGNED -	REVISED -
ei:\pw\work\p\dot\laughlinr1\0221840\06	2D63-SHT-plan1.dgn	DRAWN -	REVISED -
	PLOT SCALE = 100.0000' / in.	CHECKED -	REVISED -
	PLOT DATE = 8/9/2010	DATE -	REVISED -

**STATE OF ILLINOIS  
DEPARTMENT OF TRANSPORTATION**

**PLAN SHEET - FAS 2582 (OLD RTE. 67)**

SCALE: SHEET NO. 10 OF 17 SHEETS STA. TO STA.

F.A.S. RTE.	SECTION	COUNTY	TOTAL SHEETS	SHEET NO.
2582	(44,46)I & (45)I-1	SCHUYLER	25	18
CONTRACT NO. 72D63			ILLINOIS FED. AID PROJECT	