
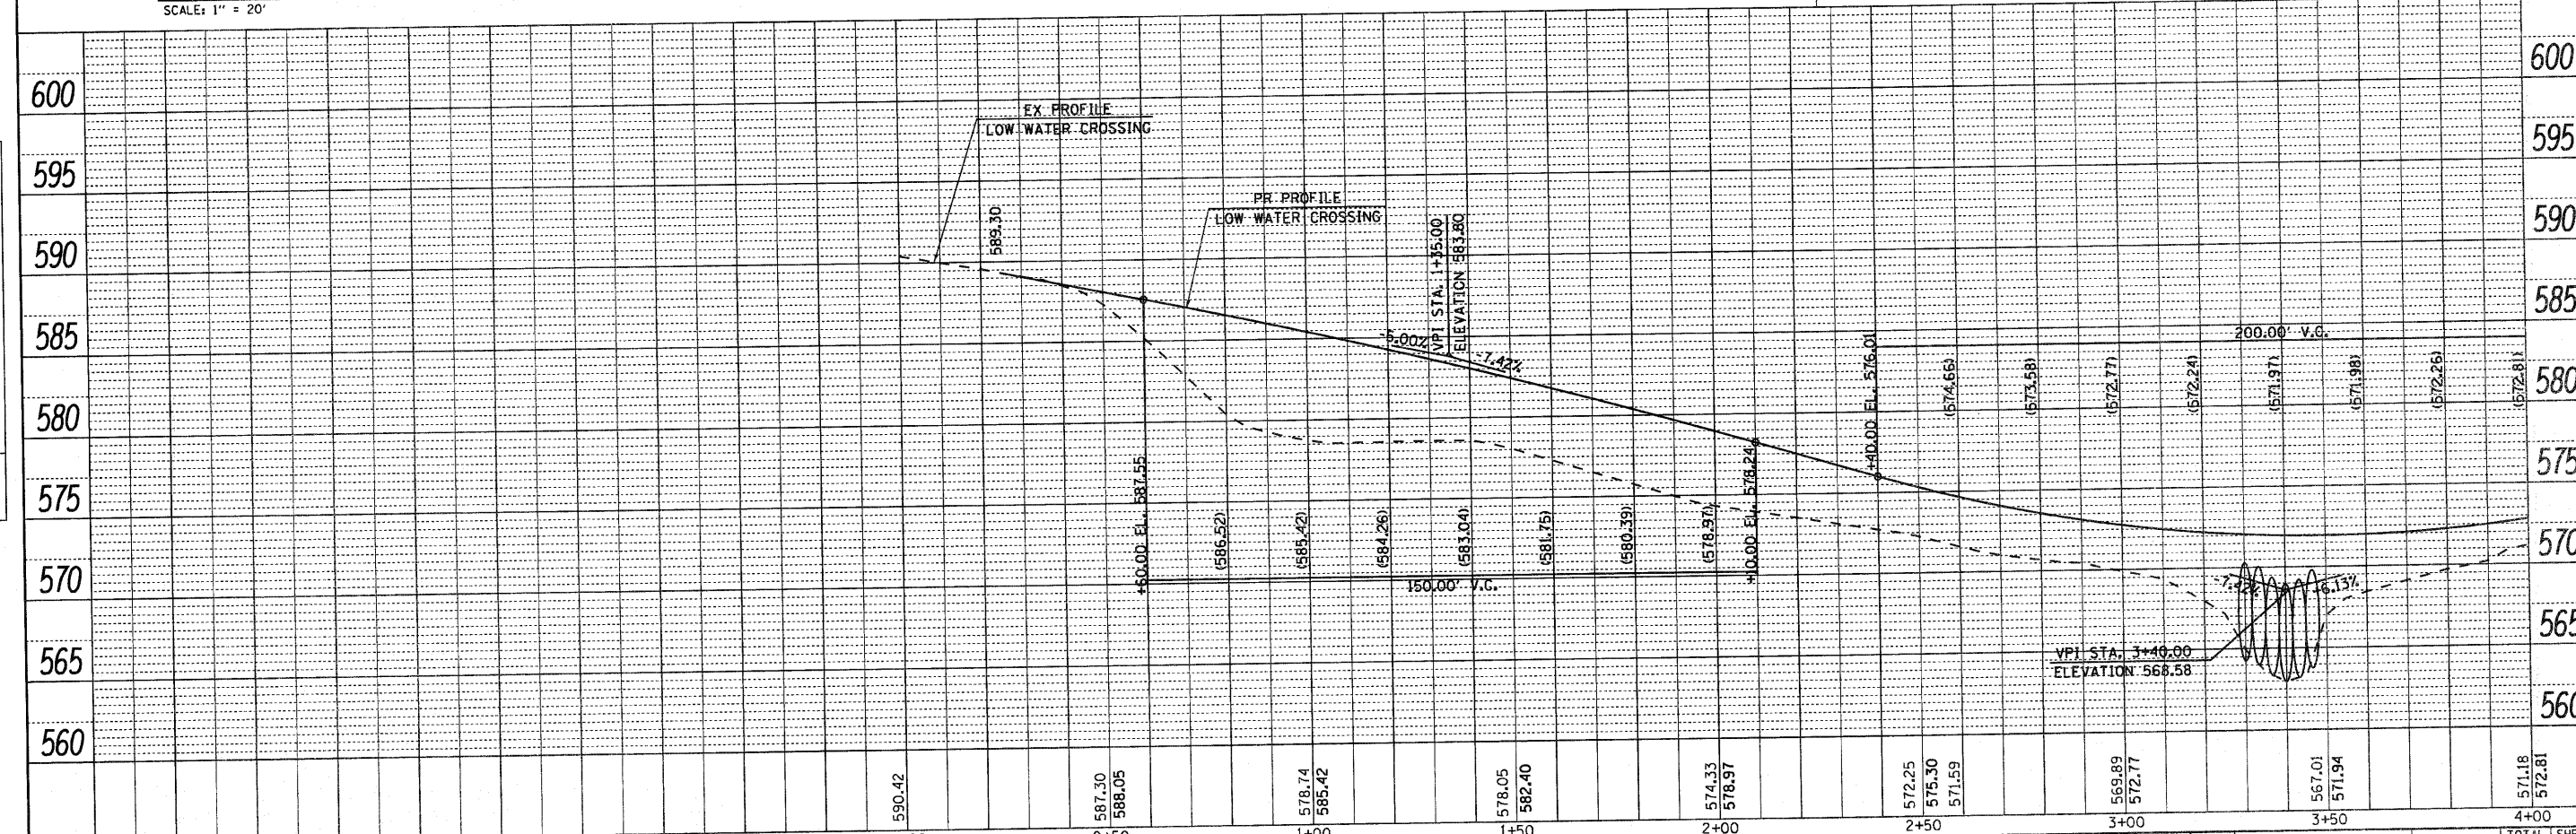


DATE	
BY	
DESIGNED	
PLANNED	
NOTED	
FILED	
NO.	

DATE	
BY	
DESIGNED	
PLANNED	
NOTED	
FILED	
NO.	

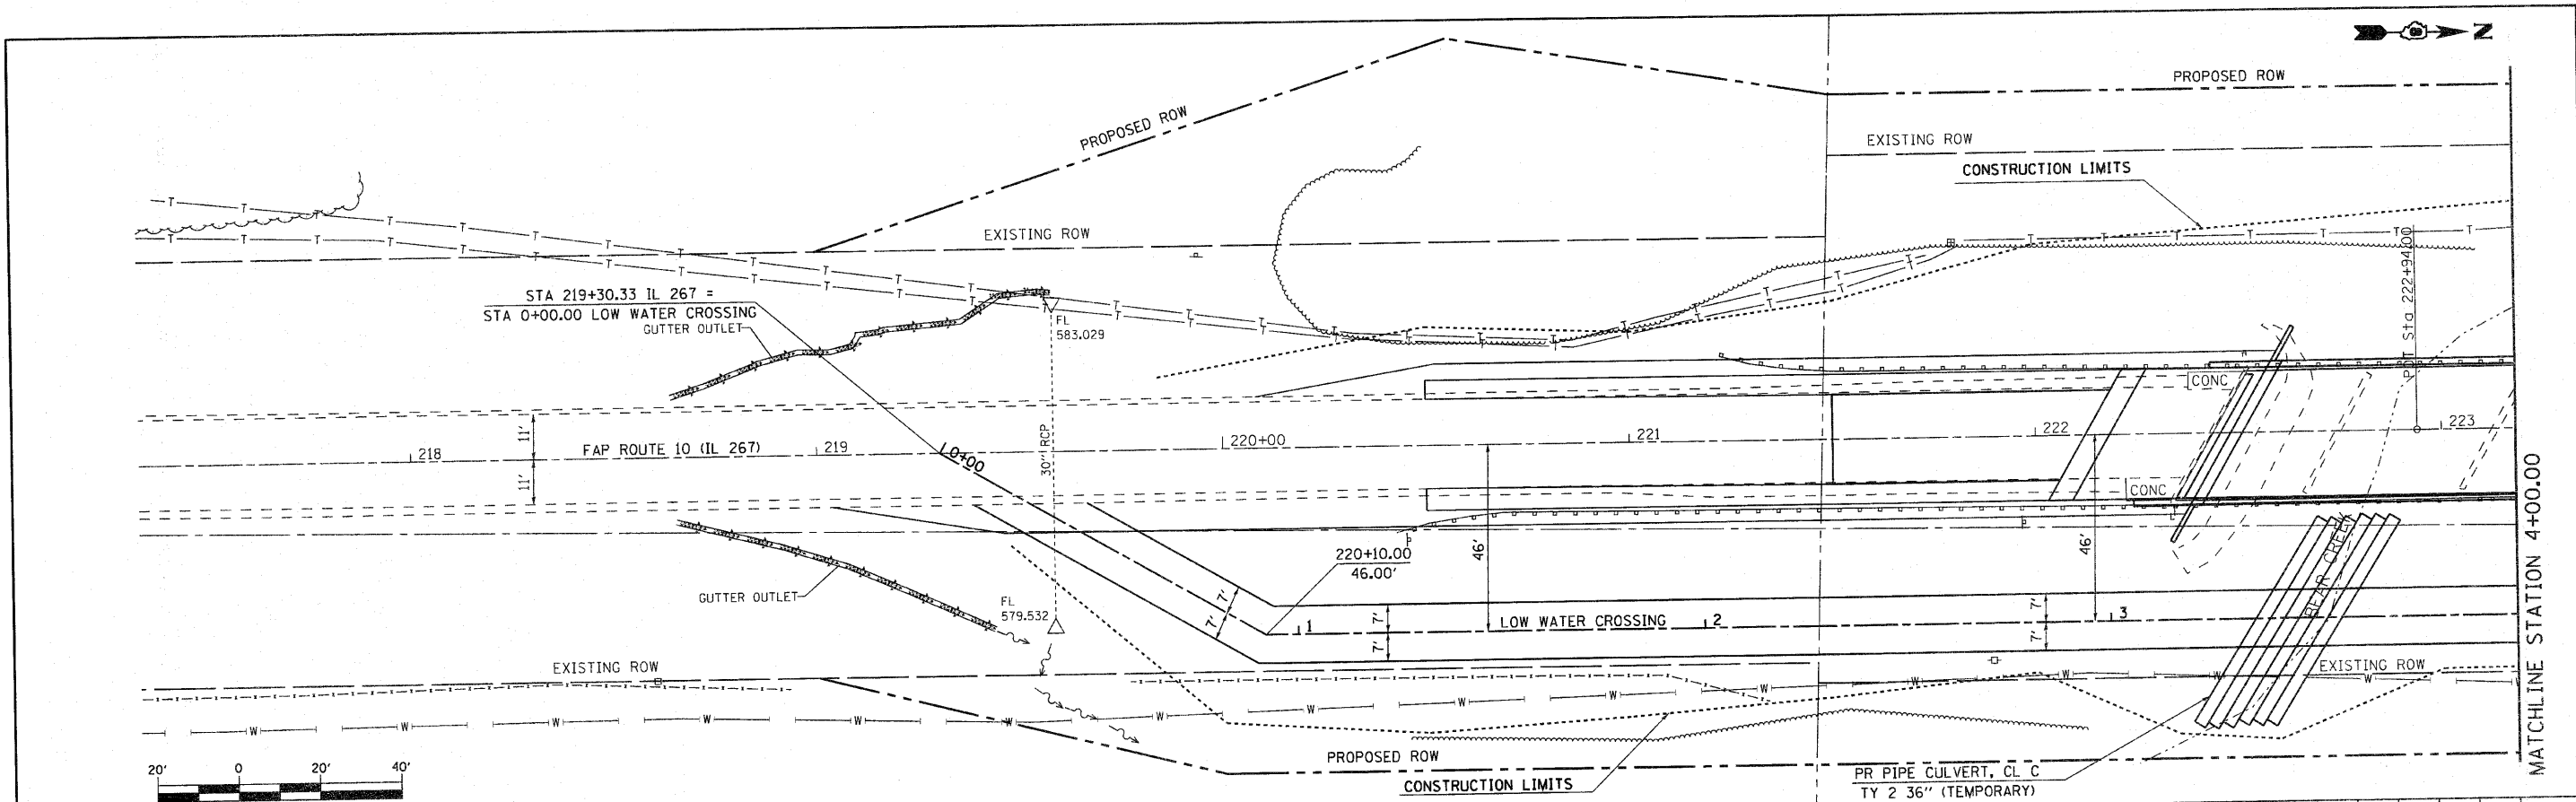

**STATE OF ILLINOIS  
DEPARTMENT OF TRANSPORTATION**

**PLAN PROFILE SHEET, LOW WATER CROSSING**

FILE NAME =	
#FILE#	

USER NAME = #USER#	DESIGNED -	REVISED -
PLOT SCALE = #SCALE#	DRAWN -	REVISED -
PLOT DATE = #DATE#	CHECKED -	REVISED -
	DATE -	REVISED -

SCALE: 1" = 20' SHEET NO. 3 OF 4 SHEETS STA. TO STA.

F.A.P. RTE. 10	SECTION 3B-1	COUNTY GREENE	TOTAL SHEETS 59	SHEET NO. 11
ILLINOIS FED. AID PROJECT			CONTRACT NO. 76C15	