

STATE OF ILLINOIS
DEPARTMENT OF TRANSPORTATION

LEFT CURB LINE

Location	Station	Offset	Theoretical Grade Elevations
End S. Appr. Slab	222+28.24	-16.00	580.07
A1	222+38.24	-16.00	579.95
B1	222+48.24	-16.00	579.87
Bk. S. Abut.	222+58.24	-16.00	579.80
Bk. N. Abut.	223+48.24	-16.00	580.23
A2	223+58.24	-16.00	580.40
B2	223+68.24	-16.00	580.58
End N. Appr. Slab	223+78.24	-16.00	580.79

LEFT EDGE OF PAVEMENT

Location	Station	Offset	Theoretical Grade Elevations
End S. Appr. Slab	222+25.93	-12.00	580.18
A1	222+35.93	-12.00	580.06
B1	222+45.93	-12.00	579.97
Bk. S. Abut.	222+55.93	-12.00	579.90
Bk. N. Abut.	223+45.93	-12.00	580.28
A2	223+55.93	-12.00	580.44
B2	223+65.93	-12.00	580.62
End N. Appr. Slab	223+75.93	-12.00	580.83

STAGE CONSTRUCTION JOINT

Location	Station	Offset	Theoretical Grade Elevations
End S. Appr. Slab	222+20.44	-2.50	580.40
A1	222+30.44	-2.50	580.27
B1	222+40.44	-2.50	580.16
Bk. S. Abut.	222+50.44	-2.50	580.08
Bk. N. Abut.	223+40.44	-2.50	580.35
A2	223+50.44	-2.50	580.50
B2	223+60.44	-2.50	580.67
End N. Appr. Slab	223+70.44	-2.50	580.86

RDWY. & PROFILE GRADE


Location	Station	Offset	Theoretical Grade Elevations
End S. Appr. Slab	222+19.00	0.00	580.46
A1	222+29.00	0.00	580.33
B1	222+39.00	0.00	580.22
Bk. S. Abut.	222+49.00	0.00	580.13
Bk. N. Abut.	223+39.00	0.00	580.37
A2	223+49.00	0.00	580.52
B2	223+59.00	0.00	580.68
End N. Appr. Slab	223+69.00	0.00	580.87

RIGHT EDGE OF PAVEMENT

Location	Station	Offset	Theoretical Grade Elevations
End S. Appr. Slab	222+12.07	12.00	580.38
A1	222+22.07	12.00	580.23
B1	222+32.07	12.00	580.10
Bk. S. Abut.	222+42.07	12.00	580.00
Bk. N. Abut.	223+32.07	12.00	580.10
A2	223+42.07	12.00	580.23
B2	223+52.07	12.00	580.38
End N. Appr. Slab	223+62.07	12.00	580.55

RIGHT CURB LINE

Location	Station	Offset	Theoretical Grade Elevations
End S. Appr. Slab	222+09.76	16.00	580.34
A1	222+19.76	16.00	580.18
B1	222+29.76	16.00	580.05
Bk. S. Abut.	222+39.76	16.00	579.94
Bk. N. Abut.	223+29.76	16.00	579.99
A2	223+39.76	16.00	580.11
B2	223+49.76	16.00	580.26
End N. Appr. Slab	223+59.76	16.00	580.42

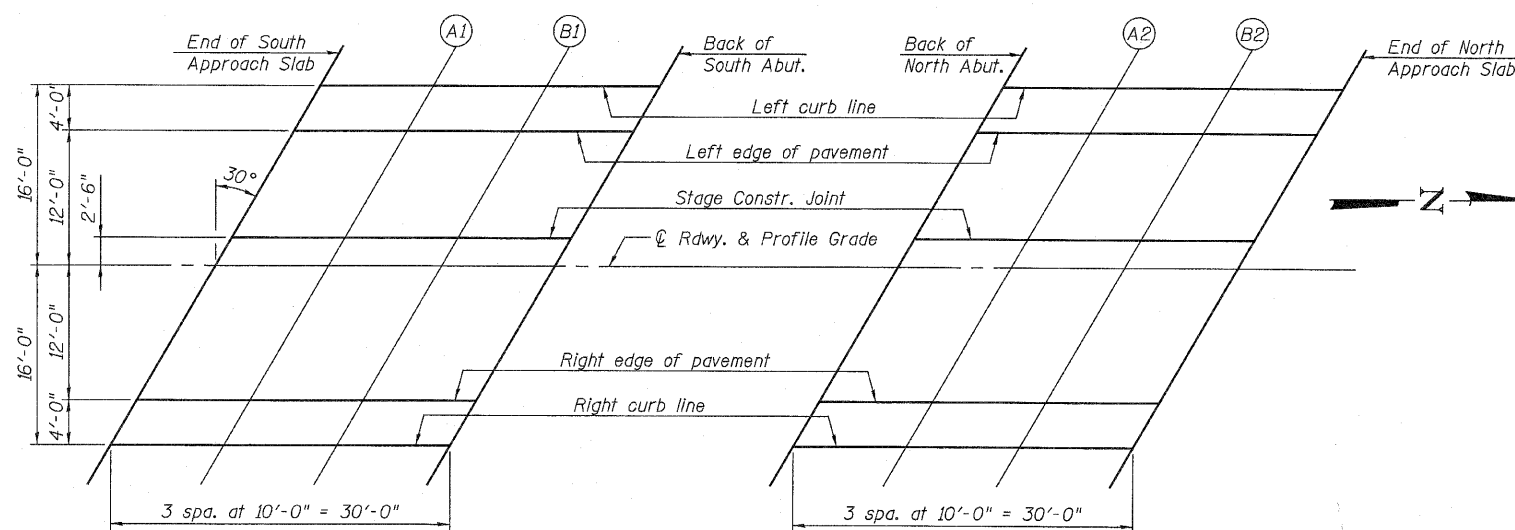

PLAN

TOP OF APPROACH
SLAB ELEVATIONS
STRUCTURE NO. 031-0044

JD Johnson, Depp & Quisenberry
CONSULTING ENGINEERS
Springfield, Illinois

DESIGNED: JDQ DRAWN: SJS
CHECKED: DCD CHECKED: DCD

E-AS 11-1-09

SHEET 6 OF 20	F.A.P. RTE.	SECTION	COUNTY	TOTAL SHEETS	SHEET NO.
	10	3B-1	GREENE	59	31
STA. 222+94.00			CONTRACT NO. 76C15		
FED. ROAD DIST. NO. [ILLINOIS] FED. AID PROJECT					