


BY	DATE
SURVEYED	
PLOTTED	
REVISIONS	
AREAS	
CHECKED	
NO.	

BY	DATE
SURVEYED	
PLOTTED	
REVISIONS	
AREAS	
CHECKED	
NO.	

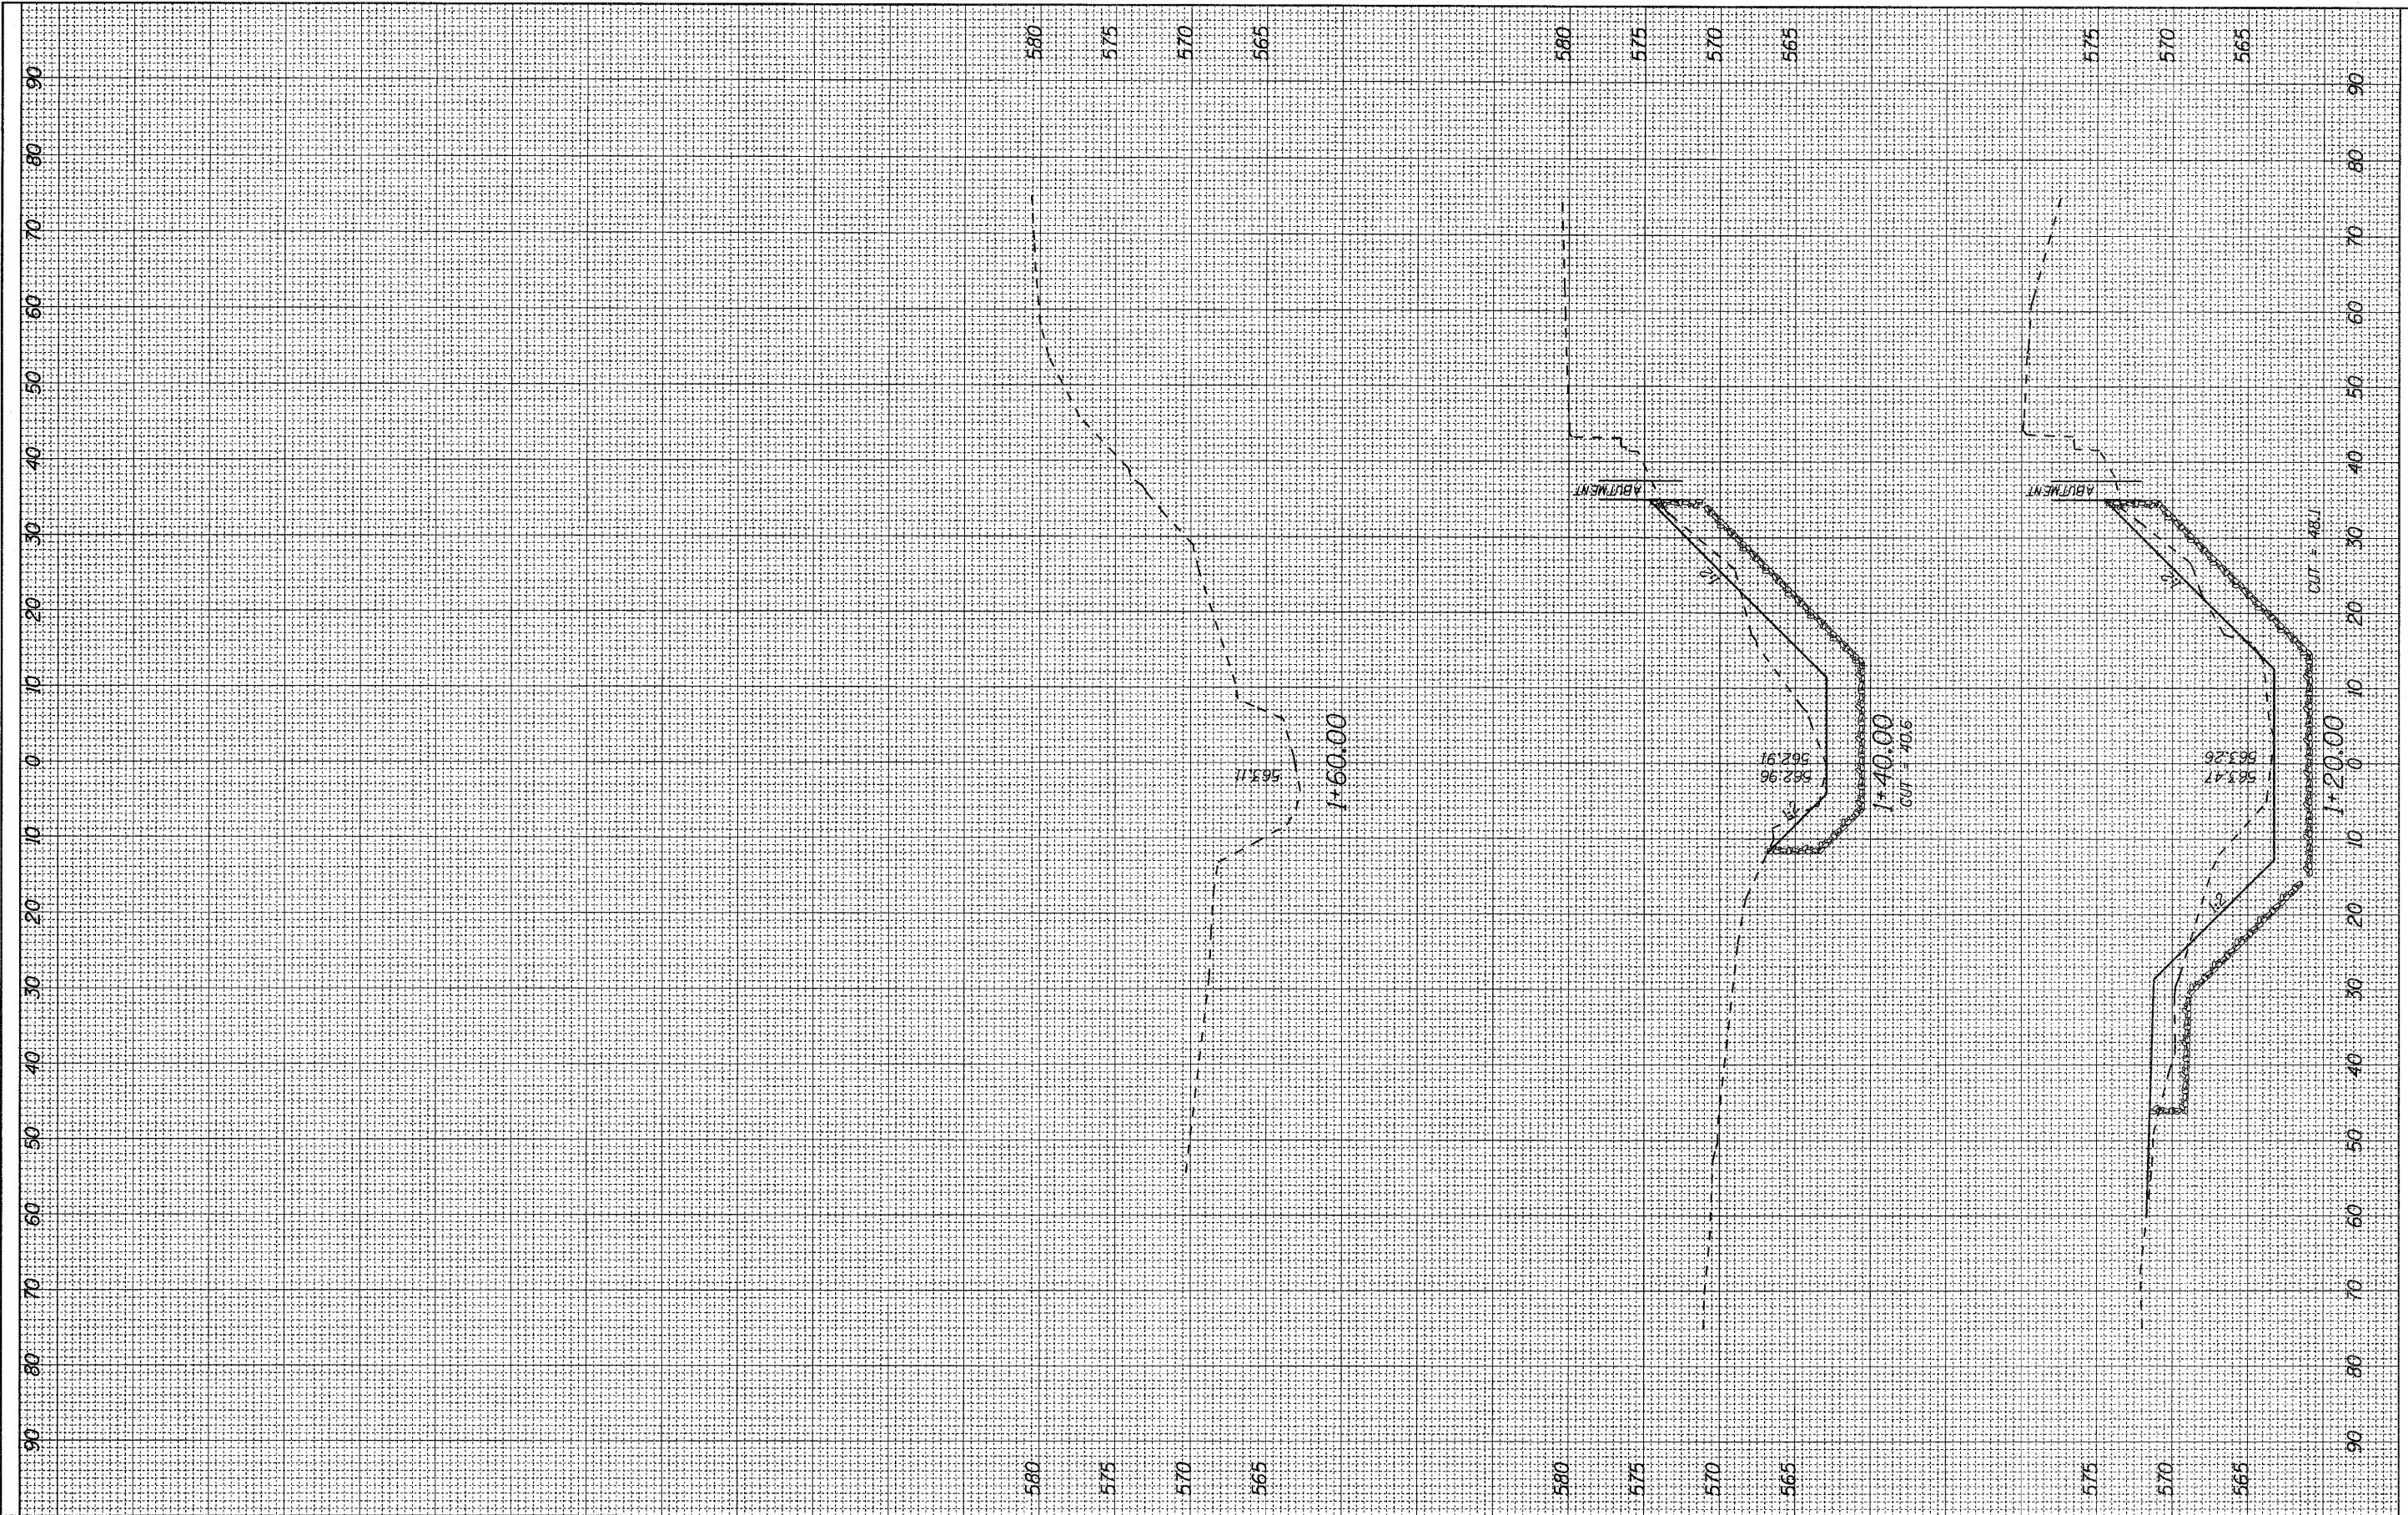

FILE NAME =	USER NAME = #USER#	DESIGNED -	REVISED -	STATE OF ILLINOIS DEPARTMENT OF TRANSPORTATION	CHANNEL CROSS SECTION			F.A.P. RTE.	SECTION	COUNTY	TOTAL SHEETS	SHEET NO.
#FILE#		DRAWN -	REVISED -		SCALE: 1" = 10'	SHEET NO. 2 OF 2 SHEETS	STA. 1+20.00 TO STA. 1+60.00	10	3B-1	GREENE	59	59
		CHECKED -	REVISED -		CONTRACT NO. 76C15							
		DATE -	REVISED -		ILLINOIS FED. AID PROJECT							