



STATE OF ILLINOIS  
DEPARTMENT OF TRANSPORTATION

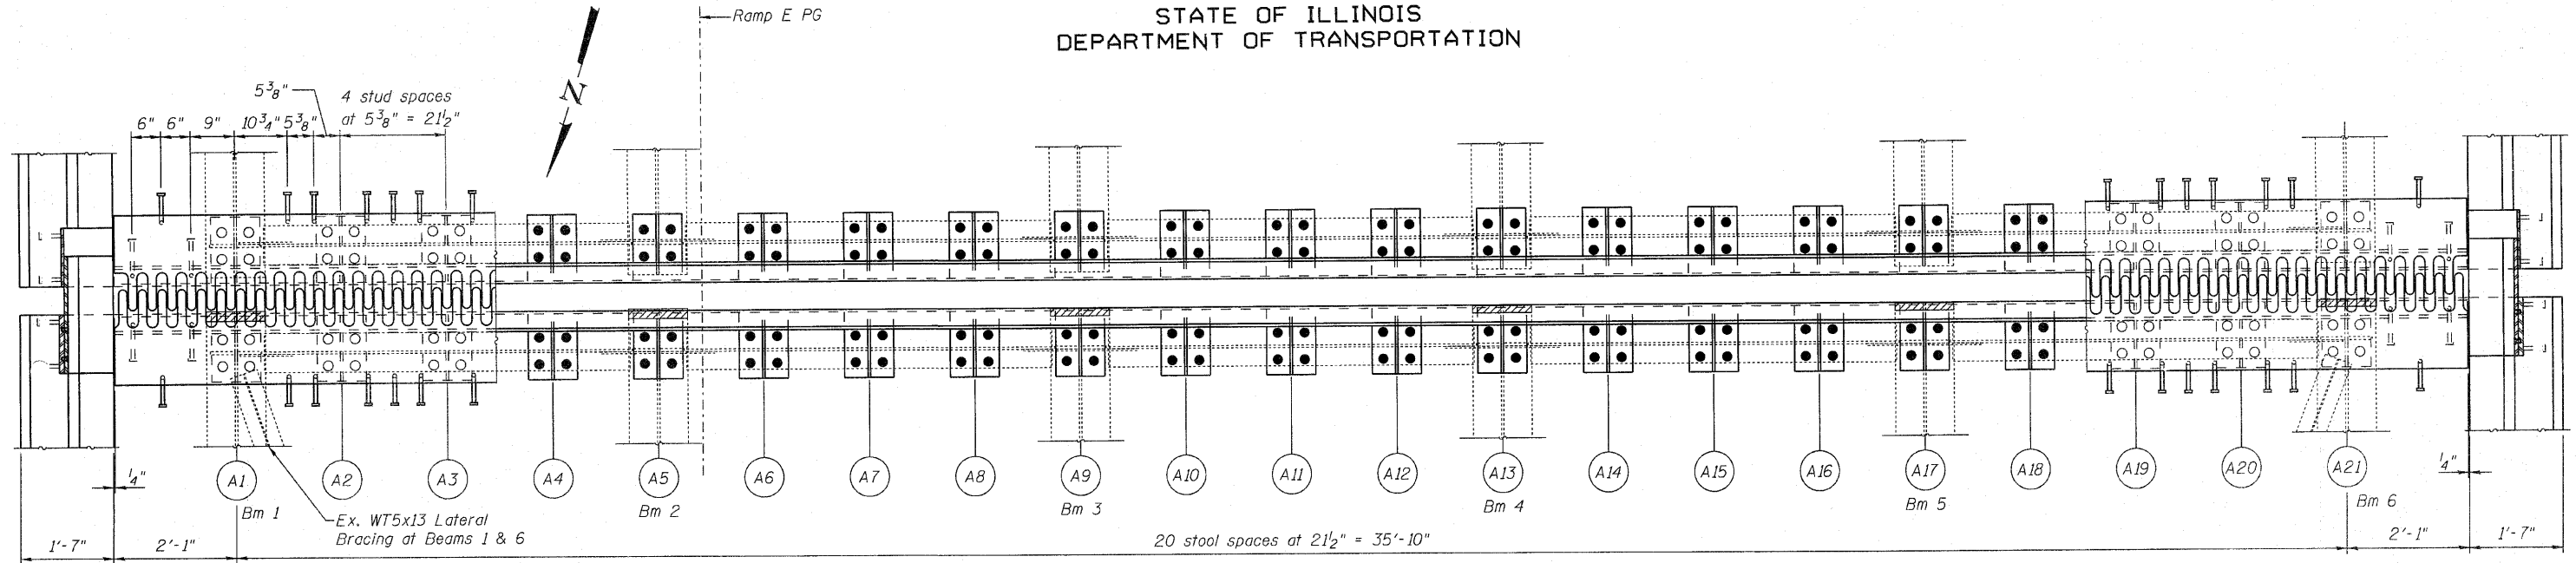

**PLAN**  
(Pier 3 - Ramp E)

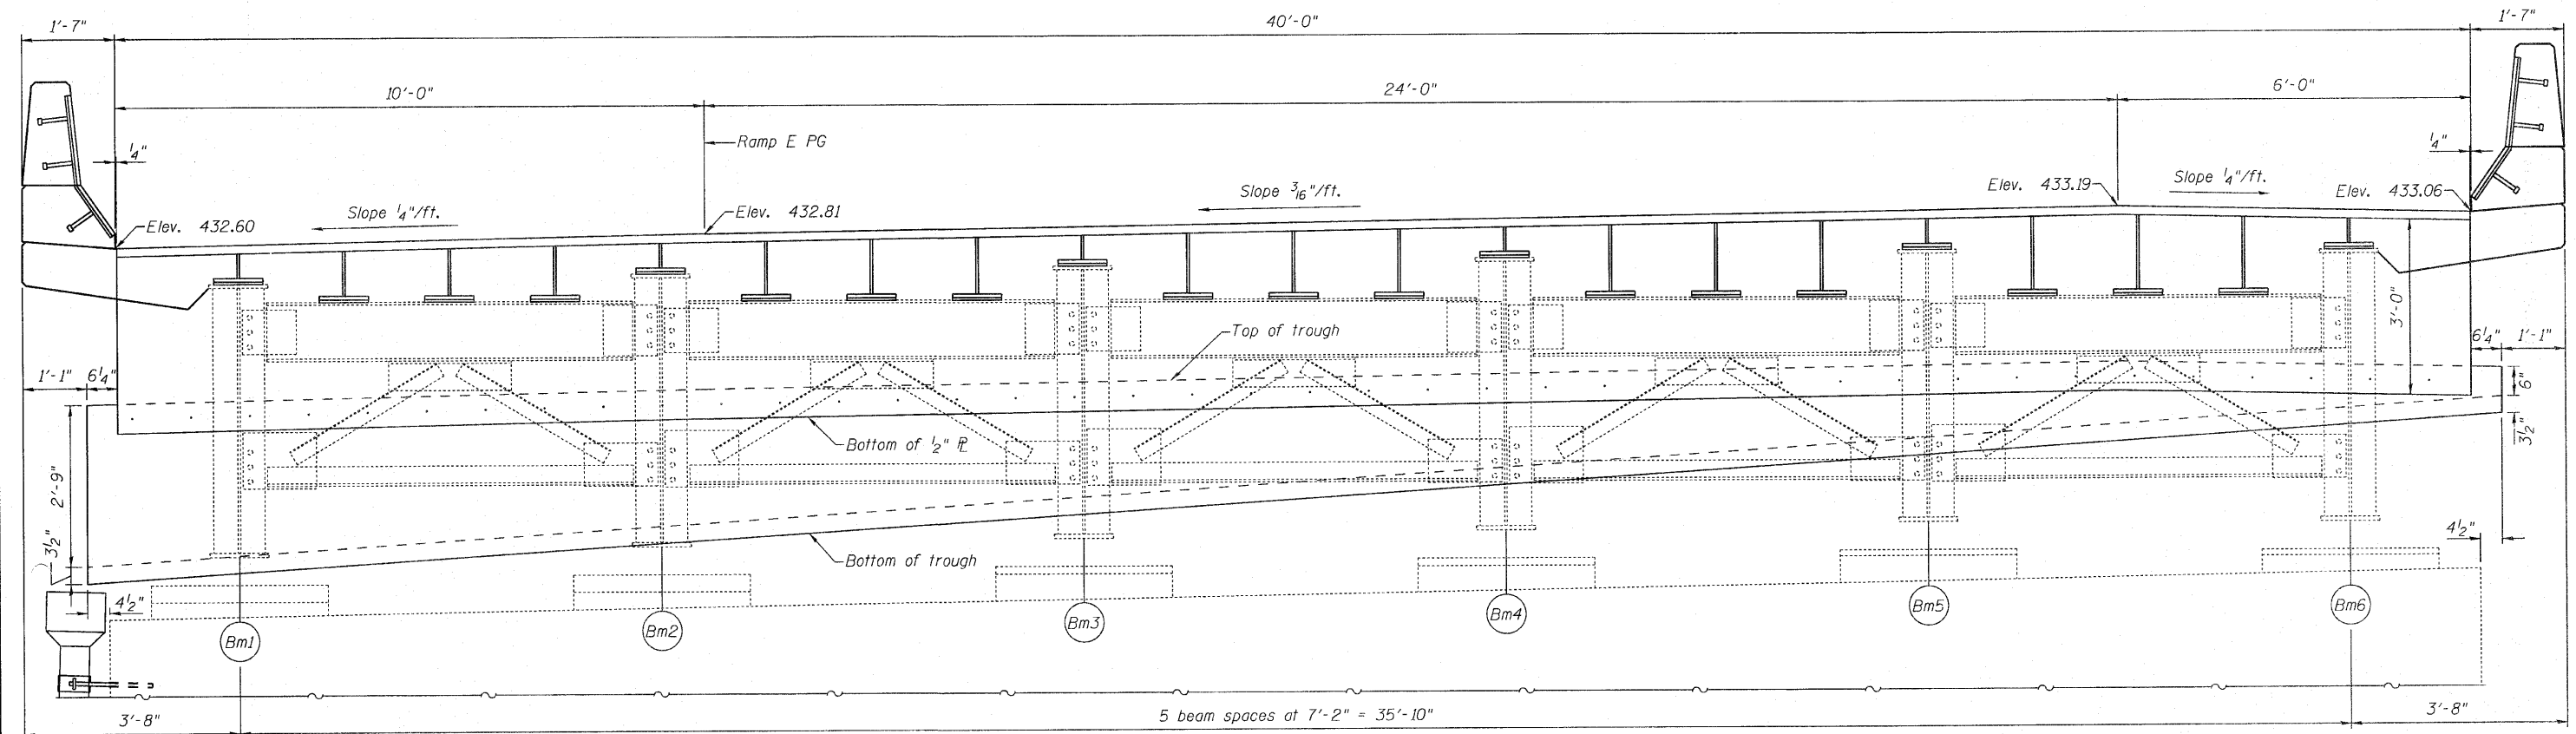

**ELEVATION (SECTION I-I)**  
(Looking South)

**RAMP E**  
**PIER 3 FINGER PLATE**  
**SN 082-0217 & 0218**

DESIGNED	B. Williams	EXAMINED	<i>A. Carl Perry</i> ENGINEER OF STRUCTURAL SERVICES
CHECKED	J. Uehle	PASSED	<i>Ralph E. Anderson</i> ENGINEER OF BRIDGES AND STRUCTURES
DRAWN	A. Hallway		
CHECKED	J. Uehle		

Beam end removal. See sheet 11 of 16 for details.

SHEET NO. 9	F.A.I. RTE.	SECTION	COUNTY	TOTAL SHEETS	SHEET NO.
	255	82-7HB-1	ST. CLAIR	43	16
16 SHEETS	FED. ROAD DIST. NO.		ILLINOIS FED. AID PROJECT		
			CONTRACT NO. 76C33		