



STATE OF ILLINOIS  
DEPARTMENT OF TRANSPORTATION

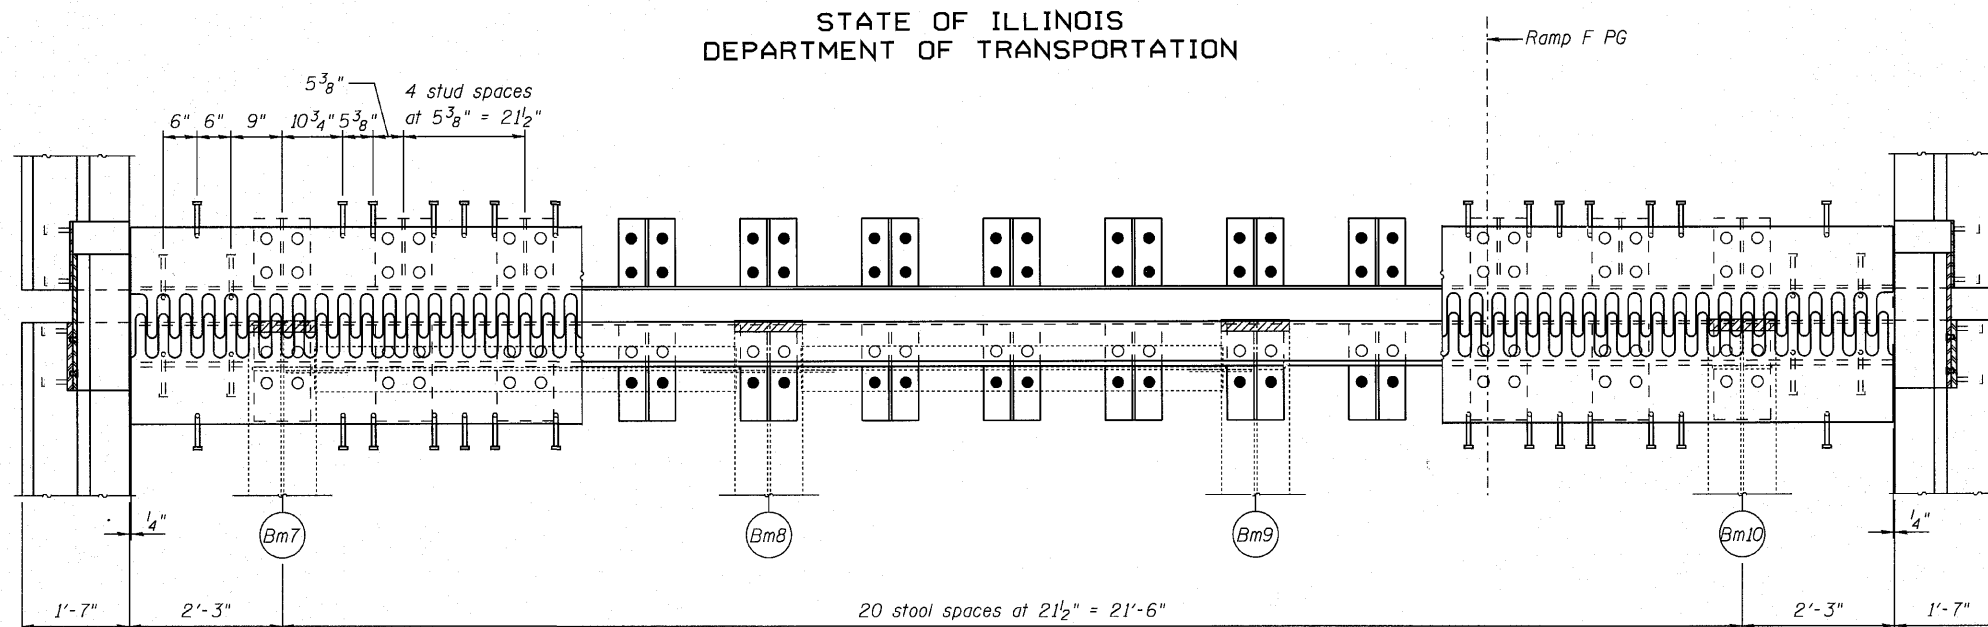

PLAN

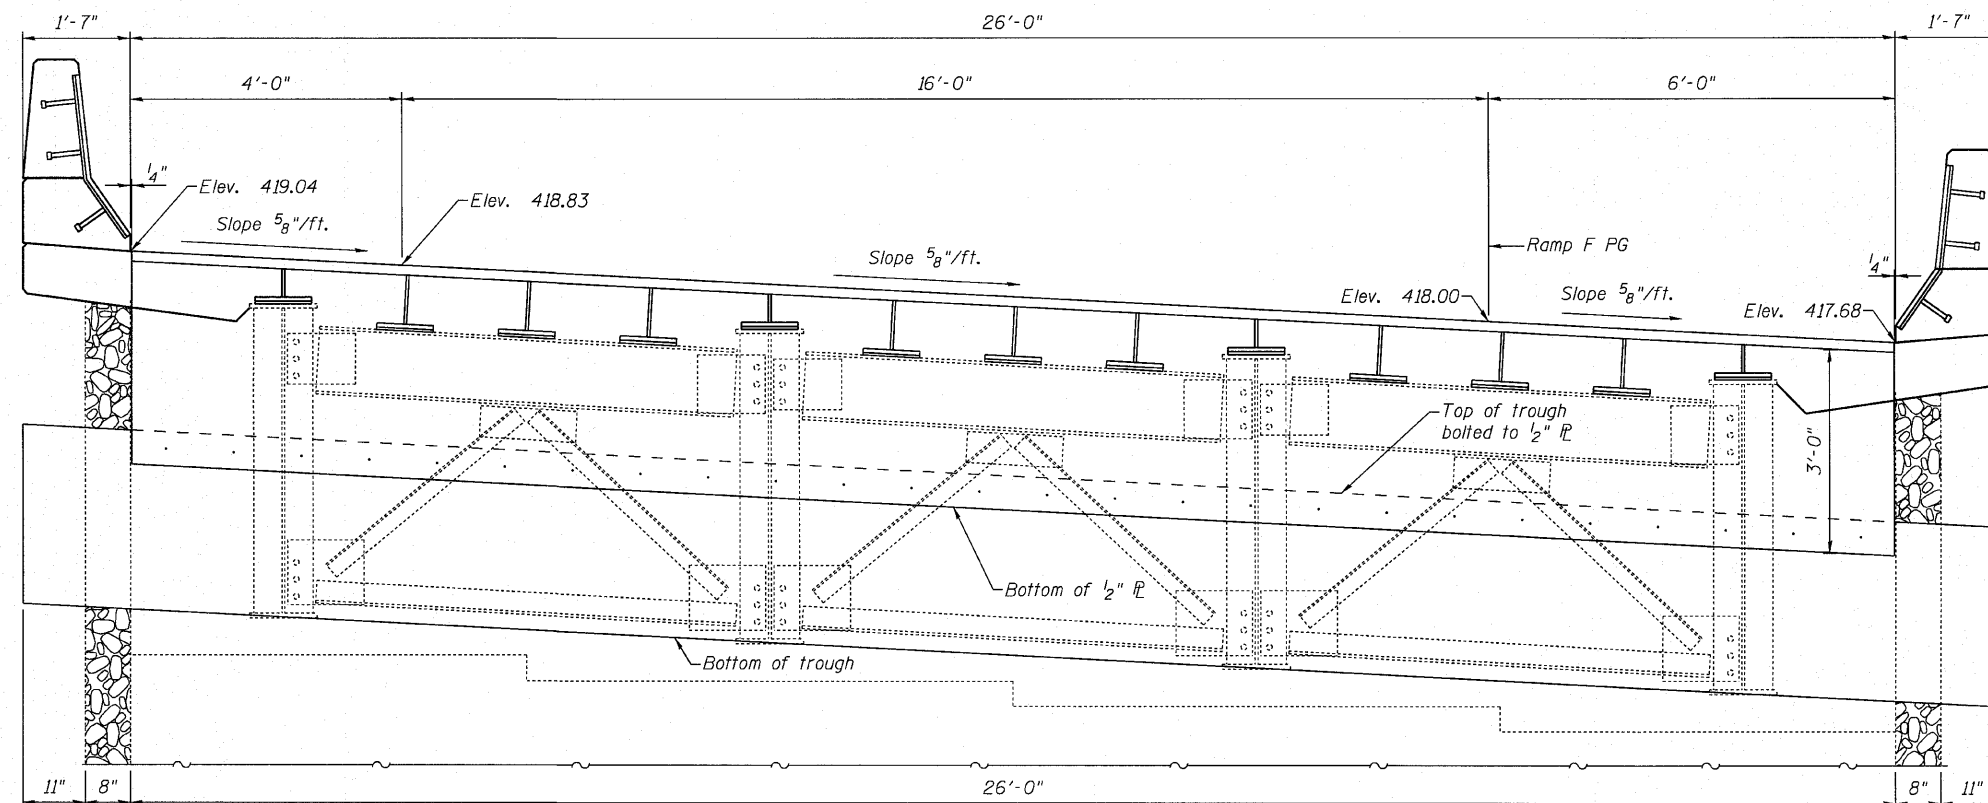

ELEVATION (SECTION J-J)  
(Diaphragm & Girder Stools Looking South)

**RAMP F**  
**SOUTH ABUTMENT FINGER PLATE**  
**SN 082-0217 & 0218**

DESIGNED	A. Hallway
CHECKED	J. Uehle
DRAWN	A. Hallway
CHECKED	J. Uehle

EXAMINED *A. Cal... Jan 15, 2018*  
PASSED *Ralph E. Anderson*  
ENGINEER OF BRIDGES AND STRUCTURES

Beam end removal. See sheet 11 of 16 for details.

Elevations are at C Brg.

SHEET NO. 13 16 SHEETS	F.A.I. RTE.	SECTION	COUNTY	TOTAL SHEETS	SHEET NO.
	255	82-7HB-1	ST. CLAIR	43	20
FED. ROAD DIST. NO.			ILLINOIS FED. AID PROJECT		
CONTRACT NO. 76C33					