



STATE OF ILLINOIS
DEPARTMENT OF TRANSPORTATION

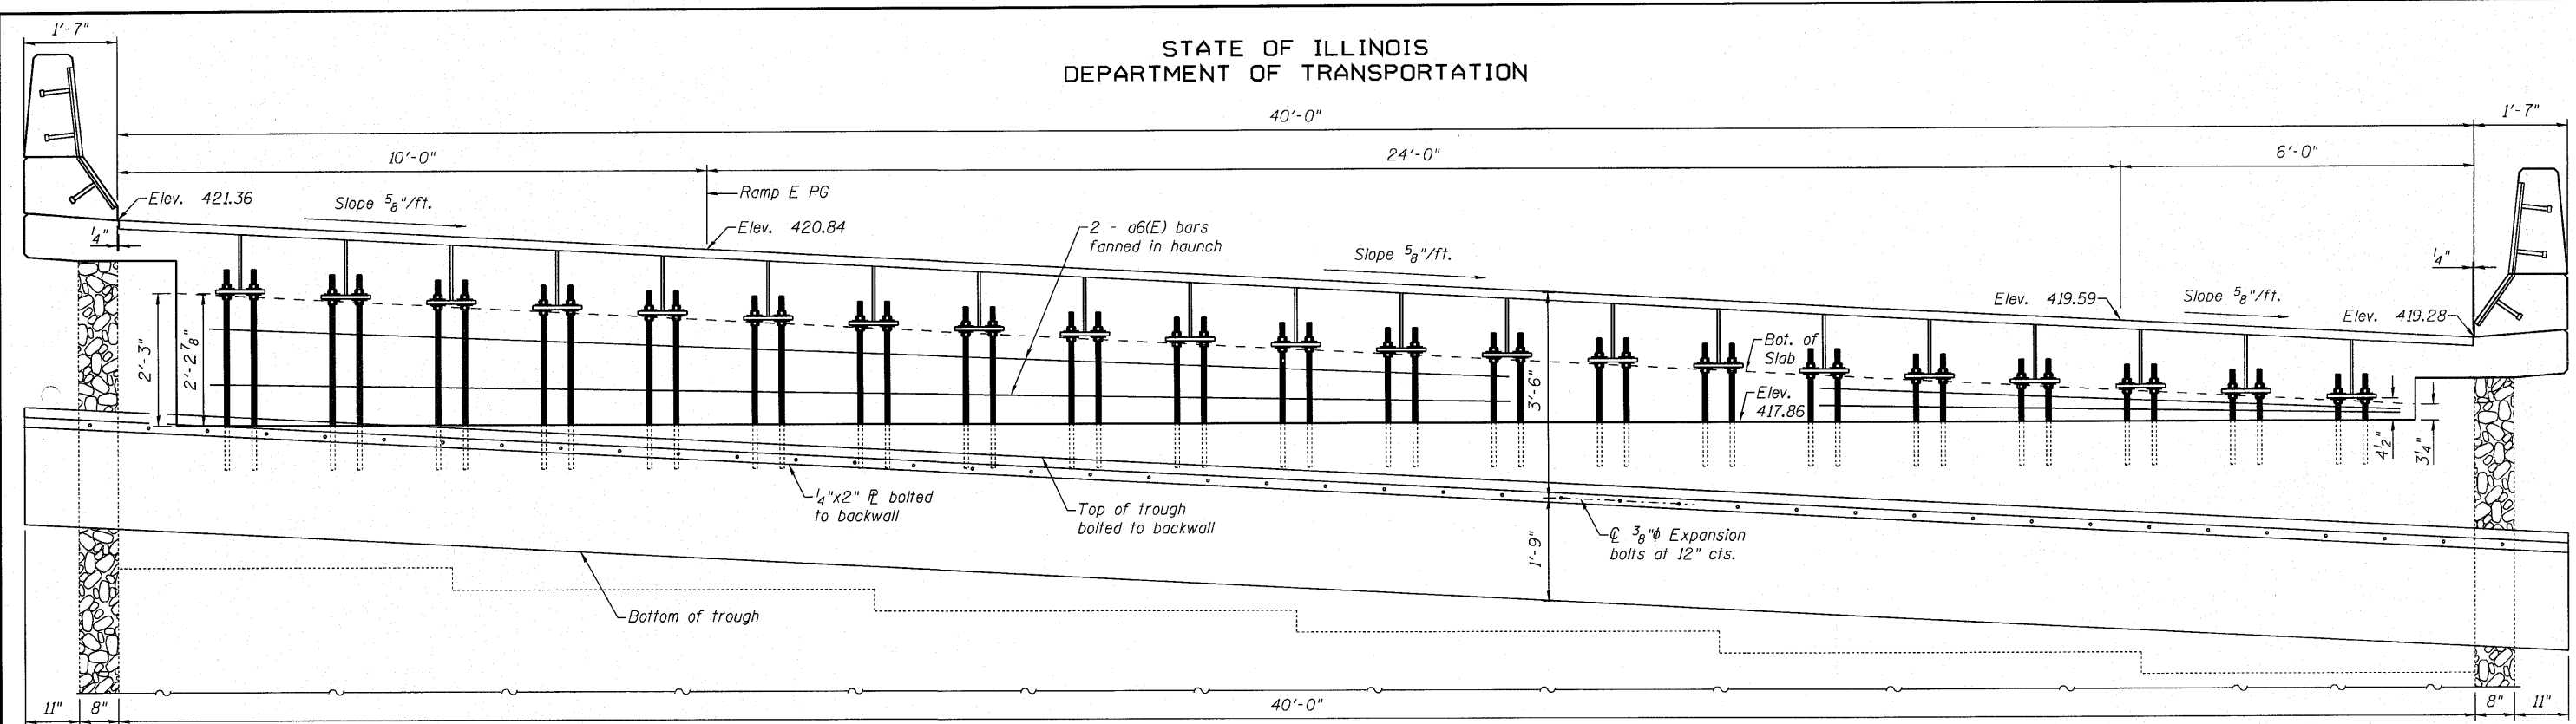

RAMP E ELEVATION (SECTION K-K)
(South Abutment - Looking South)

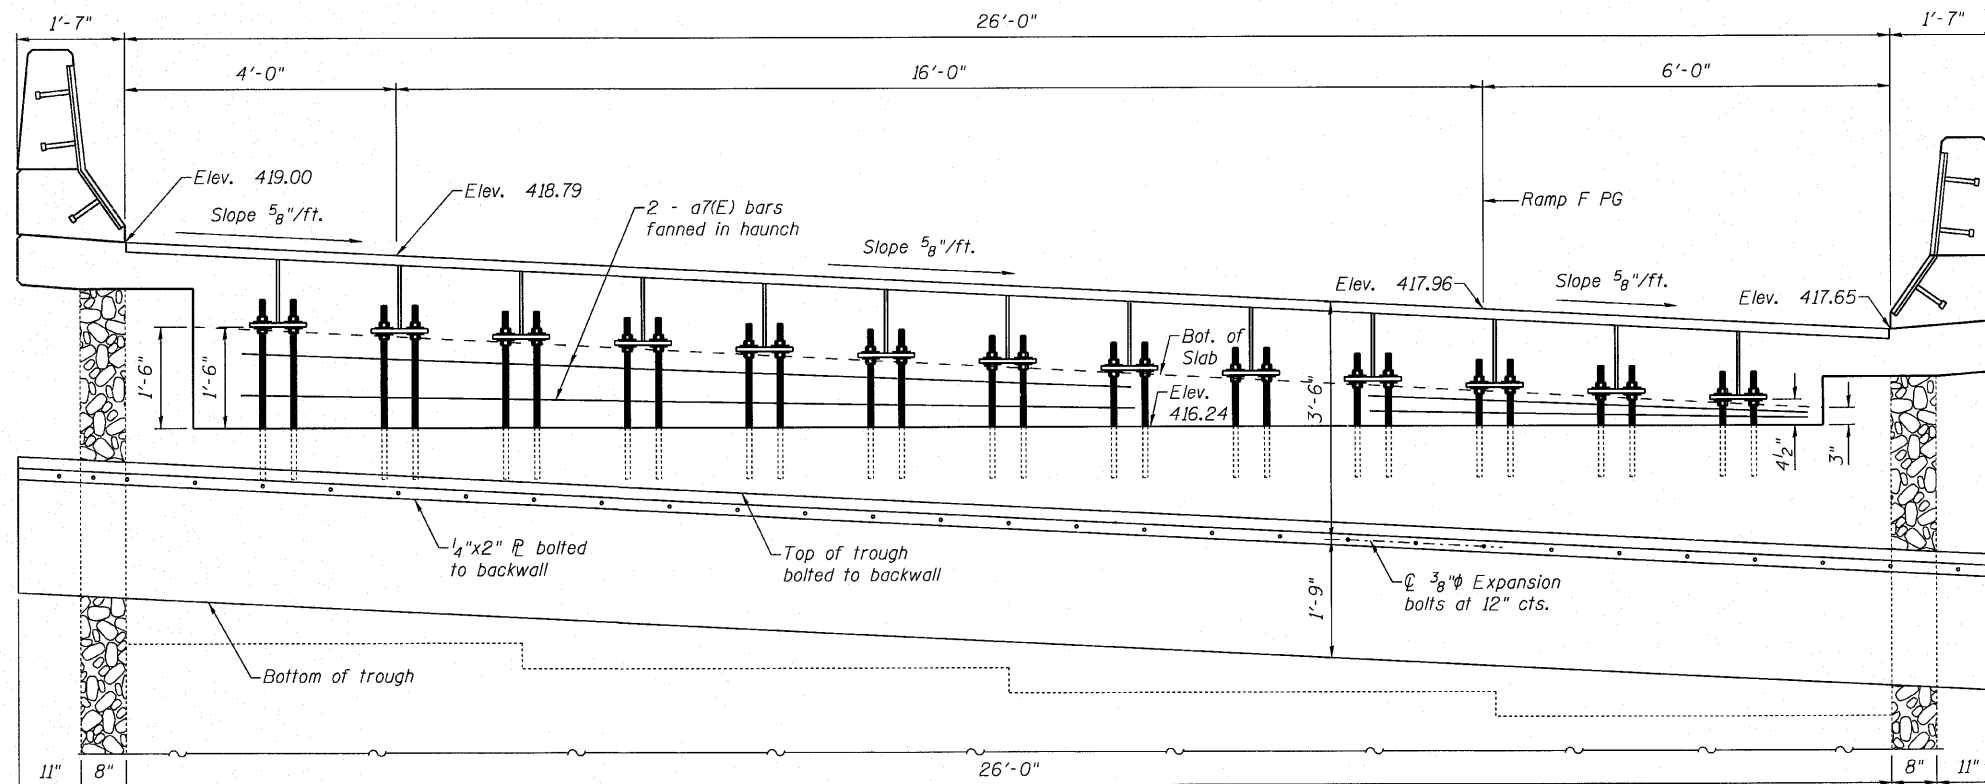

RAMP F ELEVATION (SECTION K-K)
(South Abutment - Looking South)

RAMPS E & F
SOUTH ABUTMENT ELEVATION
SN 082-0217 & 0218

DESIGNED A. Hallway
CHECKED J. Uehle
DRAWN A. Hallway
CHECKED J. Uehle

EXAMINED *Jan 15, 2018*
PASSED *Robert E. Anderson*
ENGINEER OF STRUCTURAL SERVICES
ENGINEER OF BRIDGES AND STRUCTURES

Elevations are at
Front Face of Backwall.

SHEET NO. 14 16 SHEETS	F.A.I. RTE.	SECTION	COUNTY	TOTAL SHEETS	SHEET NO.
	255	82-7HB-1	ST. CLAIR	43	21
FED. ROAD DIST. NO.			ILLINOIS FED. AID PROJECT		
CONTRACT NO. 76C33					