


STATE OF ILLINOIS  
DEPARTMENT OF TRANSPORTATION

PROJECT NO.	SECTION	COUNTY	TOTAL SHEETS	SHEET NO.
255	82-7HB	St. Clair	43	32
CONTRACT NO. 76C33				

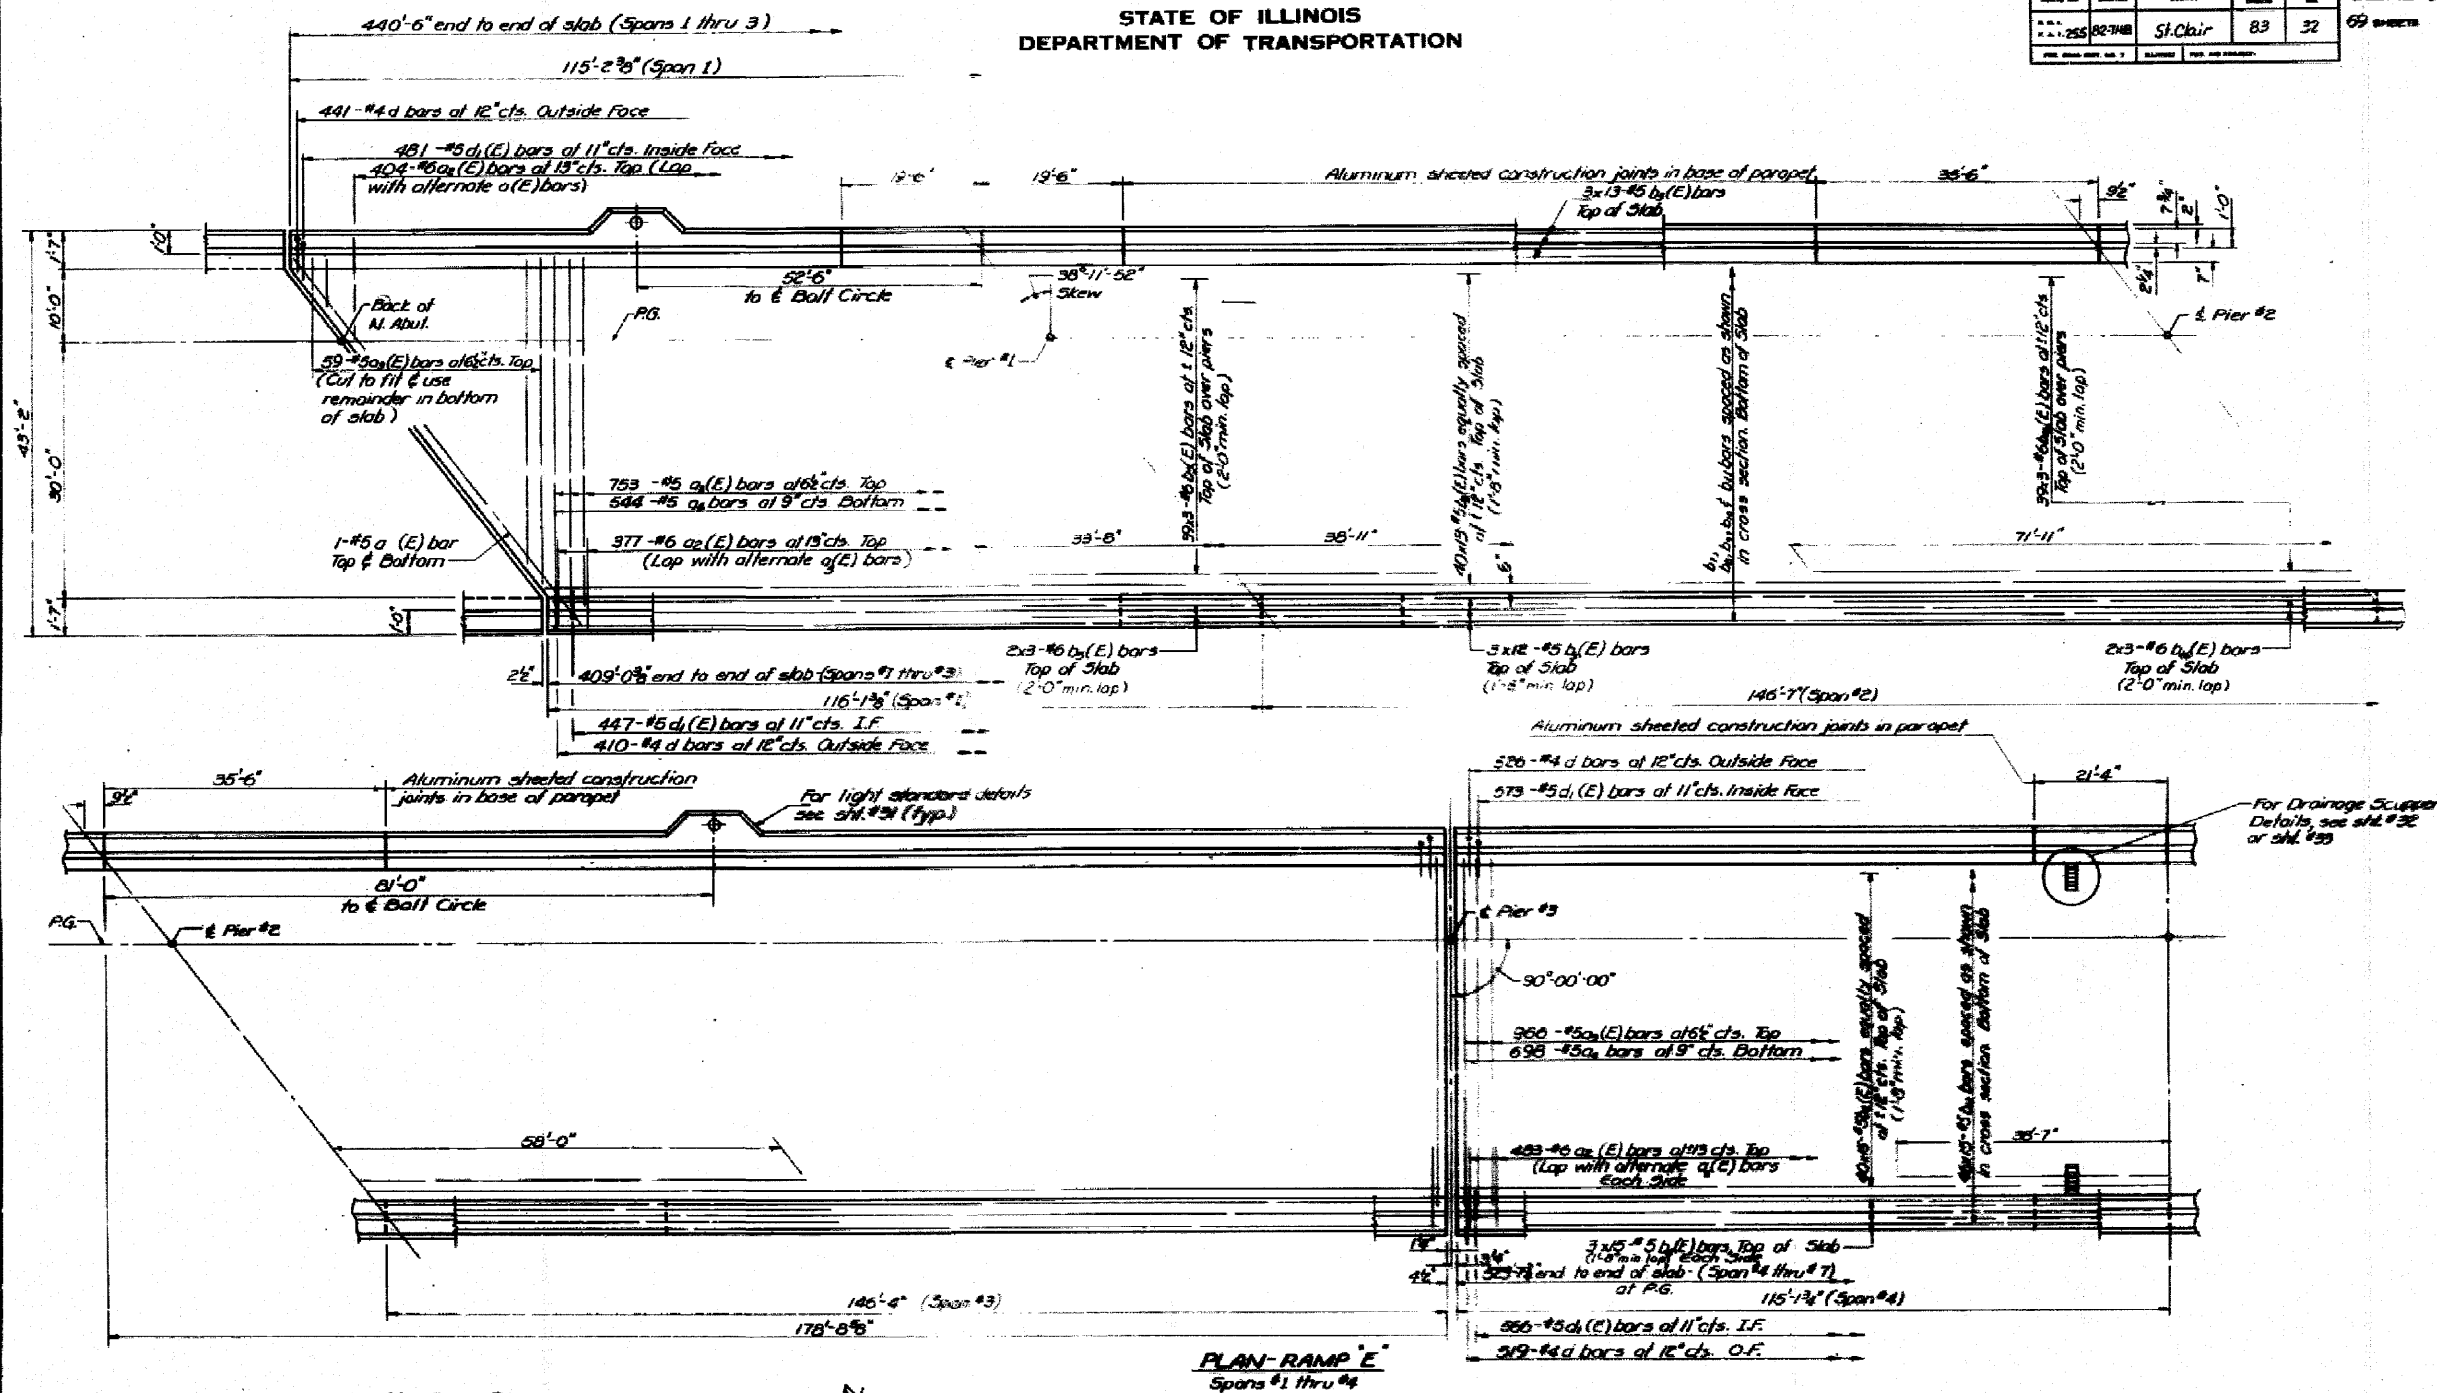

DESIGNED	Rick Brunette	EXAMINED	[Signature]
CHECKED	Jim Kneuer	DATE	
DRAWN	S.G. FERCHON	APPROVED	
CHECKED	J.K.		

**PLAN-RAMP E**  
Spans #1 thru #4

Notes:  
See sheet #21 for superstructure details, typical cross section and Bill of Material.  
Reinforcement bars designated (E) shall be epoxy coated. See Special Provisions.  
Bars indicated thus 20x3-#5 etc. indicates 20 lines of bars with 3 lengths per line.

**RAMP E**  
**SUPERSTRUCTURE**  
**SPANS 1 THRU 4**  
**F.A.I. RT. 270 SEC. 82-7HB**  
**ST. CLAIR COUNTY**  
**STATION 343+61.11**

FOR INFORMATION ONLY