


STATE OF ILLINOIS  
DEPARTMENT OF TRANSPORTATION

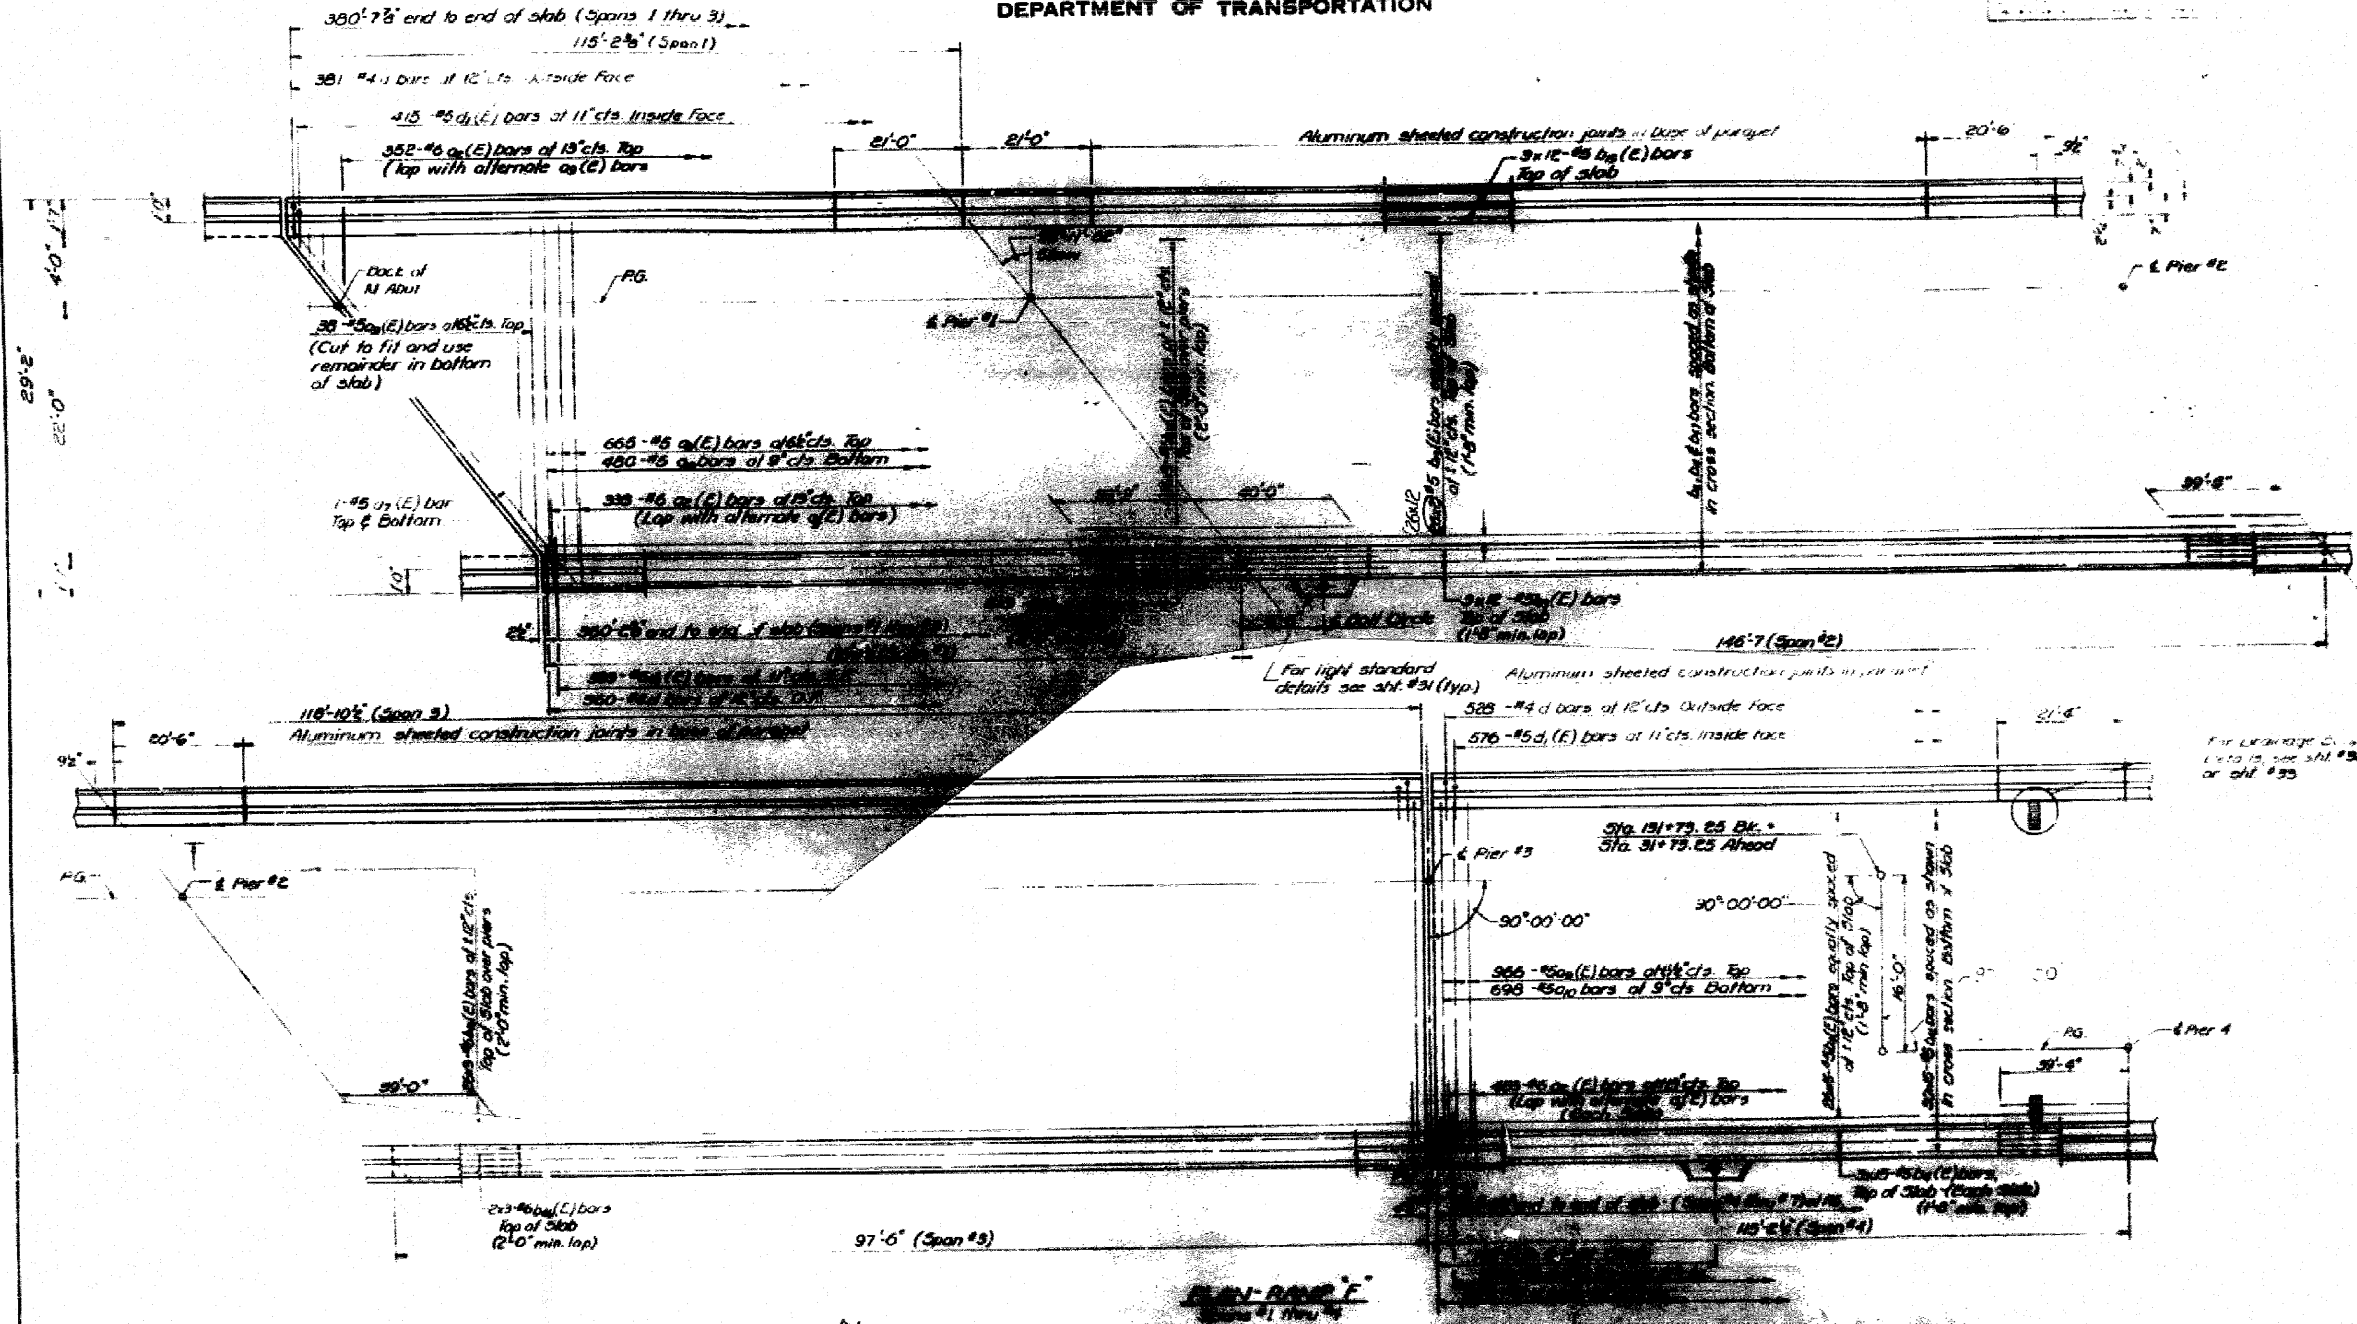

DESIGNED	Red Brown
DRAWN	John Jones
CHECKED	J.S. Smith
CHECKED	J.P. Lee



FOR INFORMATION ONLY

FILE NAME =	USER NAME = #USER#	DESIGNED -	REVISED -	STATE OF ILLINOIS DEPARTMENT OF TRANSPORTATION	EXISTING STRUCTURE PLANS		F.A.I. RTE.	SECTION	COUNTY	TOTAL SHEETS	SHEET NO.
#FILE#	PLOT SCALE = #SCALE#	DRAWN -	REVISED -				255	82-7HB-I	ST. CLAIR	43	32
	PLOT DATE = #DATE#	CHECKED -	REVISED -				CONTRACT NO. 76C33				
		DATE -	REVISED -				FED. ROAD DIST. NO. ILLINOIS FED. AID PROJECT				
				SCALE: NA	SHEET NO. 9 OF 20 SHEETS	STA. TO STA.					