


STATE OF ILLINOIS
DEPARTMENT OF TRANSPORTATION

SHEET NO. 57D
OF SHEETS

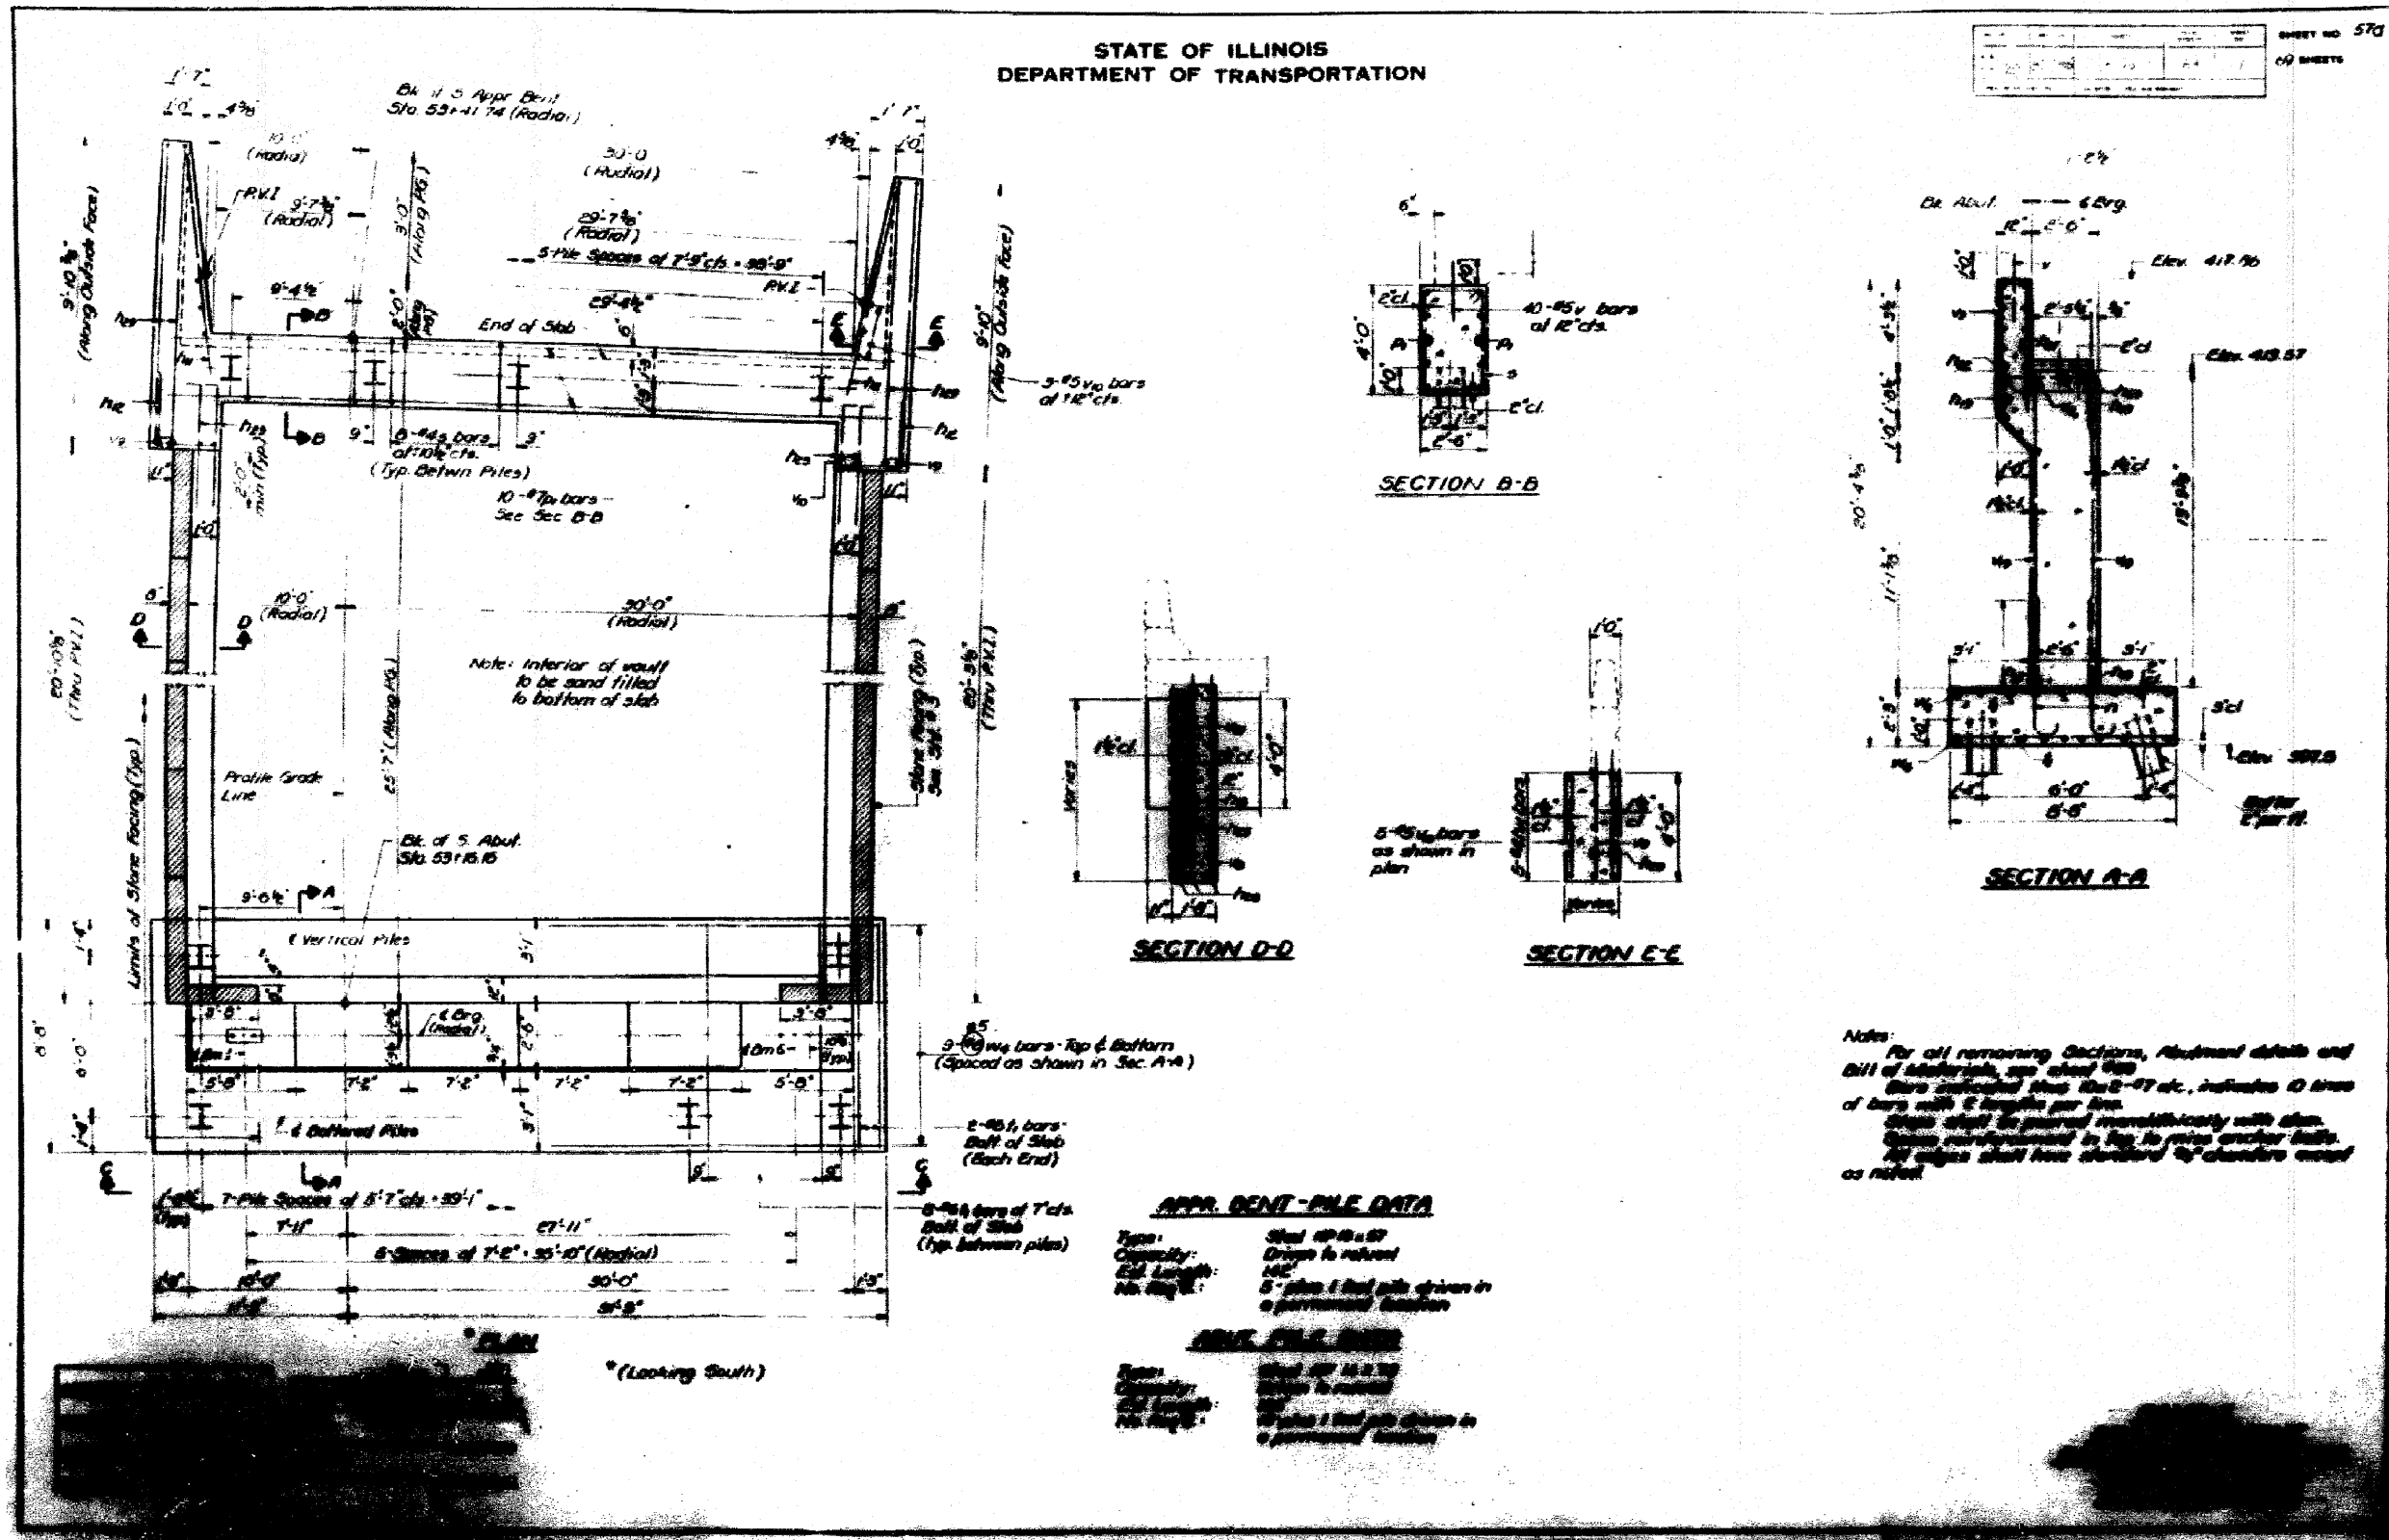

FOR INFORMATION ONLY

FILE NAME =	USER NAME = #USER#	DESIGNED -	REVISED -	STATE OF ILLINOIS DEPARTMENT OF TRANSPORTATION	EXISTING STRUCTURE PLANS	F.A.I. RTE.	SECTION	COUNTY	TOTAL SHEETS	SHEET NO.	
#FILE#		DRAWN -	REVISED -			255	82-7HB-I	ST. CLAIR	43	38	
PLOT SCALE = #SCALE#		CHECKED -	REVISED -			CONTRACT NO. 76C33					
PLOT DATE = #DATE#		DATE -	REVISED -			ILLINOIS FED. AID PROJECT					
				SCALE: NA	SHEET NO. 15 OF 20 SHEETS	STA.	TO STA.				