



STATE OF ILLINOIS
DEPARTMENT OF TRANSPORTATION

Notes:
See sheet 9 of 20 for Sections and Bill of Material.
a(E) thru a₄(E) bar spacings measured along \varnothing Rdwy.

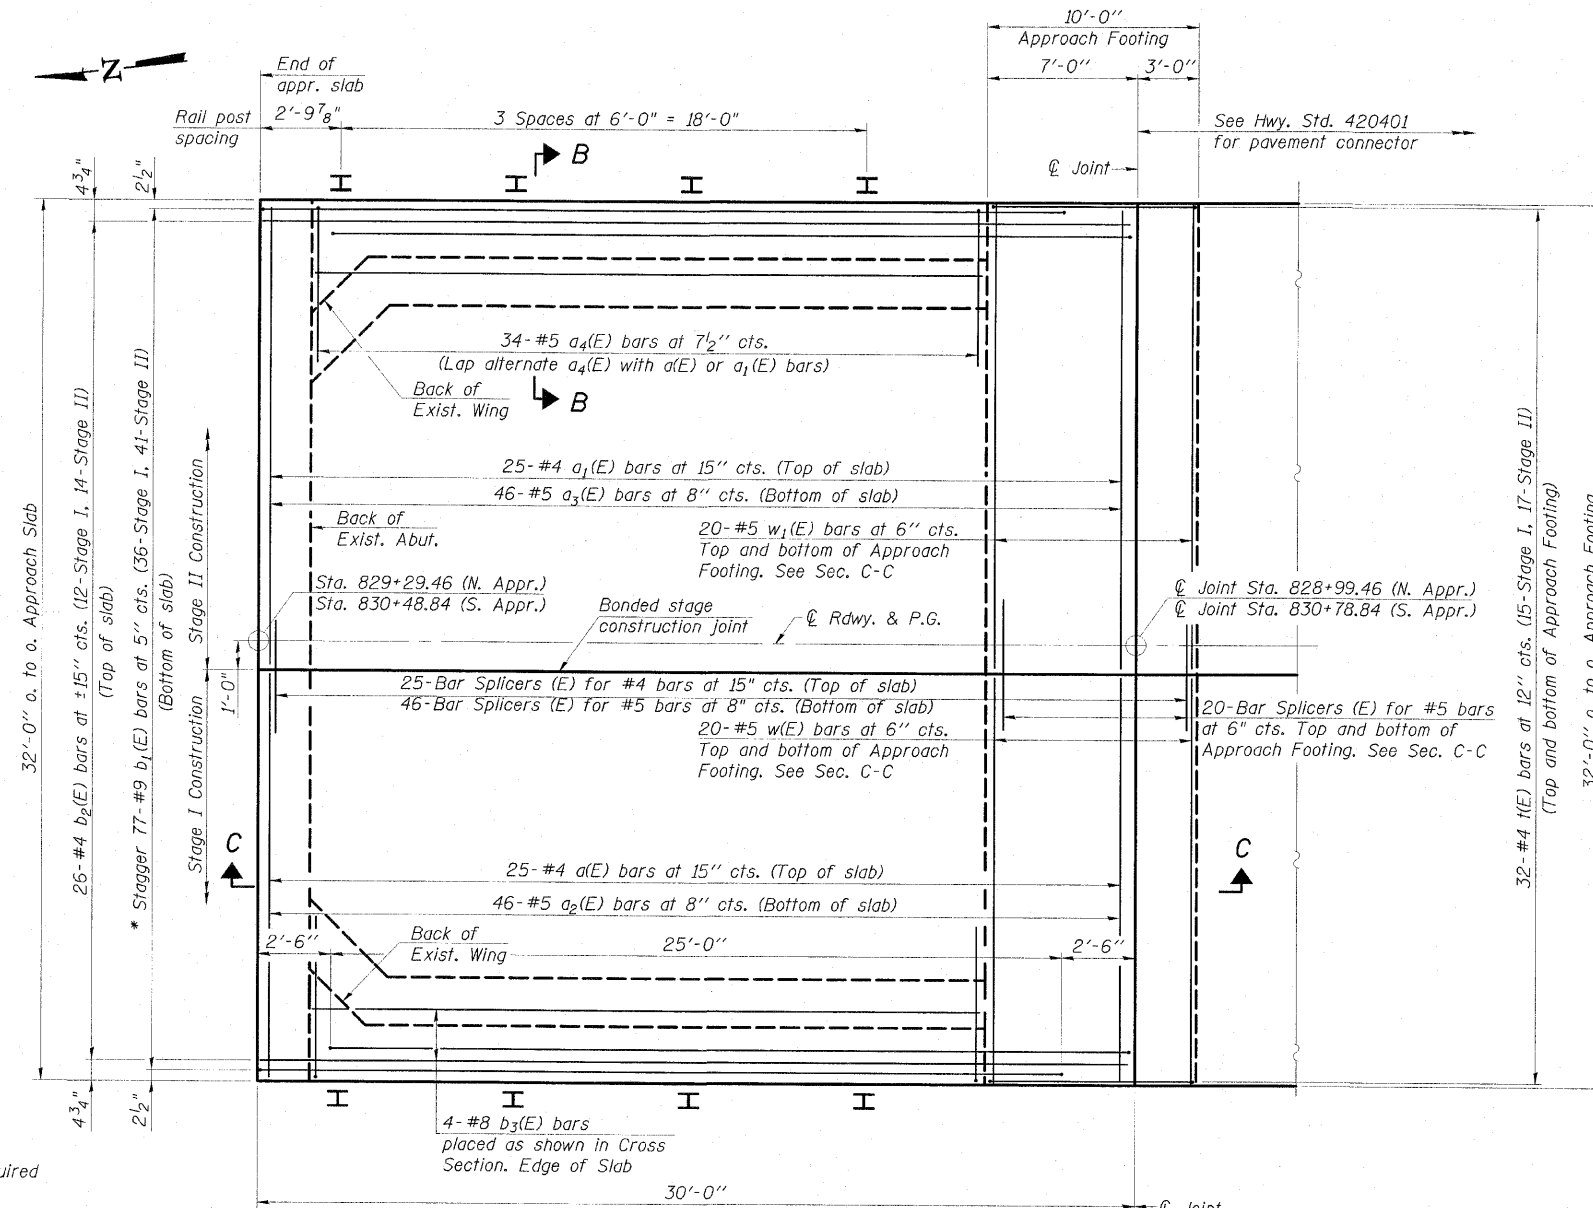

* Tilt #9 b₁(E) bars as required to maintain clearance.

PLAN
(S. Appr. shown, N. Appr. opposite hand)

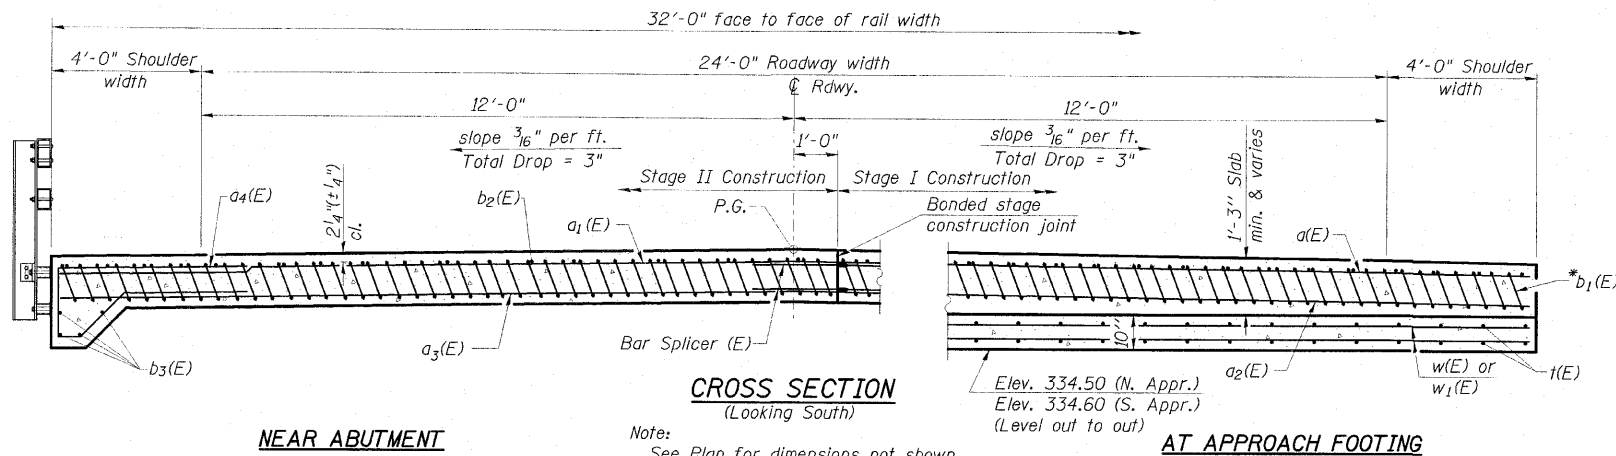

NEAR ABUTMENT

CROSS SECTION
(Looking South)

AT APPROACH FOOTING

Note:
See Plan for dimensions not shown.

MINIMUM BAR LAP
#4 bar = 2'-1"
#5 bar = 2'-7"

(Sheet 1 of 2)
BRIDGE APPROACH SLAB DETAILS
STRUCTURE NO. 077-0016

ESCA
CONSULTANTS, INC.

DESIGNED BY: MTD 01/10
DRAWN BY: KAH 01/10
CHECKED BY: MTD 01/10
APPROVED BY: RDP 05/10

SHEET NO. 8 20 SHEETS	F.A.S. RTE.	SECTION	COUNTY	TOTAL SHEETS	SHEET NO.
	2936	14BR-1	PULASKI	68	23
			CONTRACT NO. 78071		
FED. ROAD DIST. NO.		ILLINOIS FED. AID PROJECT			