



STATE OF ILLINOIS
DEPARTMENT OF TRANSPORTATION


Notes:
Hatched areas indicate Concrete Removal.
Existing reinforcement to remain shall be cleaned and incorporated into the new construction. Any such bars damaged during concrete removal shall be replaced with bar splicer or anchorage system approved by the Engineer. Cost included with Concrete Removal.
Embedded steel WT section and HMA overlay on top of existing backwall shall be removed. Cost included with Concrete Removal.

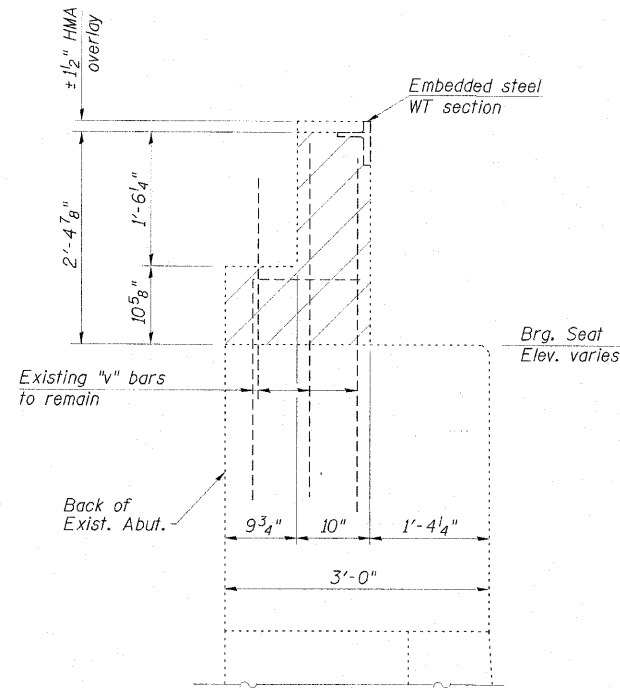


SECTION THRU ABUTMENT

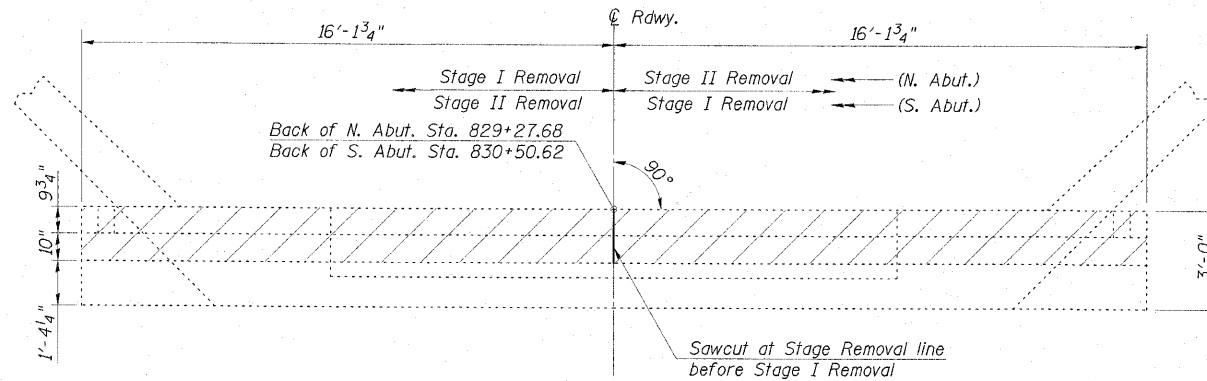

PLAN

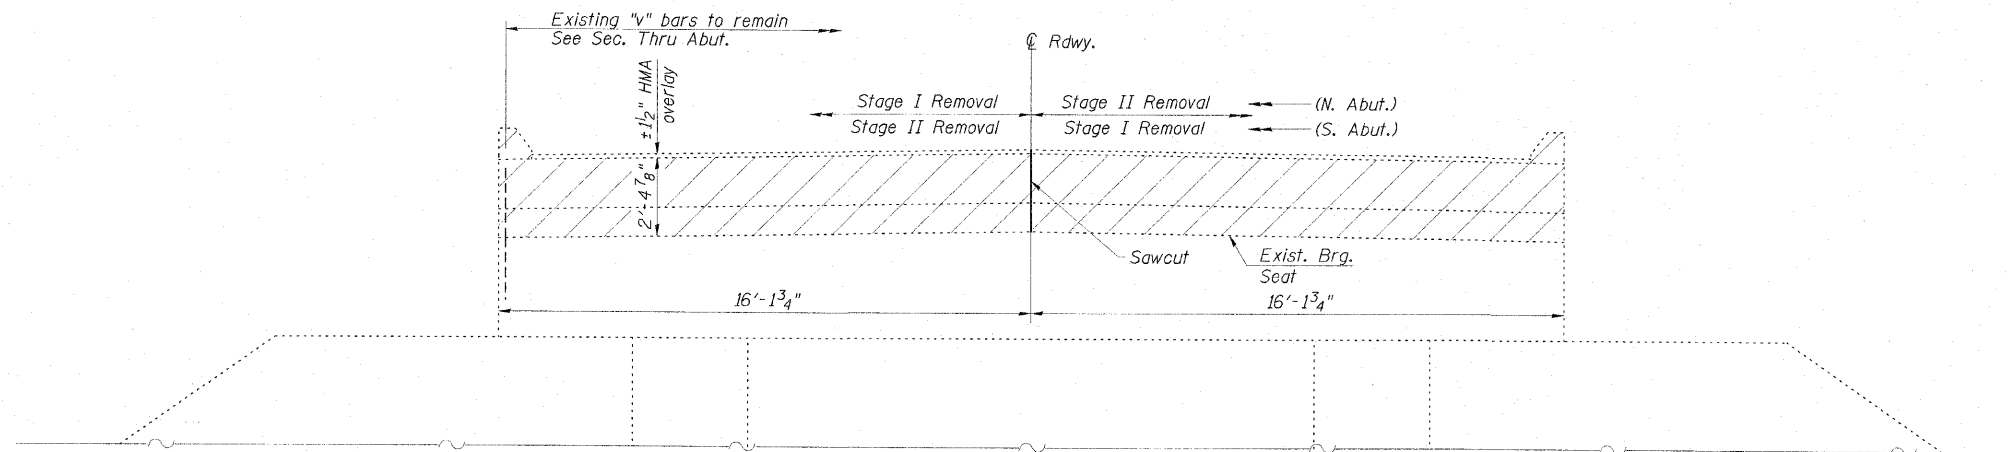

ELEVATION

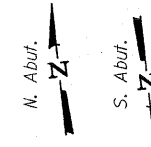

**TWO ABUTMENTS
BILL OF MATERIAL**

Item	Unit	Total
Concrete Removal	Cu. Yd.	6.6

ESCA
CONSULTANTS, INC.

DESIGNED BY: MTD 01/10
DRAWN BY: DWH/JPC 01/10
CHECKED BY: MTD 01/10
APPROVED BY: RDP 05/10

**ABUTMENT CONCRETE REMOVAL
STRUCTURE NO. 077-0016**

SHEET NO. 13 20 SHEETS	F.A.S. RTE.	SECTION	COUNTY	TOTAL SHEETS	SHEET NO.
	2936	14BR-1	PULASKI	68	28
			CONTRACT NO. 78071		
FED. ROAD DIST. NO.		ILLINOIS FED. AID PROJECT			